


STATE OF ILLINOIS
DEPARTMENT OF TRANSPORTATION

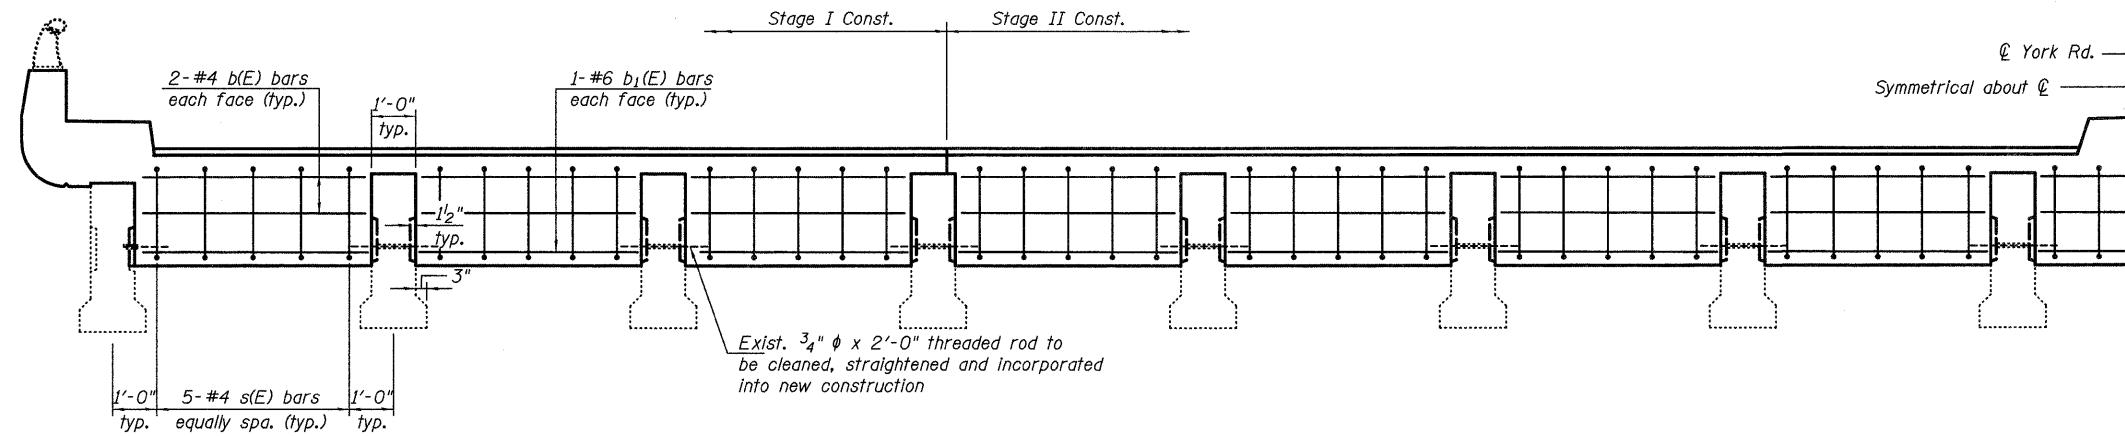

TYPICAL ELEVATION AT END DIAPHRAMS

Notes:

Cut bars to fit where required.

See joint replacement details for section thru diaphragm and Bill of Materials.

DIAPHRAM DETAILS
F.A.U. RTE. 2678 (YORK ROAD) OVER
F.A.P. RTE. 347 (IL RTE. 38 -ROOSEVELT ROAD)
SECTION 163 HB-I-1
DUPAGE COUNTY
STATION 621+01.69
STRUCTURE NO. 022-0067

DESIGNED - CMV
CHECKED - SDS
DRAWN - DLH
CHECKED - CMV

WHKS & co.
ENGINEERING

7018 KINGSMILL CT.
SPRINGFIELD, IL
(217) 483-9457
DESIGN FIRM #184001036

SHEET NO.	F.A.U. RTE.	SECTION	COUNTY	TOTAL SHEETS	SHEET NO.
11	2678	163 HB-I-1	DUPAGE	31	21
16 SHEETS	C-91-275-10		CONTRACT NO. 60J85		
ILLINOIS FED. AID PROJECT					