

**LEGEND:**


- |   |  |
|---|--|
| <ul style="list-style-type: none"> <li>① PROPOSED THERMOPLASTIC PAVEMENT MARKING LINE 4", SKIP DASH @ 30' SKIP AND 10' DASH, WHITE (TYP.)</li> <li>② PROPOSED THERMOPLASTIC PAVEMENT MARKING LINE 4", DOUBLE LINE @ 11" C-C, YELLOW (TYP.)</li> <li>③ PROPOSED THERMOPLASTIC PAVEMENT MARKING LINE 6", TURN LANE, WHITE (TYP.)</li> <li>④ PROPOSED THERMOPLASTIC PAVEMENT MARKING LINE 12", DIAGONALS @ 45°, YELLOW (TYP.)</li> <li>⑤ PROPOSED THERMOPLASTIC PAVEMENT MARKING LETTERS AND SYMBOLS, WHITE (TYP.)</li> <li>⑥ PROPOSED THERMOPLASTIC PAVEMENT MARKING LINE 24", STOP LINE, WHITE (TYP.)</li> </ul> | <ul style="list-style-type: none"> <li>⑦ PROPOSED THERMOPLASTIC PAVEMENT MARKING LINE 4", EDGE LINE, WHITE (TYP.)</li> <li>⑧ PROPOSED THERMOPLASTIC PAVEMENT MARKING LINE 8", WITH 12" DIAGONALS @ 45°, WHITE (TYP.)</li> <li>⑨ PROPOSED THERMOPLASTIC PAVEMENT MARKING LINE 4", EDGE LINE, YELLOW (TYP.)</li> <li>⑩ PROPOSED THERMOPLASTIC PAVEMENT MARKING LINE 6", SKIP DASH @ 6' SKIP AND 2' DASH, WHITE (TYP.)</li> </ul> |
|---|--|

**NOTE:**

LIMIT OF RESURFACING ON SIDE ROADS AND STREETS SHALL BE TO THE RADIUS OF RETURN OR AS DIRECTED BY THE ENGINEER.

ALL PERMANENT PAVEMENT MARKINGS SHALL BE THERMOPLASTIC UNLESS OTHERWISE NOTED. SEE "DISTRICT ONE TYPICAL PAVEMENT MARKINGS" DETAIL (TC-13).

RAISED REFLECTIVE PAVEMENT MARKERS SHALL BE USED THROUGH THE IMPROVEMENT LIMITS. SEE "DISTRICT ONE TYPICAL APPLICATIONS RAISED REFLECTIVE PAVEMENT MARKERS" DETAIL (TC-11).

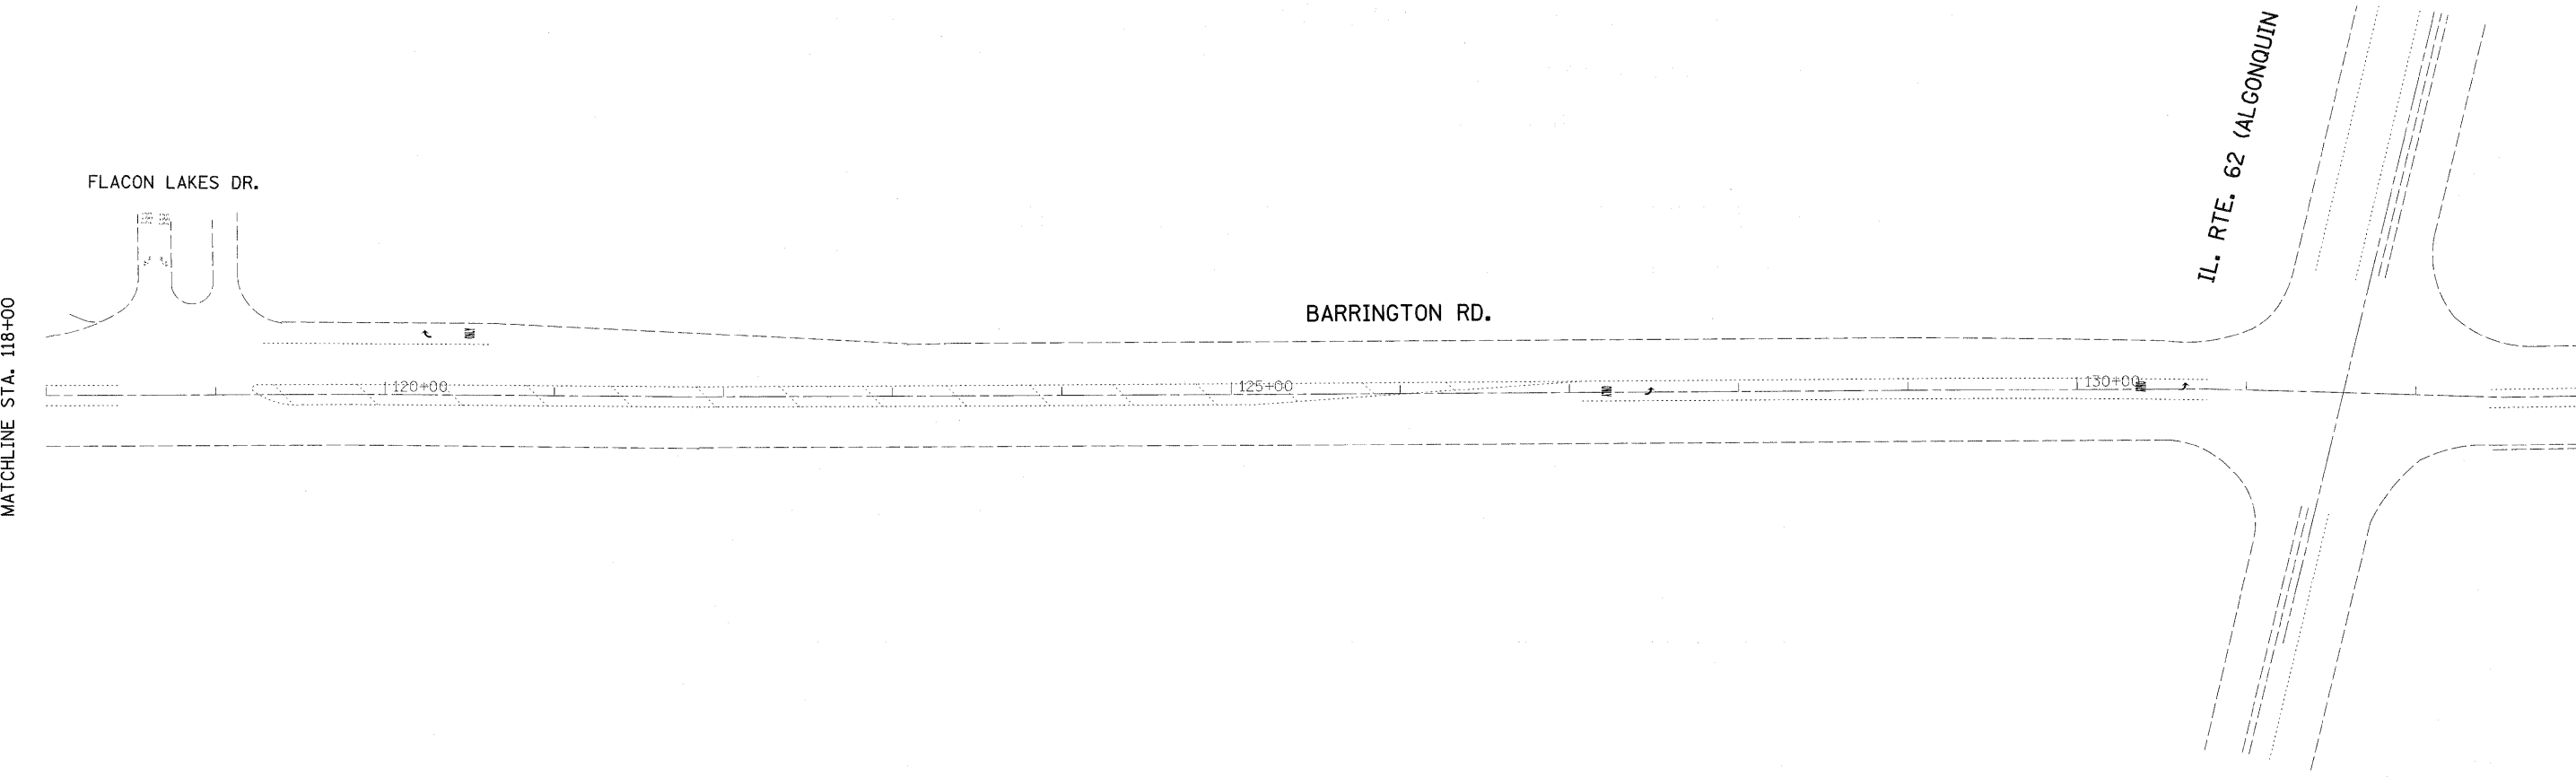

FILE NAME =	USER NAME = shiranisb	DESIGNED -	REVISED -	<b>STATE OF ILLINOIS DEPARTMENT OF TRANSPORTATION</b>	<b>ROADWAY AND PAVEMENT MARKING PLANS BARRINGTON ROAD, SO IL 62 TO I-90</b>	F.A.B. RTE. 362	SECTION 0608 RS-5	COUNTY COOK	TOTAL SHEETS 25	SHEET NO. 9		
ca:\pwwork\pwwork\shiranisb\182833\0132018-shrt-plan.dgn	PLOT SCALE = 50,0000 ' / IN.	CHECKED -	REVISED -			SCALE: SHEET NO. OF SHEETS STA. TO STA.		CONTRACT NO. 60J98				
	PLOT DATE = 2/4/2018	DATE -	REVISED -			ILLINOIS FED. AID PROJECT						