


**LEGEND**

- WORK AREA
- IMPACT ATTENUATORS, TEMPORARY (NON-REDIRECTIVE), TEST LEVEL 3
- TEMPORARY CONCRETE BARRIER
- DRUM WITH STEADY BURN MONODIRECTIONAL LIGHT OR VERTICAL PANEL W/O MONODIRECTIONAL LIGHT
- SIGN ON PORTABLE OR PERMANENT SUPPORT
- ARROW BOARD

**LEGEND**

- ① WET REFLECTIVE TEMPORARY TAPE, TYPE III, 4" (WHITE)
- ② WET REFLECTIVE TEMPORARY TAPE, TYPE III, 4" (YELLOW)
- ③ WET REFLECTIVE TEMPORARY TAPE, TYPE III, 5" (WHITE) 10' DASH-30' SKIP

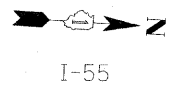


**PRESTAGE 1**

1. WIDEN EXISTING OUTSIDE SHOULDER APPROXIMATELY 0.5' TO 1.5' AS NEEDED SO OVERALL SHOULDER WIDTH IS 10 FEET. (STA. 817+35 TO STA. 861+34)
2. REMOVE RUMBLE STRIP ON OUTSIDE SHOULDER FROM STA. 817+35 TO STA. 827+51. REMOVAL SHALL BE PAID FOR AS HMA SURFACE REMOVAL, 2".
3. INSTALL GUARDRAIL MARKERS ON EXISTING OUTSIDE GUARDRAIL.
4. REFER TO IDOT STANDARDS 701400-03 & 701401-05 TO CLOSE OUTSIDE LANE WITH NIGHT CLOSURE ONLY.

**STAGE 1**


1. MAINTAIN 1-12 FOOT LANE OF TRAFFIC ON OUTSIDE NORTHBOUND SHOULDER OF I-55.
2. EXISTING CONFLICTING PAVEMENT MARKINGS SHALL BE REMOVED.
3. EXCAVATE & WIDEN INSIDE SHOULDER AND REPLACE MEDIAN GUARDRAIL.
4. REMOVE RUMBLE STRIP ON INSIDE SHOULDER FROM STA. 823+10 TO STA. 827+51. REMOVAL SHALL BE PAID FOR AS HMA SURFACE REMOVAL, 2".
5. MAKE REQUIRED REPAIRS TO SN: 099-0289 & SN: 099-0313.
6. SEE IDOT DISTRICT STANDARD TC-09 FOR REQUIRED BARRICADE SPACING AND BARRICADE TYPE.

FOLLOW HIGHWAY STANDARDS 701400-03, 701401-05, TC-09 & TC-17

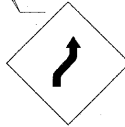

STA. 807+35  
W1-4R-48

MATCHLINE STA. 818+00

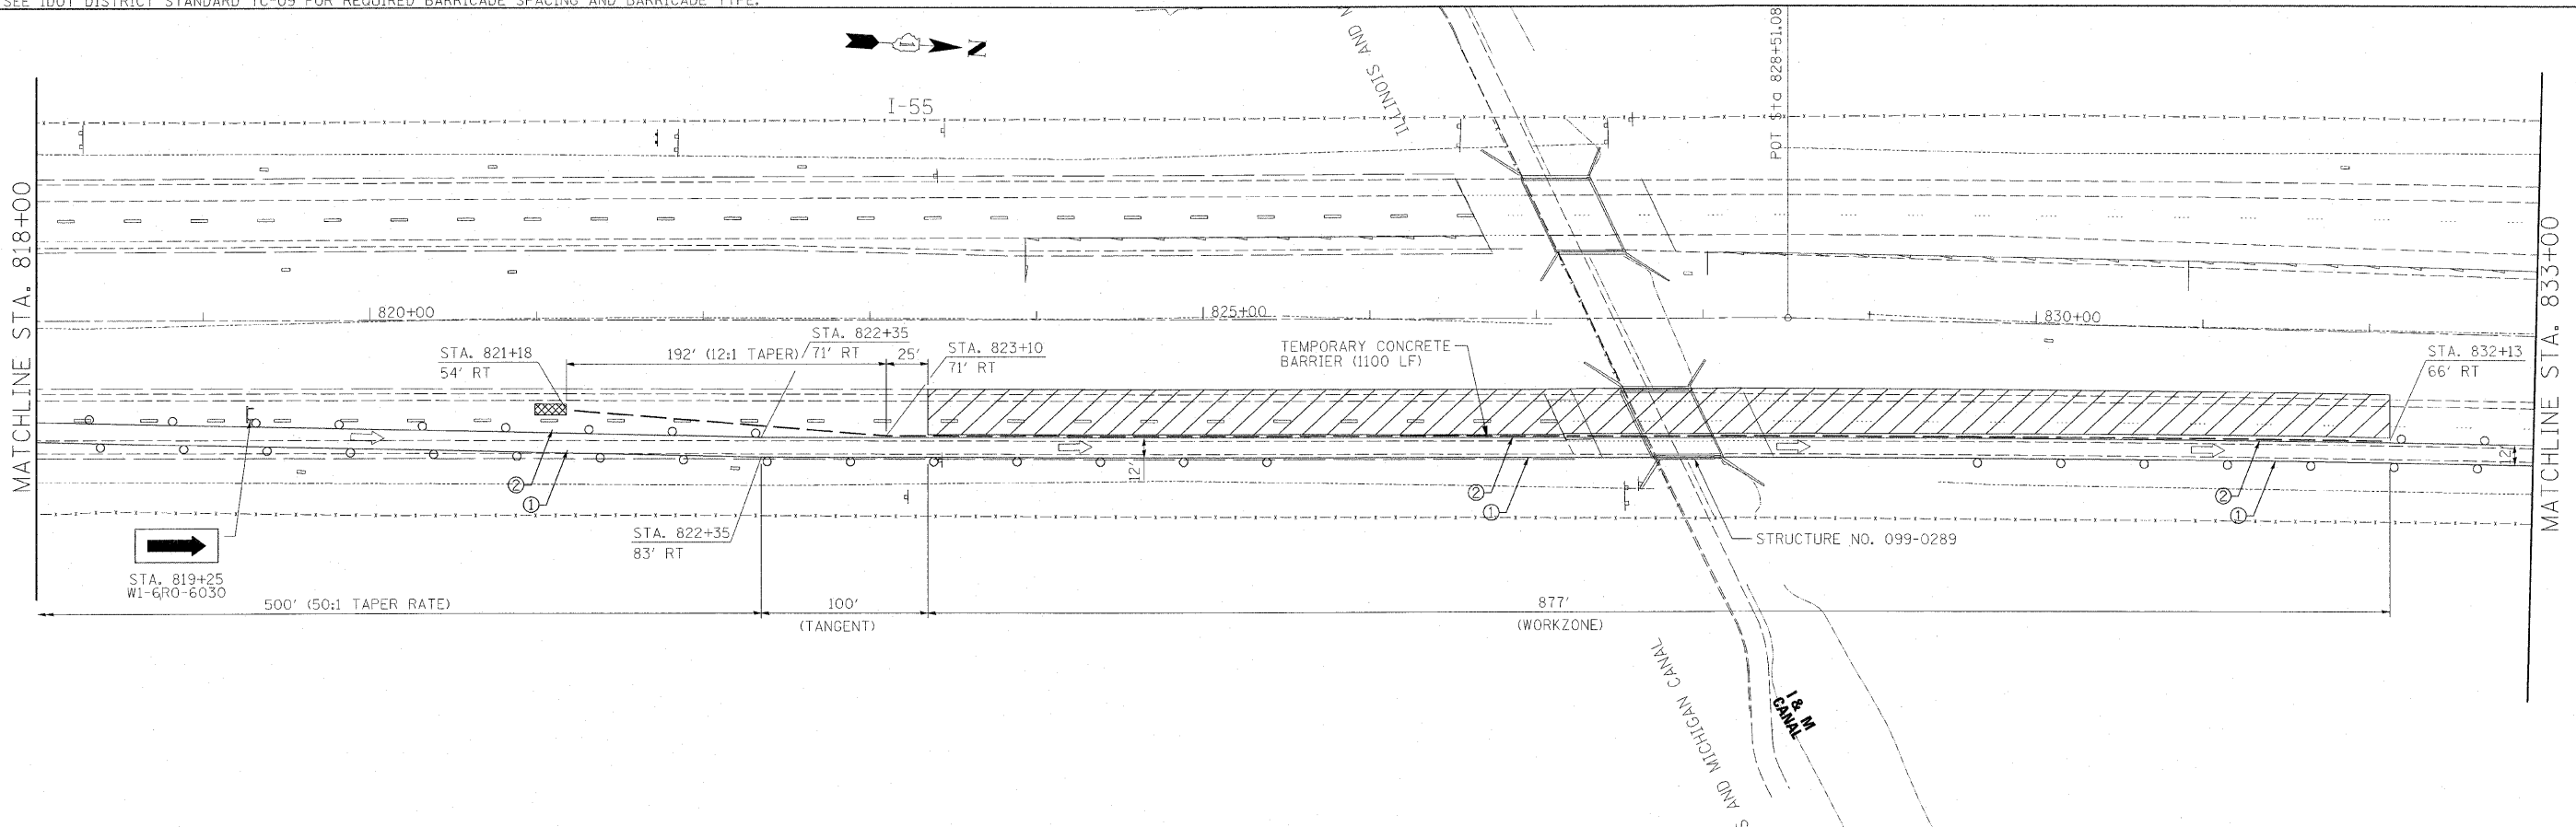

MATCHLINE STA. 818+00

MATCHLINE STA. 833+00

FILE NAME = G:\ENR\05-5225-02 01 Various Structures\CAD\MT-PLAN\5-Sht\stage1.dgn



USER NAME = #USER#	DESIGNED - KAC	REVISED -
PLOT SCALE = #SCALE#	DRAWN - TMF	REVISED -
PLOT DATE = 3/11/2010	CHECKED - KAC	REVISED -
	DATE - 02/24/2010	REVISED -

**STATE OF ILLINOIS  
DEPARTMENT OF TRANSPORTATION**

**INTERSTATE 55 STAGE 1 MAINTENANCE OF TRAFFIC  
STRUCTURE NO. 099-0289 & 099-0313**

SCALE: 1" = 50' SHEET NO. \_\_\_ OF \_\_\_ SHEETS STA. 803+00 TO STA. 833+00

F.A.I. RTE. 55	SECTION 99 (1 & 2) RS12	COUNTY WILL	TOTAL SHEETS 110	SHEET NO. 12
			CONTRACT NO. 60K04	
ILLINOIS FED. AID PROJECT				