


I-55

POT Sta. 838+63.07

MATCH LINE STA. 830+00

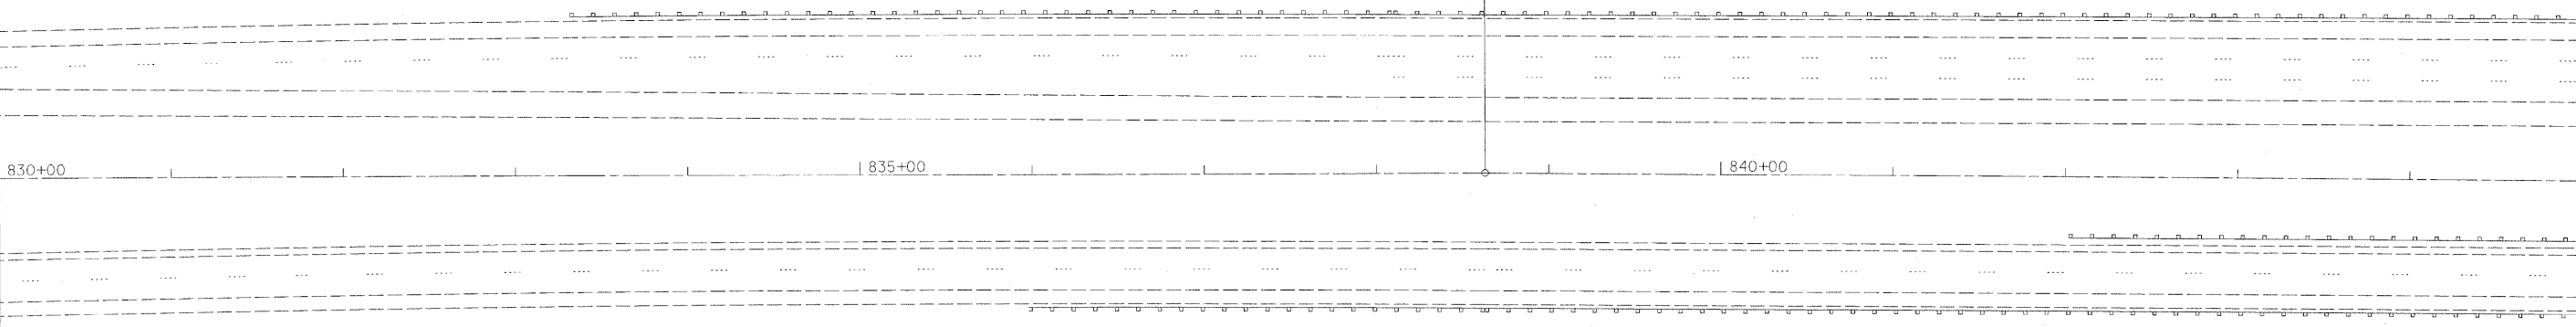

MATCH LINE STA. 845+00




I-55

STRUCTURE NO.
099-0312
099-0313

NORTHEAST ILLINOIS RAIL

NORTHEAST ILLINOIS RAIL

MATCH LINE STA. 845+00

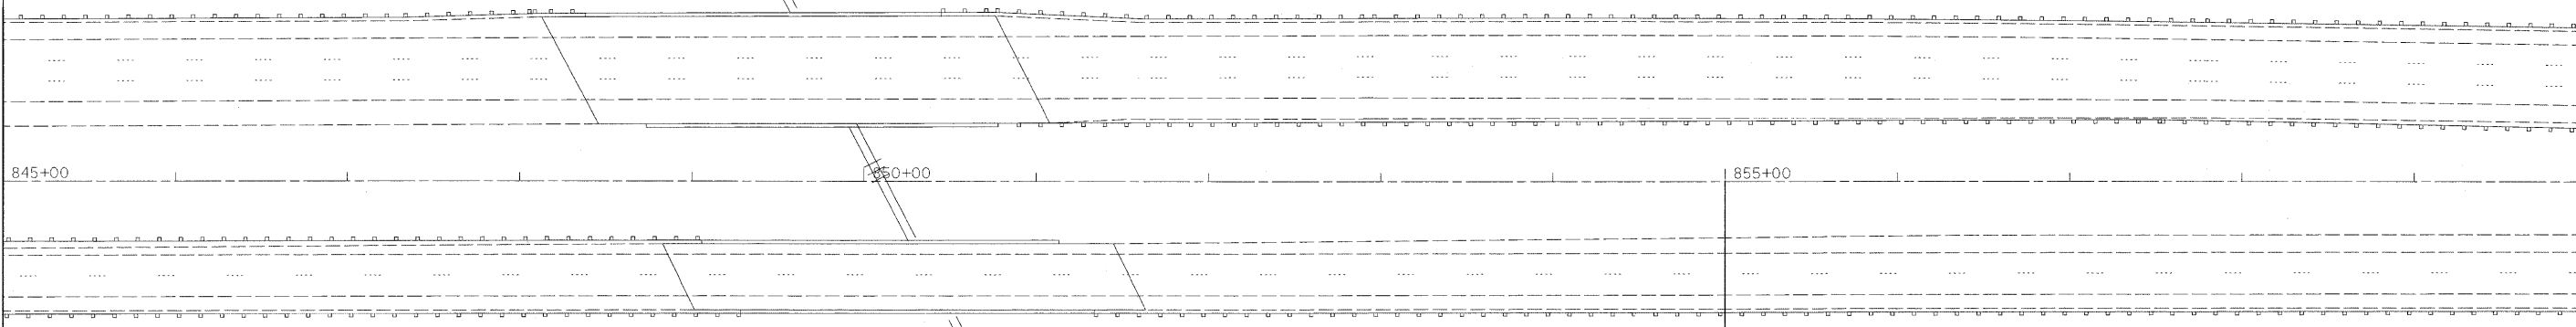

MATCH LINE STA. 860+00

**PROJECT ENDS:
STA. 855 + 00**

FILE NAME =
c:\pw_work\PWIDOT\ABEBAWA\d0169692\shht-plan.dgn

USER NAME = abebawa
DRAWN -
CHECKED -
PLOT DATE = 2/11/2010

DESIGNED -
DRAWN -
CHECKED -
DATE -

REVISED -
REVISED -
REVISED -
REVISED -

**STATE OF ILLINOIS
DEPARTMENT OF TRANSPORTATION**

IL. ROUTE 55
KANKAKEE RIVER TO S. OF I-80

SCALE: SHEET NO. OF SHEETS STA. TO STA.

F.A.I. RTE.	SECTION	COUNTY	TOTAL SHEETS	SHEET NO.
55	99 (1&2) RS-12	WILL	110	40
CONTRACT NO. 60K04				
ILLINOIS FED. AID PROJECT				