


41 27.459 N
88 11.778 W
34

41 27.216 N
88 11.766 W
35

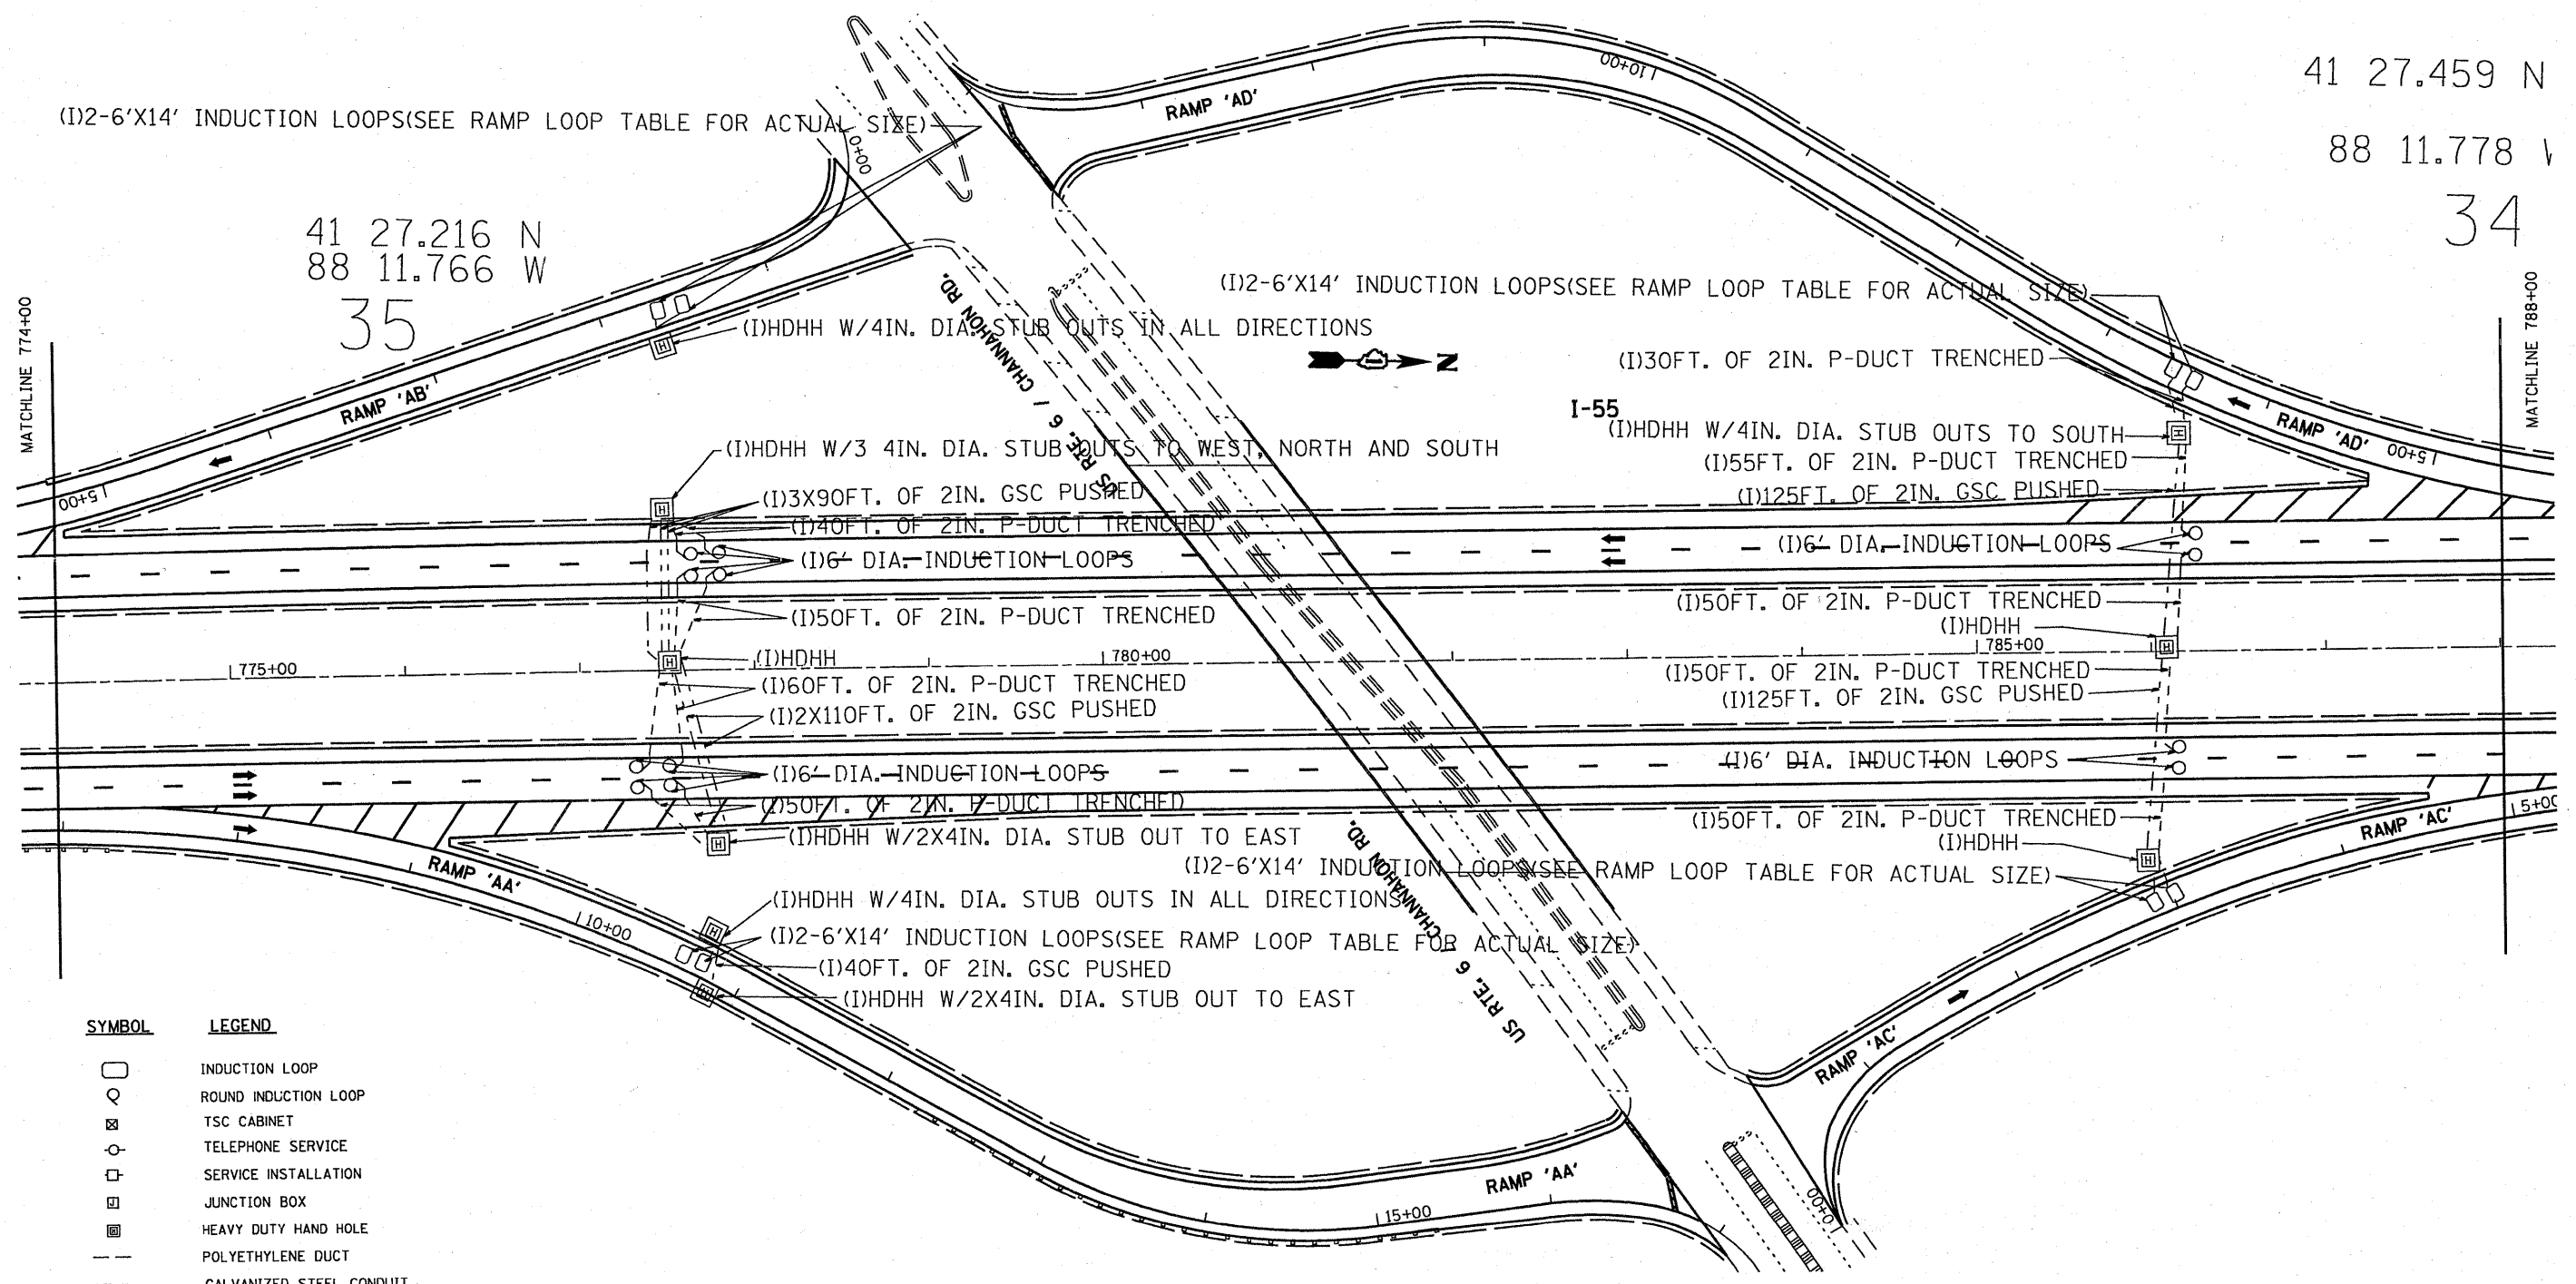

SYMBOL	LEGEND
□	INDUCTION LOOP
○	ROUND INDUCTION LOOP
⊠	TSC CABINET
○	TELEPHONE SERVICE
□	SERVICE INSTALLATION
⊠	JUNCTION BOX
⊠	HEAVY DUTY HAND HOLE
---	POLYETHYLENE DUCT
---	GALVANIZED STEEL CONDUIT
(E)	EXISTING
(P)	PROPOSED
(I)	INSTALL
(R)	REMOVE

NOTE:
 - COIL 150FT. OF LOOP WIRE IN ADJACENT HDHH.
 - When two loops are installed in one lane, they shall be 16 feet apart center to center.

Notes:
 1. The contractor shall install 150 ft of coiled induction loop wire in the nearest Hand Hole. The cost shall be included in the Induction Loop Pay Item.

FILE NAME = C:\d106010\TSCSHEETS.dgn	USER NAME = mezag	DESIGNED - J.G.	REVISED - 03/02/2010	STATE OF ILLINOIS DEPARTMENT OF TRANSPORTATION	TRAFFIC SYSTEMS CENTER US RTE. 6/CHANNAHON. LOOP INSTALLATION			F.A.1 RTE. 65	SECTION 99(1+2)RS-12	COUNTY Will	TOTAL SHEETS 110	SHEET NO. 47	
PLOT SCALE = 95.4583' / IN.		CHECKED - J.G.	REVISED -		SCALE: SHEET NO. OF SHEETS STA. TO STA.			ILLINOIS FED. AID PROJECT CONTRACT NO. 60K04					
PLOT DATE = 3/2/2010		DATE - 02/09/2010	REVISED -										