

MATCHLINE 526+00

MATCHLINE 541+00


41 23.296 N
88 11.578 W

I-55



(I)HDHH AND TYPE 334 CAB. FOUNDATION (ATTACHED TOGETHER) W/2X4IN. STUB OUTS TO ALL DIRECTIONS

44

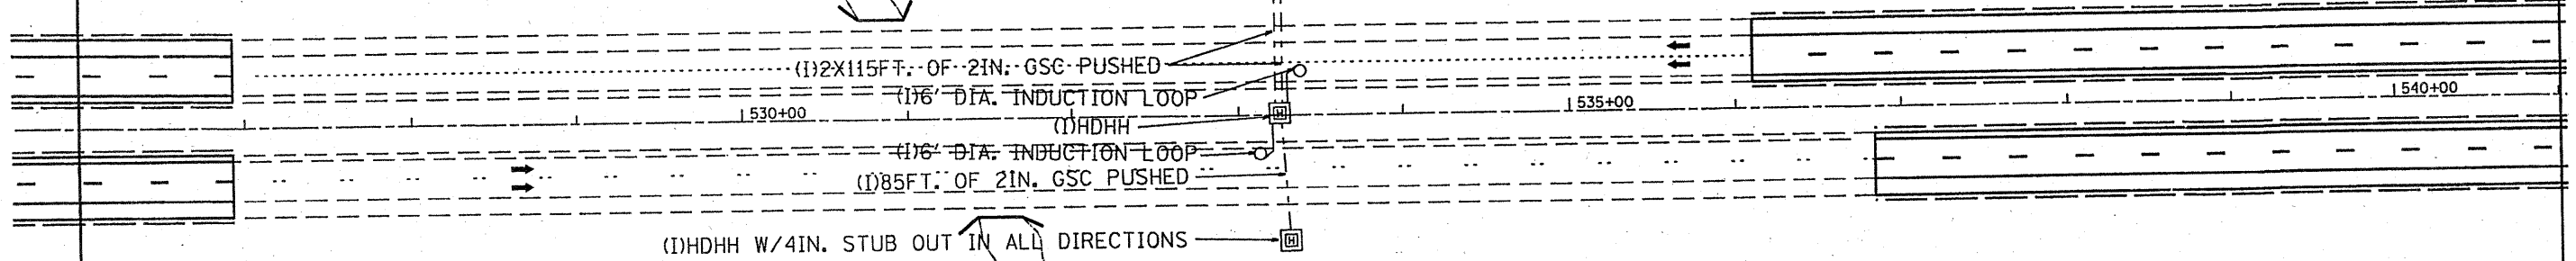

SYMBOL	LEGEND
	INDUCTION LOOP
	ROUND INDUCTION LOOP
	TSC CABINET
	TELEPHONE SERVICE
	SERVICE INSTALLATION
	JUNCTION BOX
	HEAVY DUTY HAND HOLE
	POLYETHYLENE DUCT
	GALVANIZED STEEL CONDUIT
(E)	EXISTING
(P)	PROPOSED
(I)	INSTALL
(R)	REMOVE

Notes:

1. The contractor shall install 150 ft of coiled induction loop wire in the nearest Hand Hole. The cost shall be included in the Induction Loop Pay Item.

FILE NAME = C:\d106010\TSCSHEETS.dgn	USER NAME = mezag	DESIGNED - J.G.	REVISED -	STATE OF ILLINOIS DEPARTMENT OF TRANSPORTATION	TRAFFIC SYSTEMS CENTER STA. 533+00 LOOP INSTALLATION		F.A. I RTE. 55	SECTION 99 (1+2) RS-12	COUNTY W. ILL	TOTAL SHEETS 110	SHEET NO. 50
	PLOT SCALE = 100.0041' / IN.	DRAWN - G.M.	REVISED -		SCALE:	SHEET NO. OF SHEETS	STA. TO STA.	ILLINOIS FED. AID PROJECT CONTRACT NO. 60K04			
PLOT DATE = 2/9/2010	CHECKED - J.G.	DATE - 02/08/2010	REVISED -								