

41 22.867 N
88 11.572 W


41 22.718 N
88 11.573 W

(I)HDHH AND TYPE 334 CAB. FOUNDATION (ATTACHED TOGETHER) W/2X4IN. DIA. STUB OUTS TO ALL DIRECTIONS-



45

I-55

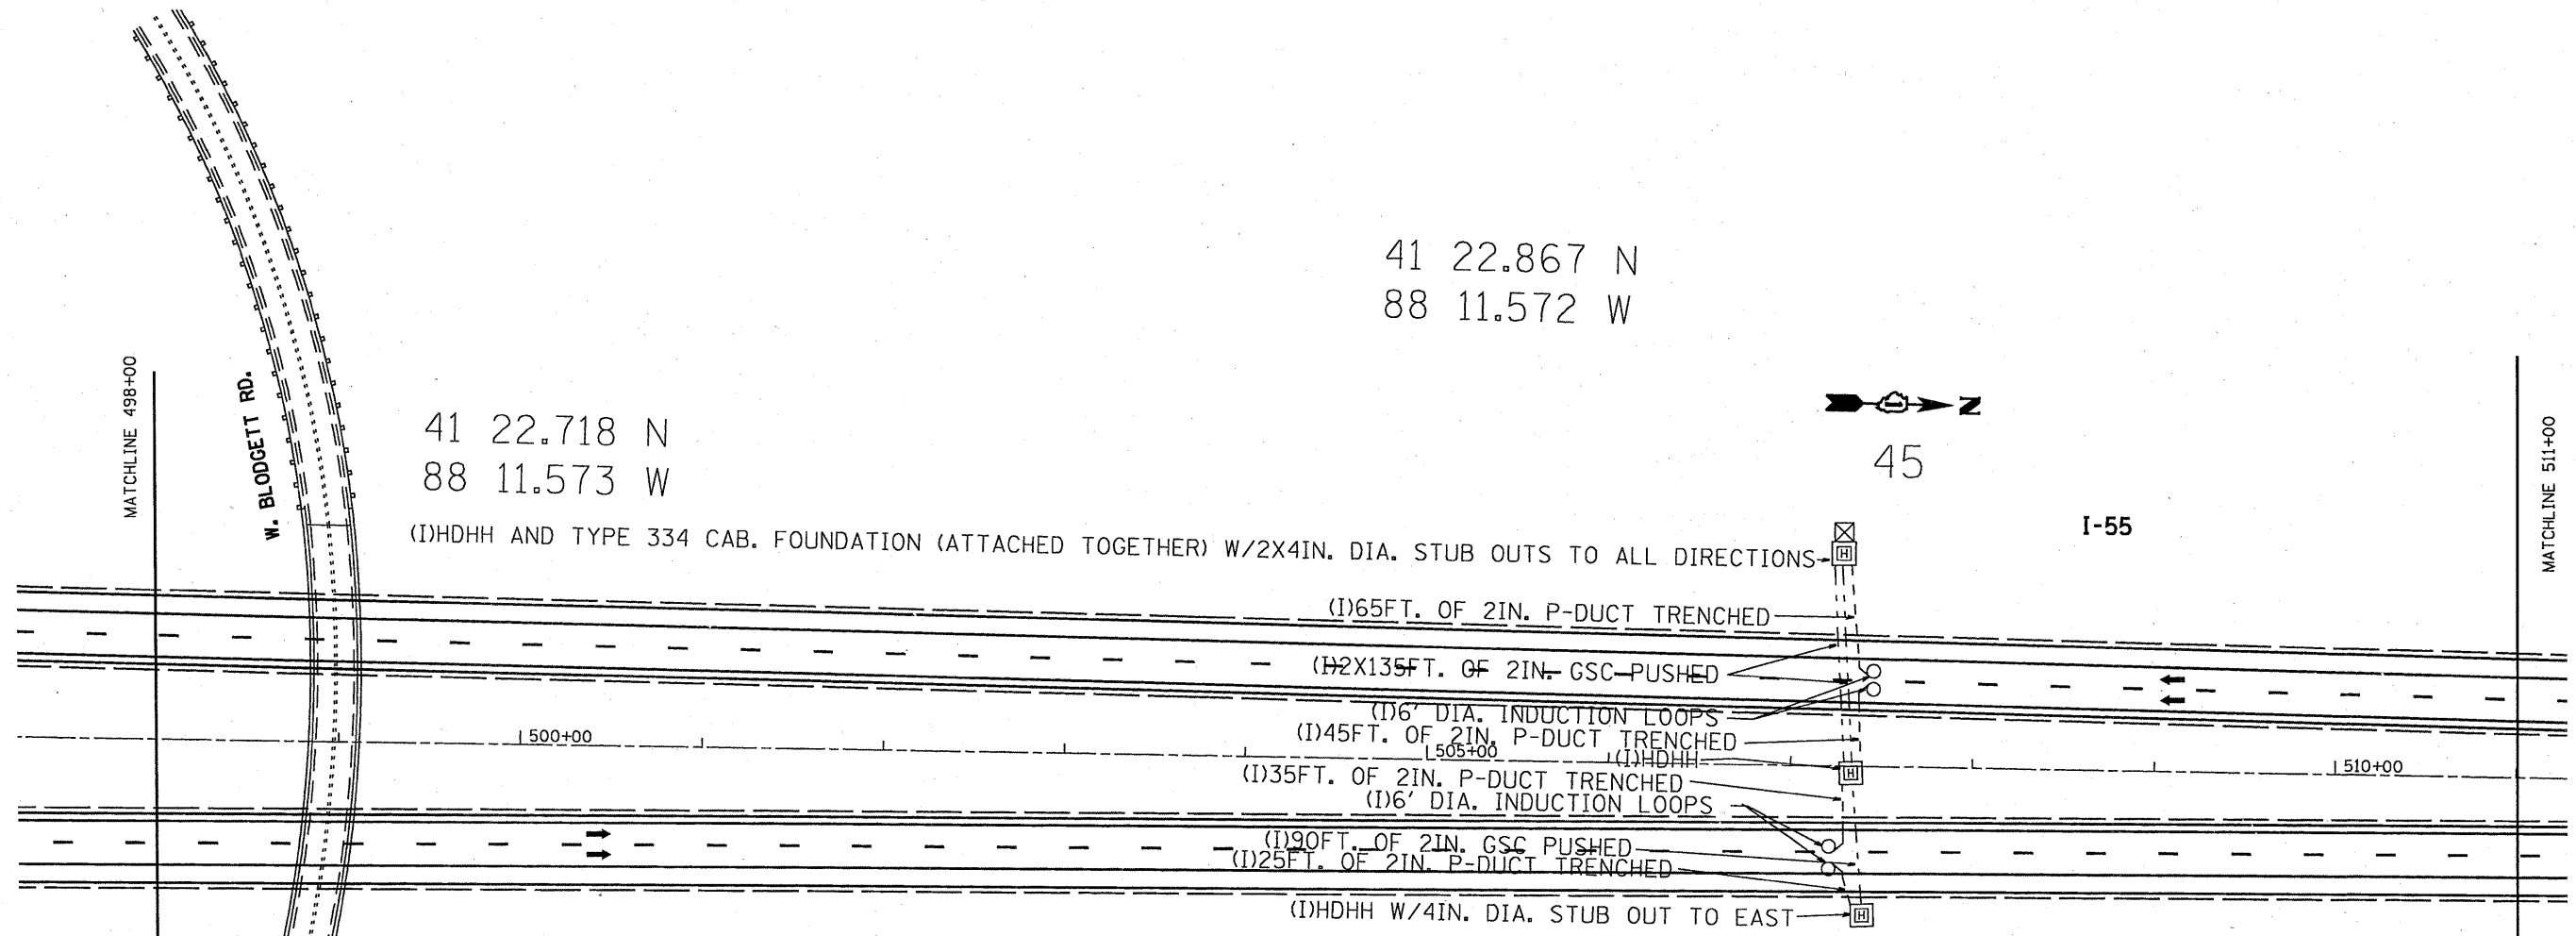

Notes:

1. The contractor shall install 150 ft of coiled induction loop wire in the nearest Hand Hole. The cost shall be included in the Induction Loop Pay Item.

NOTE:

- COIL 150FT. OF LOOP WIRE IN ADJACENT HDHH.
- When two loops are installed in one, they shall be 16 feet apart center to center.

SYMBOL	LEGEND
□	INDUCTION LOOP
○	ROUND INDUCTION LOOP
⊗	TSC CABINET
⊙	TELEPHONE SERVICE
⊠	SERVICE INSTALLATION
⊞	JUNCTION BOX
⊞	HEAVY DUTY HAND HOLE
---	POLYETHYLENE DUCT
---	GALVANIZED STEEL CONDUIT
(E)	EXISTING
(P)	PROPOSED
(I)	INSTALL
(R)	REMOVE

FILE NAME = C:\vd106010\TSCSHEETS.dgn	USER NAME = maxog	DESIGNED - J.G.	REVISED - 03/02/2010	STATE OF ILLINOIS DEPARTMENT OF TRANSPORTATION	TRAFFIC SYSTEMS CENTER BLODGETT RD. LOOP INSTALLATION		F.A.1 RTE.	SECTION	COUNTY	TOTAL SHEETS	SHEET NO.
	PLOT SCALE = 95.4583' / IN.	DRAWN - G.M.	REVISED -		SCALE:	SHEET NO.	OF SHEETS	STA.	TO STA.	W.11	110
PLOT DATE = 3/2/2010	CHECKED - J.G.	DATE - 02/08/2010	REVISED -				55 99 (1+2) RS-12		CONTRACT NO. 60K04		
ILLINOIS FED. AID PROJECT											