


1. The contractor shall install 150 ft of coiled induction loop wire in the nearest Hand Hole. The cost shall be included in the Induction Loop Pay Item.

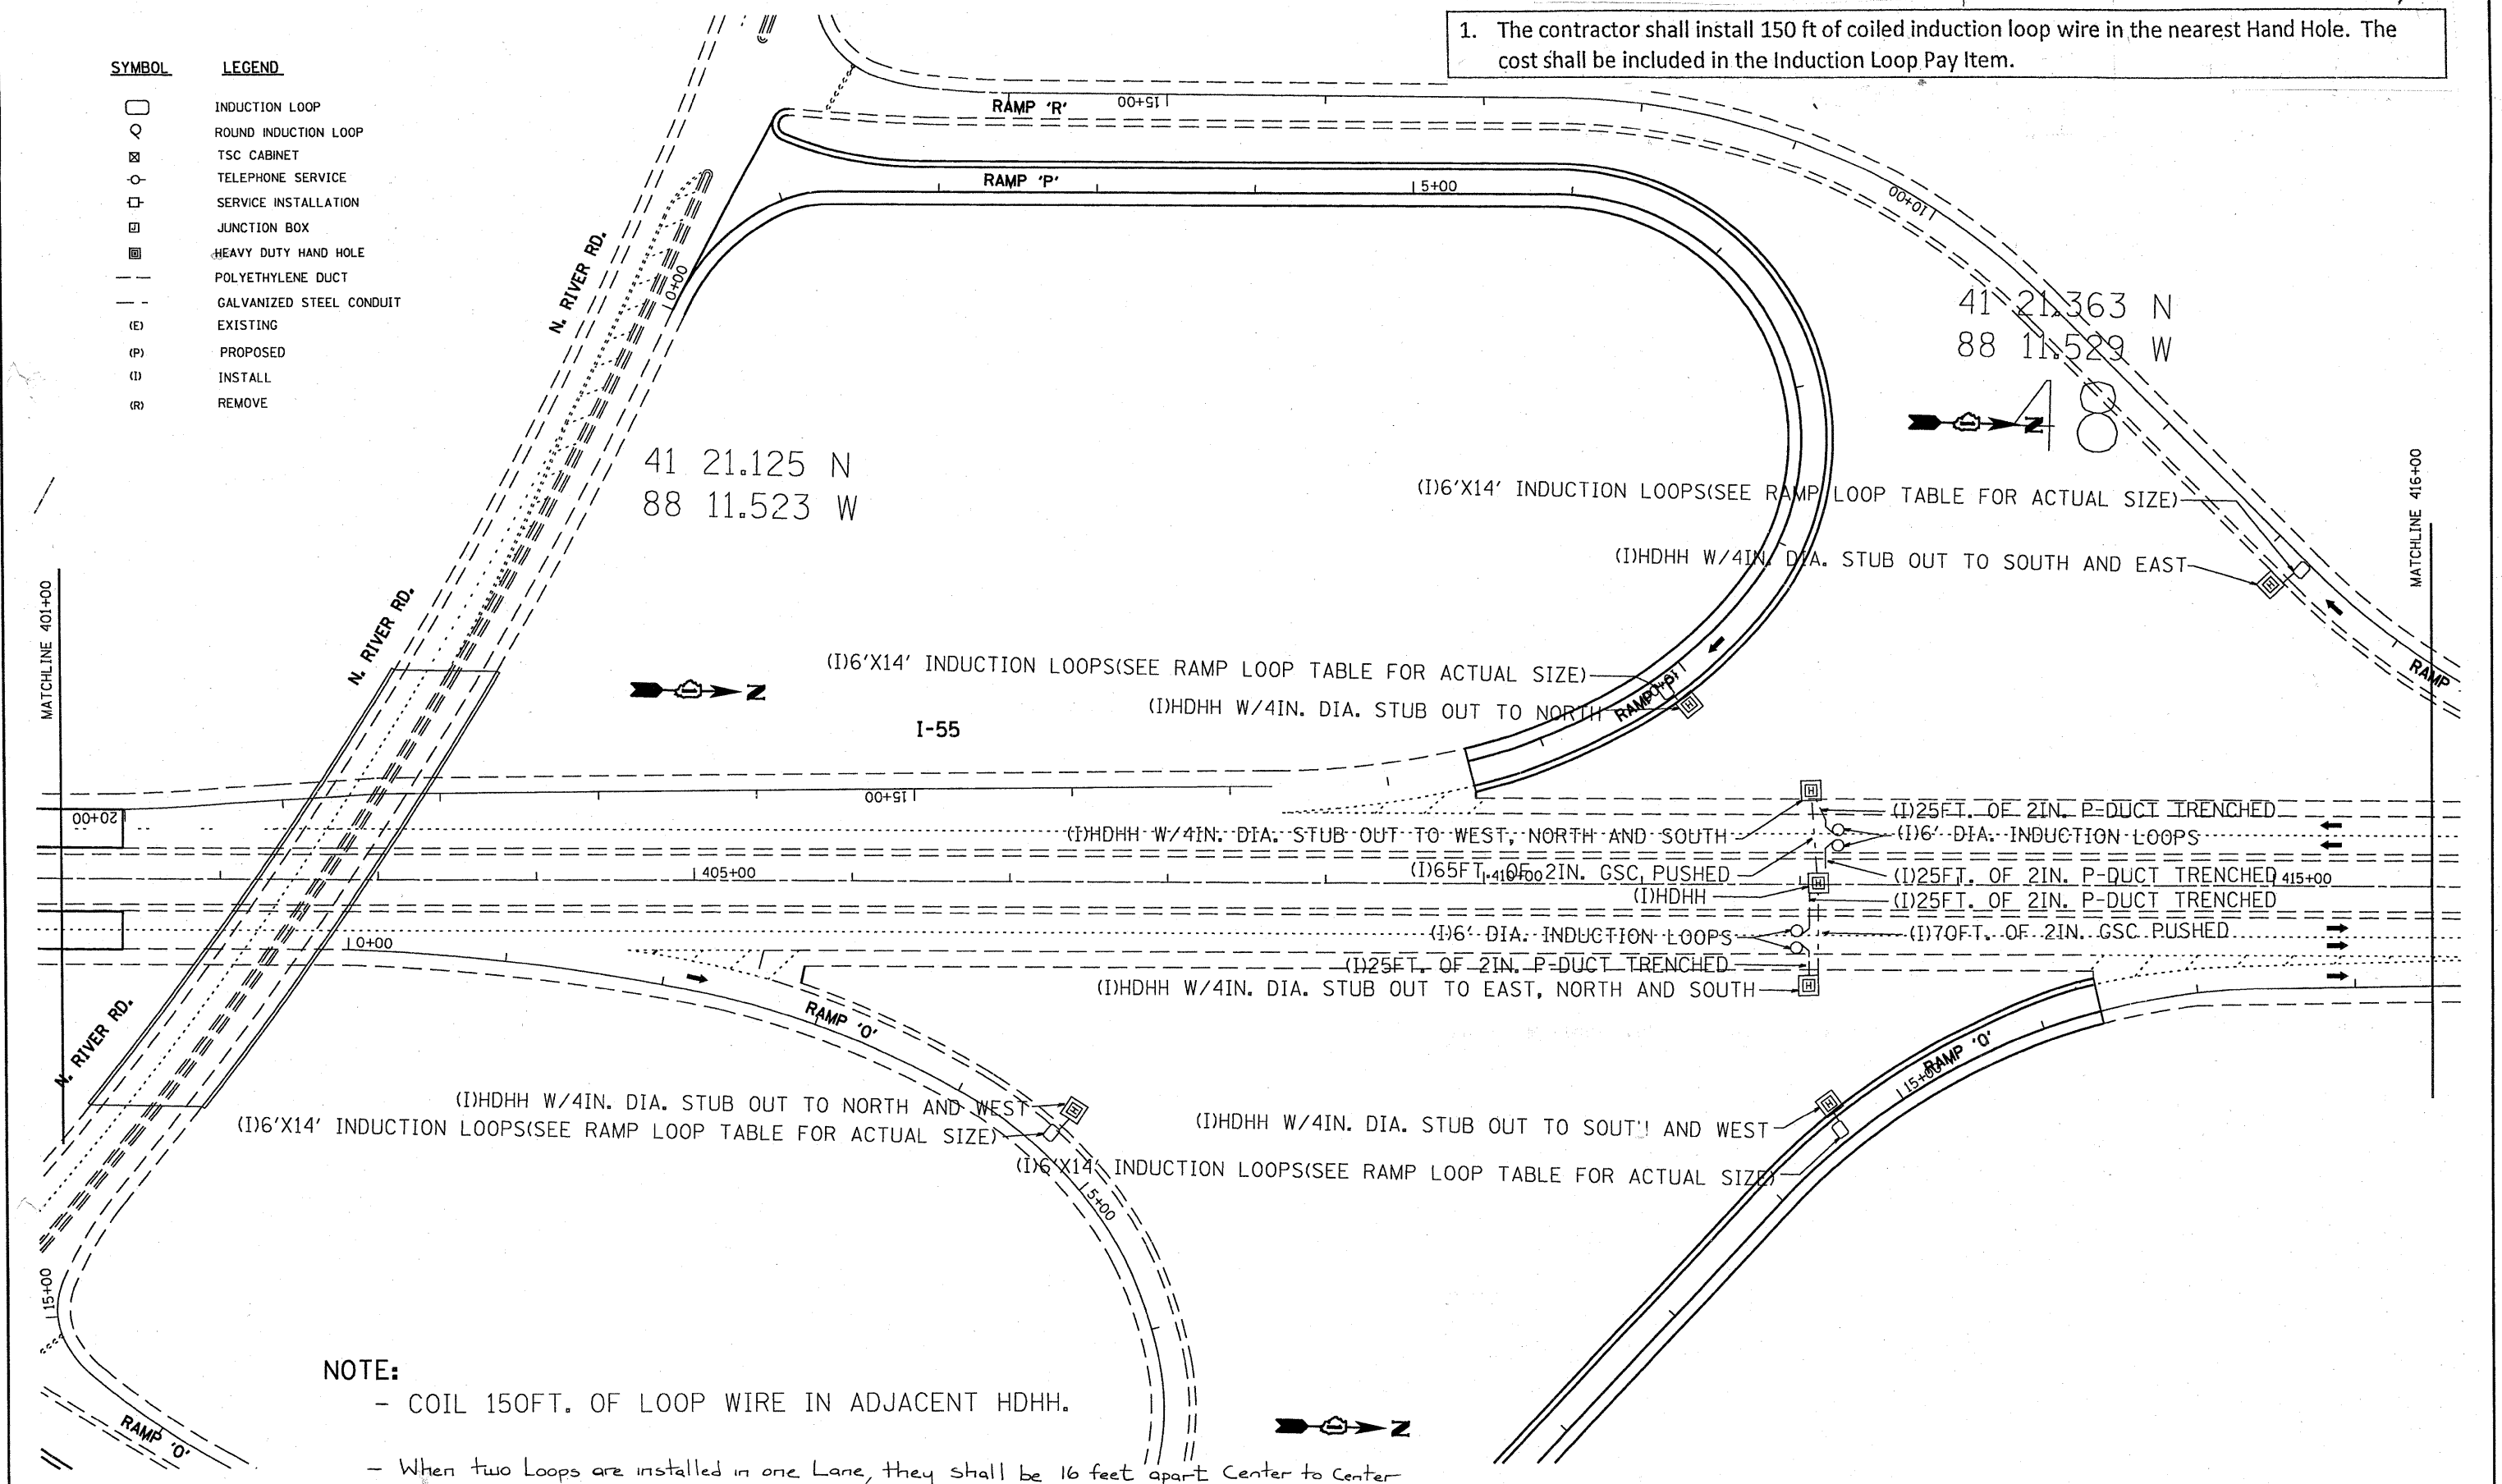

FILE NAME = C:\d16610\TSCSHEETS.dgn	USER NAME = meazog	DESIGNED - J.G.	REVISED - 03/02/2010	STATE OF ILLINOIS DEPARTMENT OF TRANSPORTATION	TRAFFIC SYSTEMS CENTER				F.A.I RTE.	SECTION	COUNTY	TOTAL SHEET SHEETS	SHEET NO.
		DRAWN - G.M.	REVISED -		N. RIVER RD. LOOP INSTALLATION				55	99(1+2) RS-12	Will	110	152
	PLOT SCALE = 95.4583 ' / IN.	CHECKED - J.G.	REVISED -						CONTRACT NO. 60K04				
	PLOT DATE = 3/22/2010	DATE - 02/08/2010	REVISED -		SCALE: SHEET NO. OF SHEETS STA. TO STA.				ILLINOIS FED. AID PROJECT				