


STATE OF ILLINOIS
DEPARTMENT OF TRANSPORTATION


Notes:
See sheet 5 of 6 for Sections B-B and C-C.
a(E) and a₁(E) bar spacings measured along \perp Rdwy.

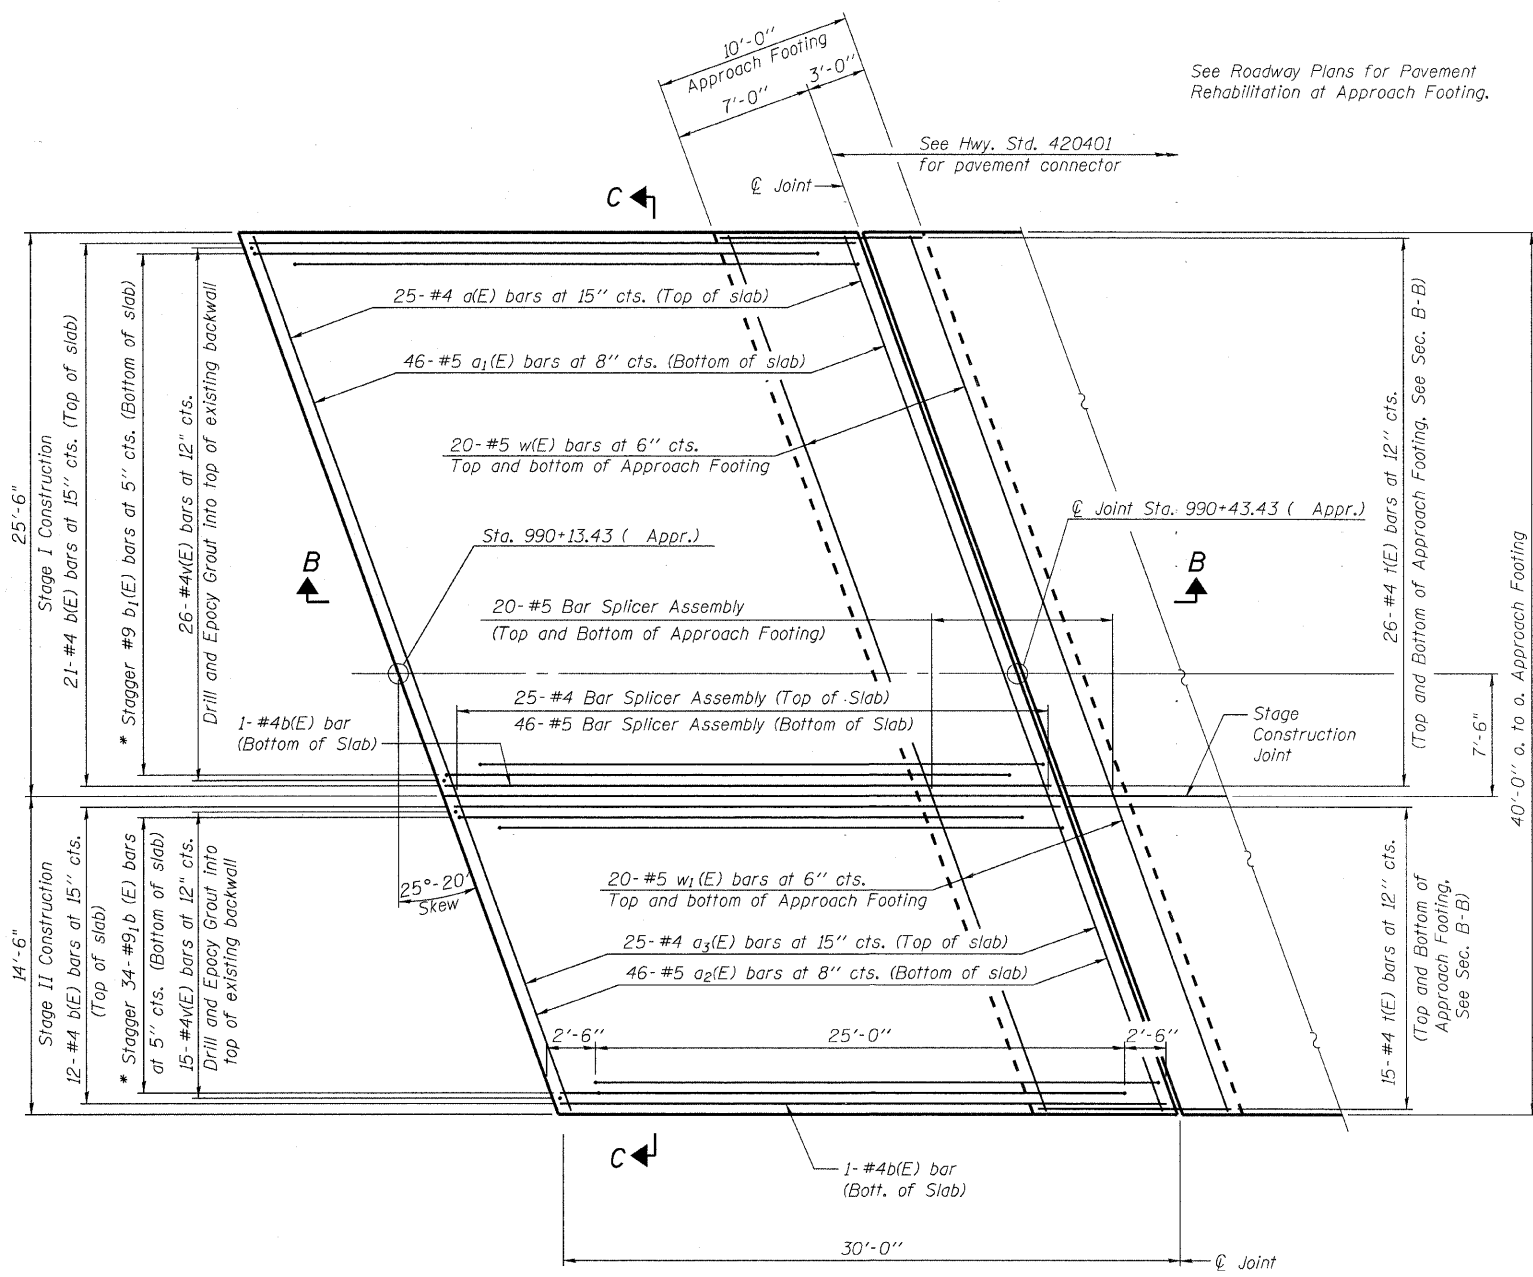

See Roadway Plans for Pavement Rehabilitation at Approach Footing.

See Hwy. Std. 420401 for pavement connector

*** Cost included with Concrete Superstructure.

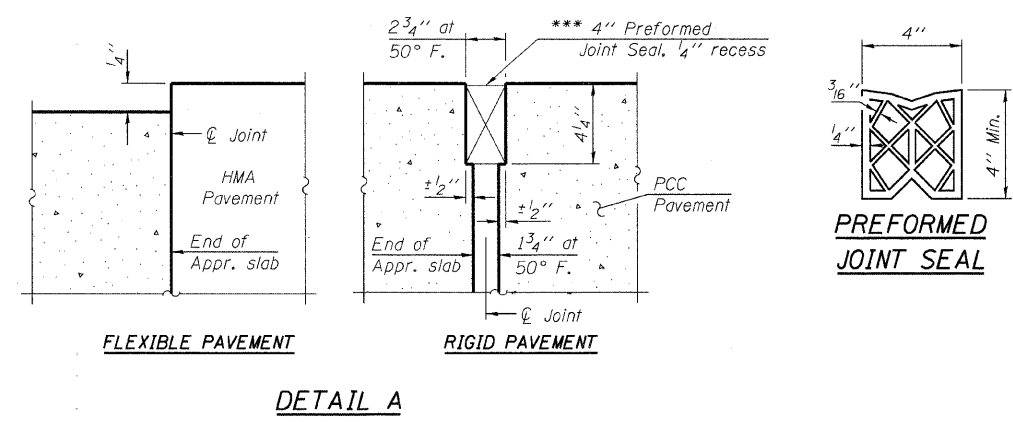

PLAN

*Tilt #9 b₁(E) bars as required to maintain clearance.

BRIDGE APPROACH SLAB DETAILS
I-55 NORTHBOUND OVER
ILLINOIS & MICHIGAN CANAL
SEC. 86(VB-I-R, B-R-I, B-I-BR)
WILL COUNTY
STATION 989+92.36
STRUCTURE NO. 099-0289

DESIGNED	TPP
CHECKED	RJL
DRAWN	JS/SCS
CHECKED	TPP

ABNA
9901 S. Western Ave.
Chicago, IL 60643
Ph. 773-881-4788
F: 773.239.3728
DESIGN FIRM REG. 184.002117

SHEET NO. 4 6 SHEETS	E.A.I. RTE.	SECTION	COUNTY	TOTAL SHEETS	SHEET NO.
	55	99 (1+2) 2s-12	WILL	110	75
FED. ROAD DIST. NO. [ILLINOIS] FED. AID PROJECT			CONTRACT NO. 60K04		