


ROUTE	SECTION	COUNTY	TOTAL SHEETS	SHEET NUMBER
VARIOUS	2010-001DTR	VARIOUS	10	5

CONTRACT 60K08

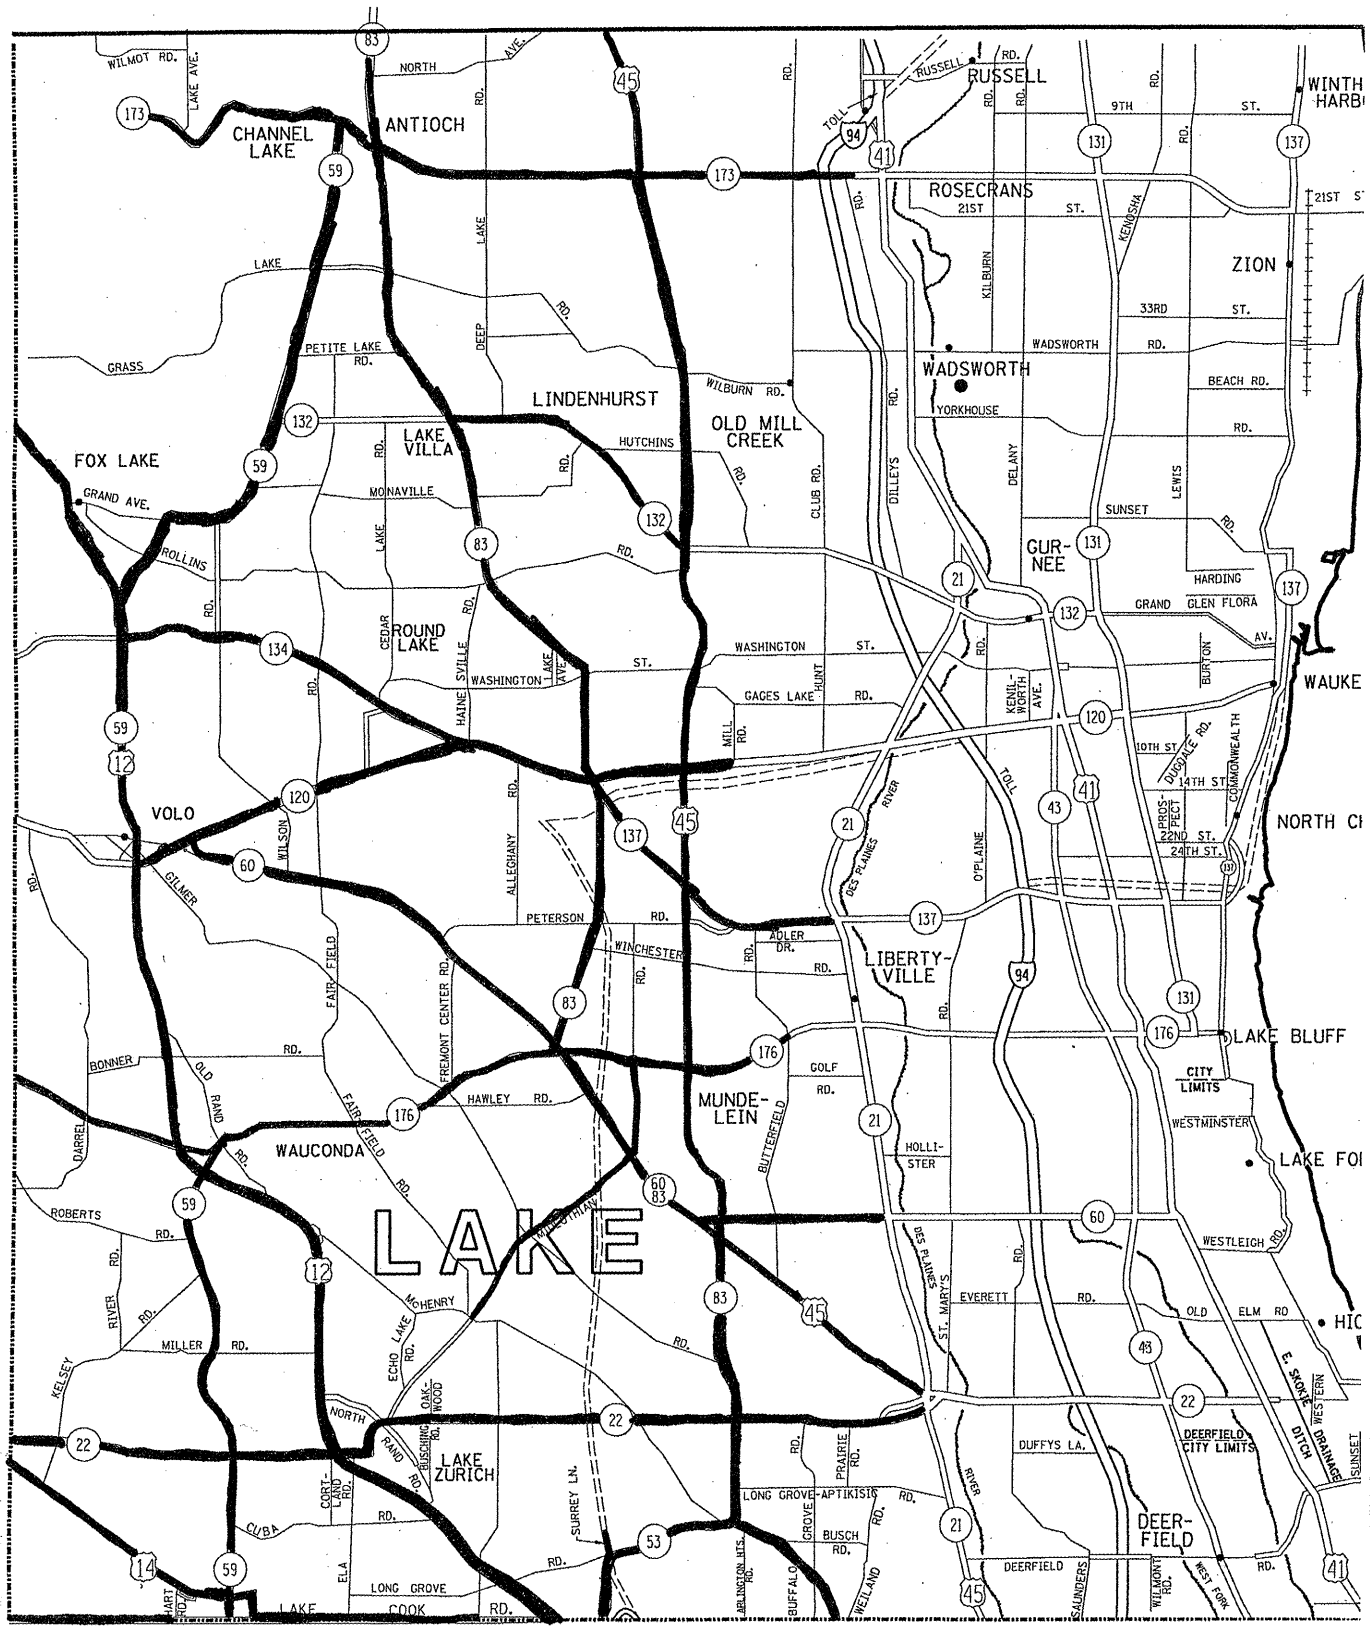

ILLINOIS DEPARTMENT OF TRANSPORTATION

Grayslake Team Section

TREE REMOVAL AND PRUNING