


| ROUTE | SECTION | COUNTY | TOTAL SHEETS | SHEET NUMBER |
|---------|-------------|---------|--------------|--------------|
| VARIOUS | 2010-001DTR | VARIOUS | 10 | 6 |

CONTRACT 60K08

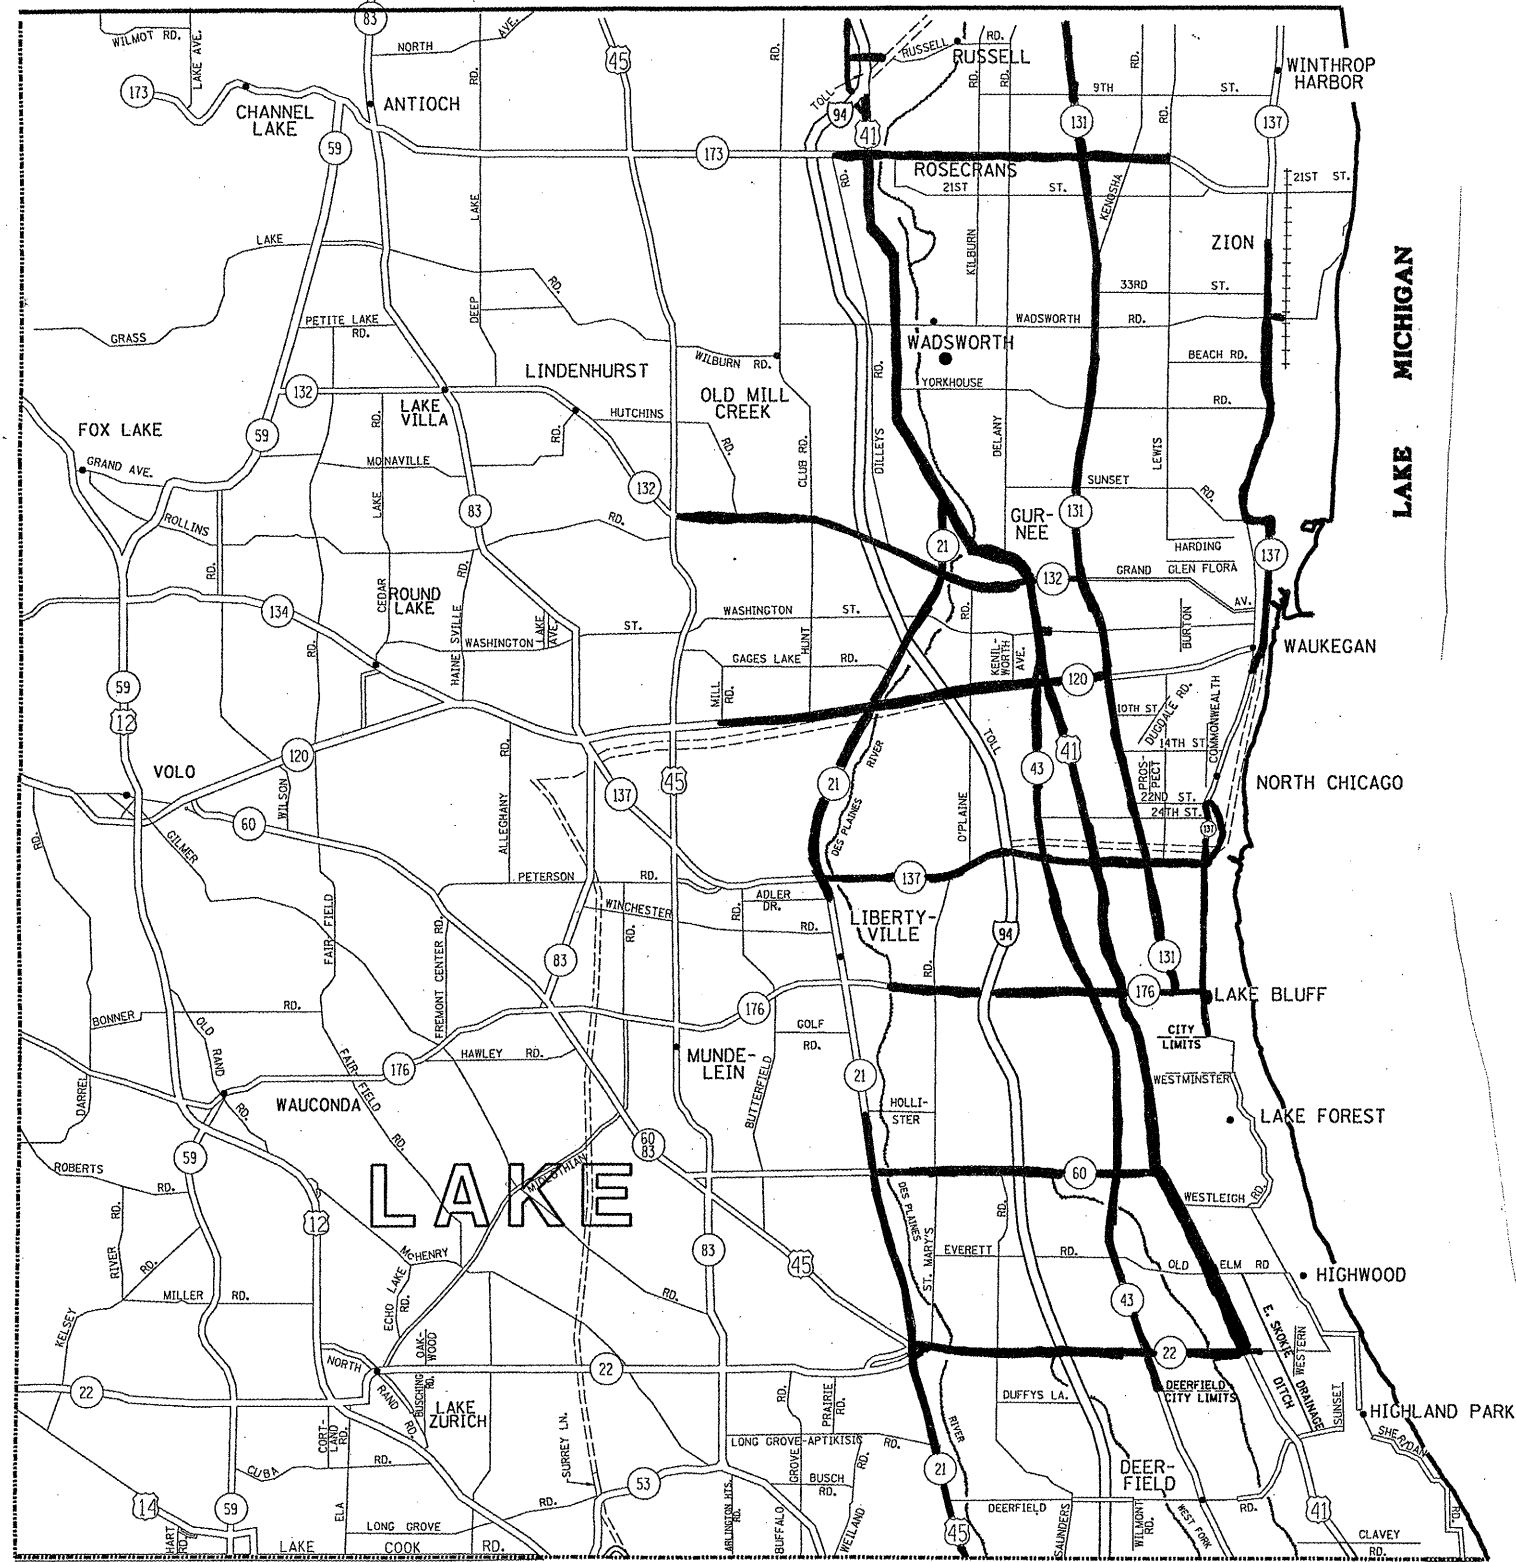

ILLINOIS DEPARTMENT OF TRANSPORTATION
 Gurnee Team Section
 TREE REMOVAL AND PRUNING