


ROUTE	SECTION	COUNTY	TOTAL SHEETS	SHEET NUMBER
VARIOUS	2010-001DTR	VARIOUS	10	7

CONTRACT 60K08

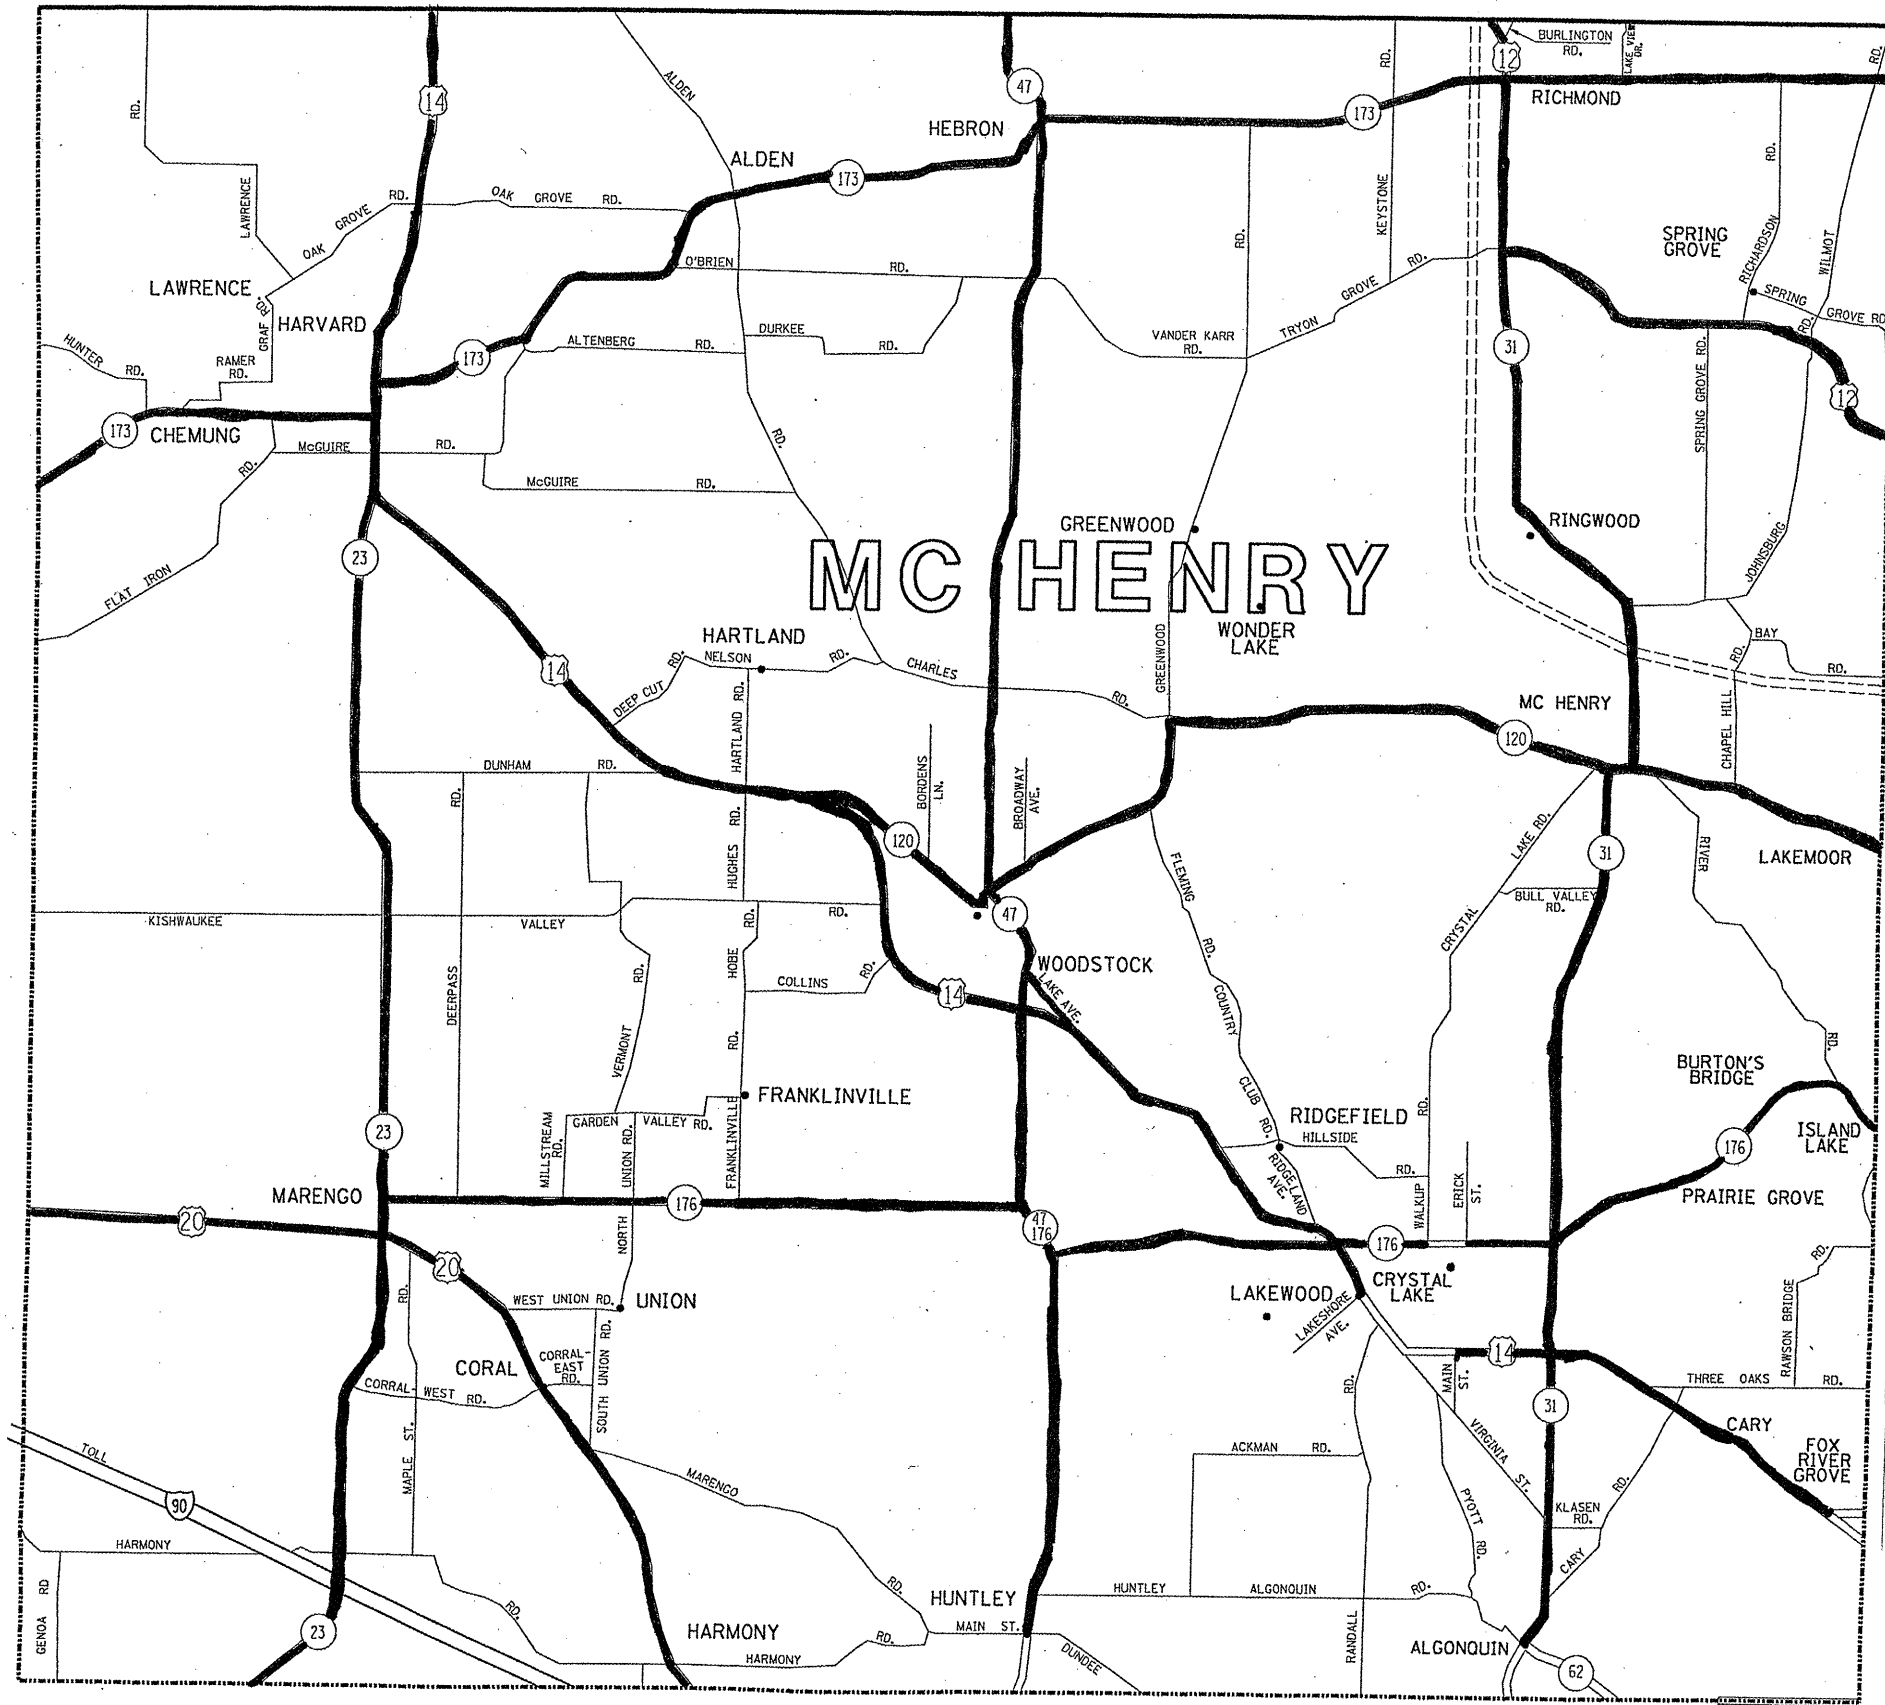

ILLINOIS DEPARTMENT OF TRANSPORTATION  
 Woodstock Team Section  
 TREE REMOVAL AND PRUNING