


ROUTE	SECTION	COUNTY	TOTAL SHEETS	SHEET NUMBER
VARIOUS	2010-001DTR	VARIOUS	10	8

CONTRACT 60K08

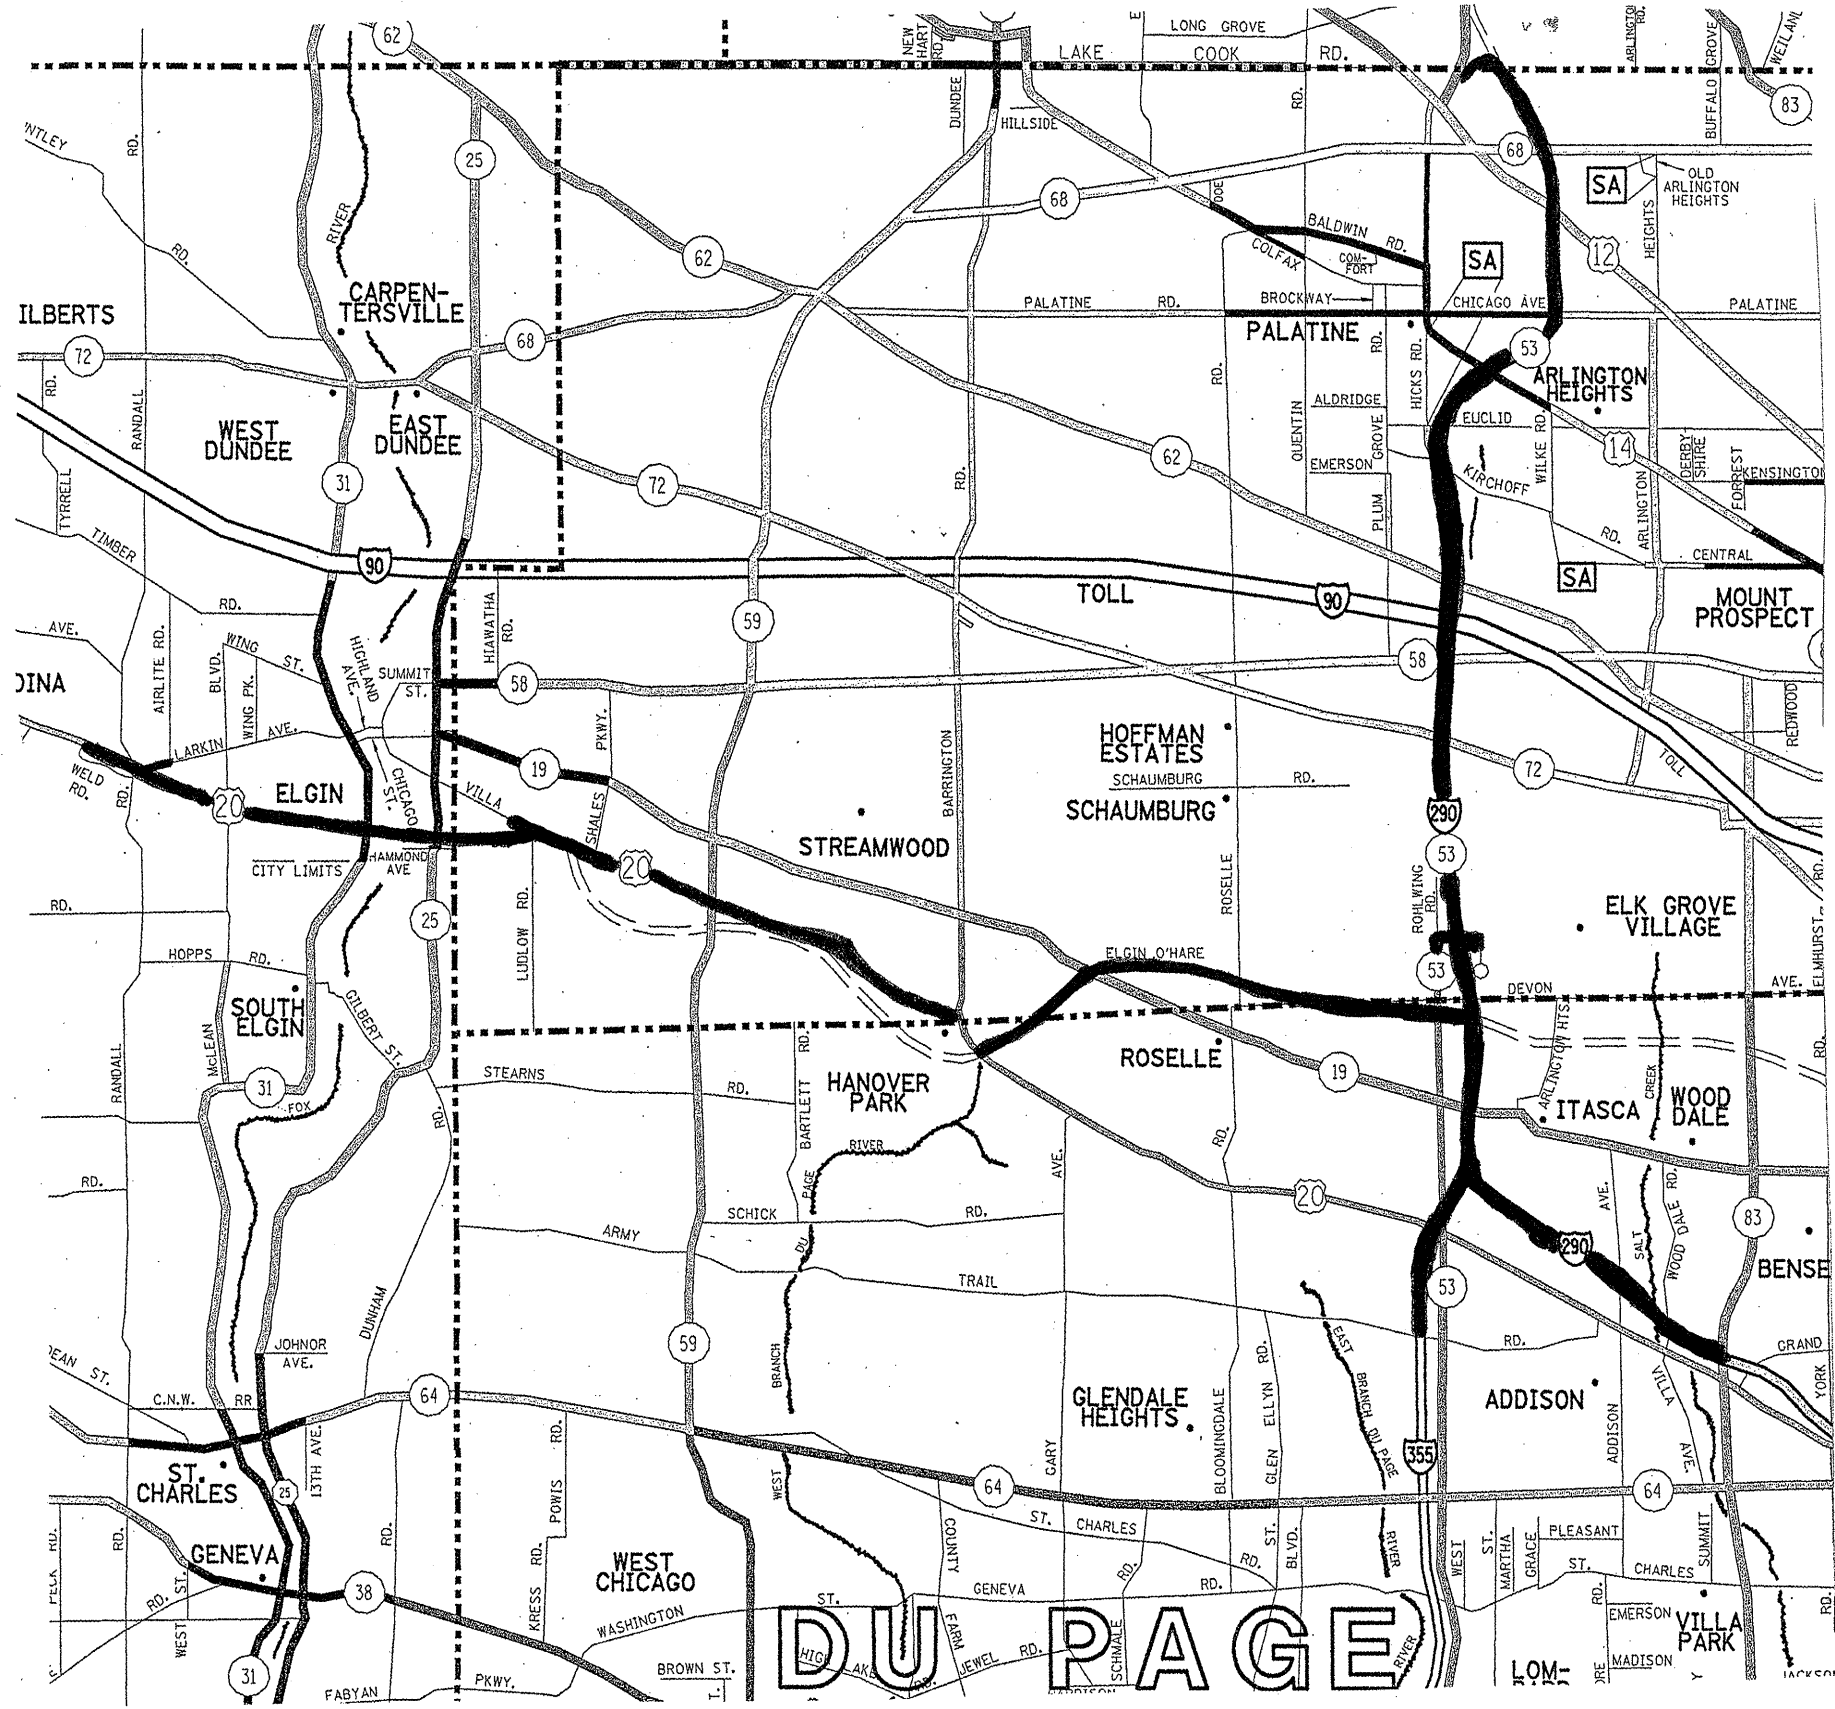

DUPLICATE

ILLINOIS DEPARTMENT OF TRANSPORTATION
 Rodenburg Team Section
 TREE REMOVAL AND PRUNING