


ROUTE	SECTION	COUNTY	TOTAL SHEETS	SHEET NUMBER
VARIOUS	2010-001 DTR	VARIOUS	10	1


CONTRACT 60K08  
D-91-401-10

STATE OF ILLINOIS  
DEPARTMENT OF TRANSPORTATION  
DIVISION OF HIGHWAYS  
DISTRICT ONE  
**PROPOSED HIGHWAY PLANS**

ROUTE: VARIOUS  
SECTION 2010-001 DTR  
TREE REMOVAL AND PRUNING  
VARIOUS COUNTIES  
C-91-401-10

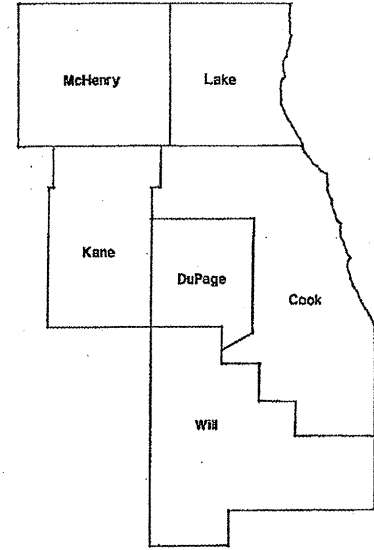

LOCATION OF IMPROVEMENT INDICATED THUS:

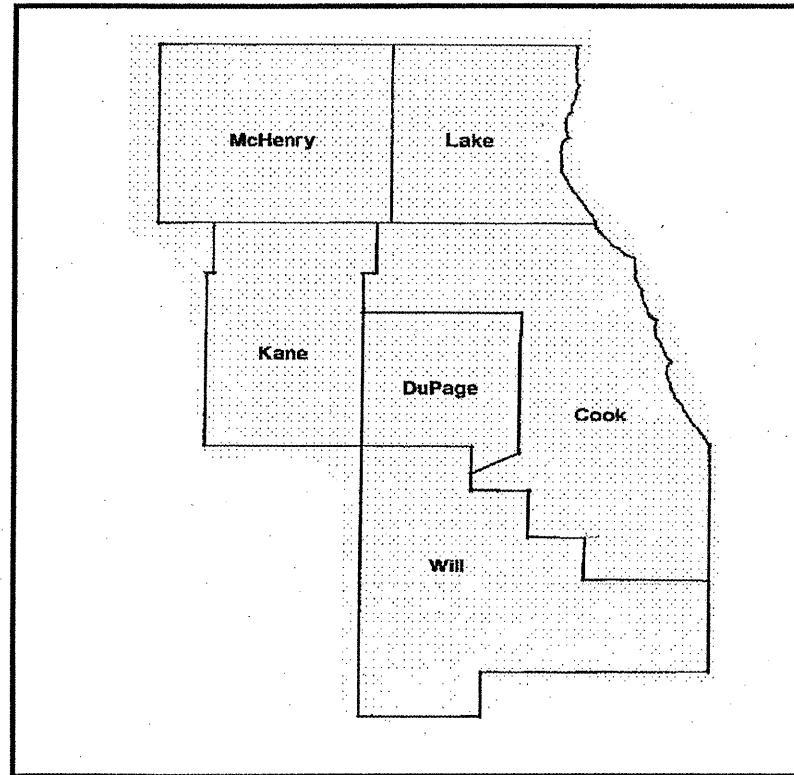

IMPROVEMENT IS IN VARIOUS  
LOCATIONS WITHIN DISTRICT  
ONE

STATE OF ILLINOIS  
DEPARTMENT OF TRANSPORTATION  
DIVISION OF HIGHWAYS  
SUBMITTED: FEBRUARY 9, 2010  
Diane M. O'Keefe  
DEPUTY DIRECTOR OF HIGHWAYS, REGION ENGINEER  
March 19, 2010  
Scott E. Stille, P.E.  
INTERIM ENGINEER OF DESIGN AND ENVIRONMENT  
March 19, 2010  
Christine M. Reed, PE  
DIRECTOR OF HIGHWAYS, CHIEF ENGINEER

**PRINTED BY THE AUTHORITY  
OF THE STATE OF ILLINOIS**

J.U.L.I.E.: JOINT UTILITY LOCATION  
INFORMATION FOR EXCAVATION  
(800) 892-0123 OR 811

CONTRACT 60K08

DISTRICT ONE BUREAU OF MAINTENANCE: J. STUMPNER  
MAINTENANCE LANDSCAPE DESIGNER: R. WANNER / T. JACKSON (847) 705-4171

ROUTE	SECTION	COUNTY	TOTAL SHEETS	SHEET NUMBER
VARIOUS	2010-001 DTR	VARIOUS	10	2

CONTRACT 60K08

**INDEX OF SHEETS**

- 1) COVER SHEET
- 2) INDEX OF SHEETS, STATE STANDARDS
- 3) SUMMARY OF QUANTITIES
- 4) SAMPLE WORK ORDER
- 5) GRAYSLAKE TEAM SECTION MAP
- 6) GURNEE TEAM SECTION MAP
- 7) WOODSTOCK TEAM SECTION MAP
- 8) RODENBURG TEAM SECTION MAP
- 9) ARLINGTON HEIGHTS TEAM SECTION MAP
- 10) TC-17 TRAFFIC CONTROL DETAIL FOR FREEWAY SHOULDER CLOSURES AND PARTIAL RAMP CLOSURES

**STATE STANDARDS**

701001-02 701006-03 701101-02 701106-02

701201-03 701301-03 701421-02

701501-05 701601-06 701901-01

ILLINOIS DEPARTMENT OF TRANSPORTATION

INDEX OF SHEETS

TREE REMOVAL AND PRUNING

<b>ROUTE</b>	<b>SECTION</b>	<b>COUNTY</b>	<b>TOTAL SHEETS</b>	<b>SHEET NUMBER</b>
VARIOUS	2010-001 DTR	VARIOUS	10	3

CONTRACT 60K08

**SUMMARY OF QUANTITIES**

PAY ITEM	DESCRIPTION	UNIT	FORMAL CONTRACTS FUND	100% STATE
				TOTAL Y003
20100110	TREE REMOVAL (6- 15 UNITS DIAMETER)	UNIT	5500	5500
20100210	TREE REMOVAL (OVER 15 UNITS DIAMETER)	UNIT	5000	5000
20101300	TREE PRUNING 1 ( TO 10 INCH DIAMETER)	EACH	30	30
20101350	TREE PRUNING (OVER 10 INCH DIAMETER)	EACH	30	30
67100100	MOBILIZATION	L SUM	1	1
X0322856	WEED CONTROL, NON-SELECTIVE AND NON-RESIDUAL	GALLON	5	5
X0325222	WEED CONTROL, BASAL TREATMENT	GALLON	30	30
X2010100	TREE LIMB REMOVAL (4 TO 10 INCHES DIAMETER)	EACH	30	30
X2010200	TREE LIMB REMOVAL (OVER 10 INCHES DIAMETER)	EACH	30	30
X2010300	TREE REMOVAL (UNDER 6 UNITS DIAMETER)	UNIT	400	400
X2010400	STUMP REMOVAL ONLY	UNIT	100	100
Z0064800	SELECTIVE CLEARING	UNIT	15	15

ILLINOIS DEPARTMENT OF TRANSPORTATION

SUMMARY OF QUANTITIES

TREE REMOVAL AND PRUNING

ROUTE	SECTION	COUNTY	TOTAL SHEETS	SHEET NUMBER
VARIOUS	2010-001DTR	VARIOUS	10	4

CONTRACT 60K08

ID: \_\_\_\_\_

**DEAD AND DISEASED TREE REMOVAL REQUEST**

REQUESTED BY: \_\_\_\_\_ DATE OF REQUEST: \_\_\_\_\_

YARD: \_\_\_\_\_ TELEPHONE: (    ) \_\_\_\_\_

*(Please complete information when request for tree removal is from outside the Bureau of Maintenance)*

NAME: \_\_\_\_\_

ADDRESS: \_\_\_\_\_

TELEPHONE: (    ) \_\_\_\_\_

**LOCATION OF DEAD/DISEASED TREE(S)**  
*(Please fill out completely to expedite locating the repair)*

COUNTY: \_\_\_\_\_ TOWN/CITY: \_\_\_\_\_

MARKED/NAMED ROUTE: \_\_\_\_\_

DIRECTIONS FROM NEAREST MAJOR CROSS ROAD OR MAJOR LANDMARK: \_\_\_\_\_

\_\_\_\_\_

SIDE OF ROADWAY: \_\_\_\_\_

ADDITIONAL DIRECTIONS TO TREE: \_\_\_\_\_

\_\_\_\_\_

**PLEASE INDICATE APPROXIMATE SIZE AND NUMBER OF TREES BASED ON VISUAL ESTIMATE**

COMMENTS: \_\_\_\_\_

*(Size/Number)*

---

OFFICE USE ONLY

DATE INSPECTED: \_\_\_\_\_ TYPE OF REMOVAL: \_\_\_\_\_

DTR #: \_\_\_\_\_

CONTRACT #: \_\_\_\_\_

WORK ORDER #: \_\_\_\_\_ NOTES: \_\_\_\_\_

POSTED IN SUMMARY: \_\_\_\_\_

**RETURN REQUESTS TO CONTRACTS SECTION**


ILLINOIS DEPARTMENT OF TRANSPORTATION

Sample Work Order

TREE REMOVAL AND PRUNING

ROUTE	SECTION	COUNTY	TOTAL SHEETS	SHEET NUMBER
VARIOUS	2010-001DTR	VARIOUS	10	5

CONTRACT 60K08

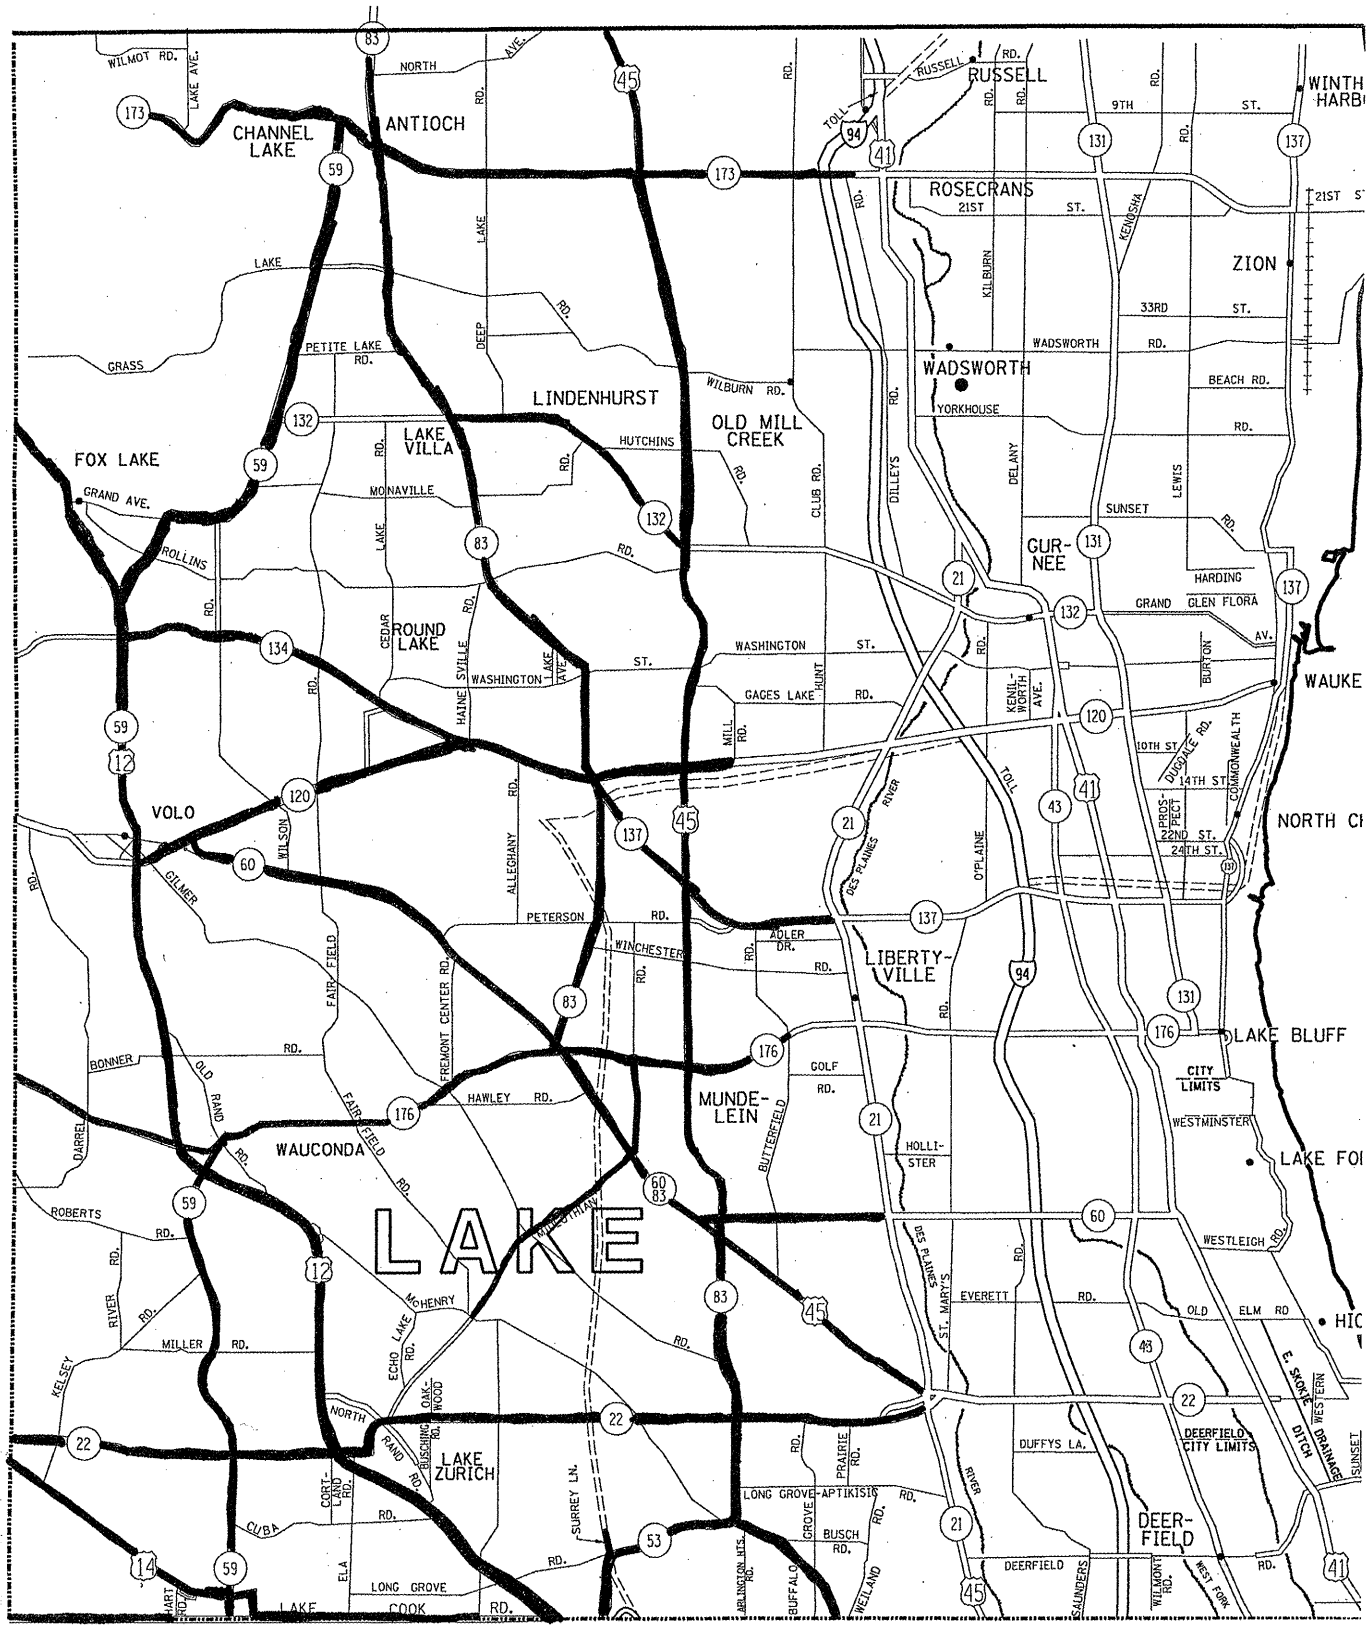


ILLINOIS DEPARTMENT OF TRANSPORTATION

Grayslake Team Section

TREE REMOVAL AND PRUNING

ROUTE	SECTION	COUNTY	TOTAL SHEETS	SHEET NUMBER
VARIOUS	2010-001DTR	VARIOUS	10	6


CONTRACT 60K08

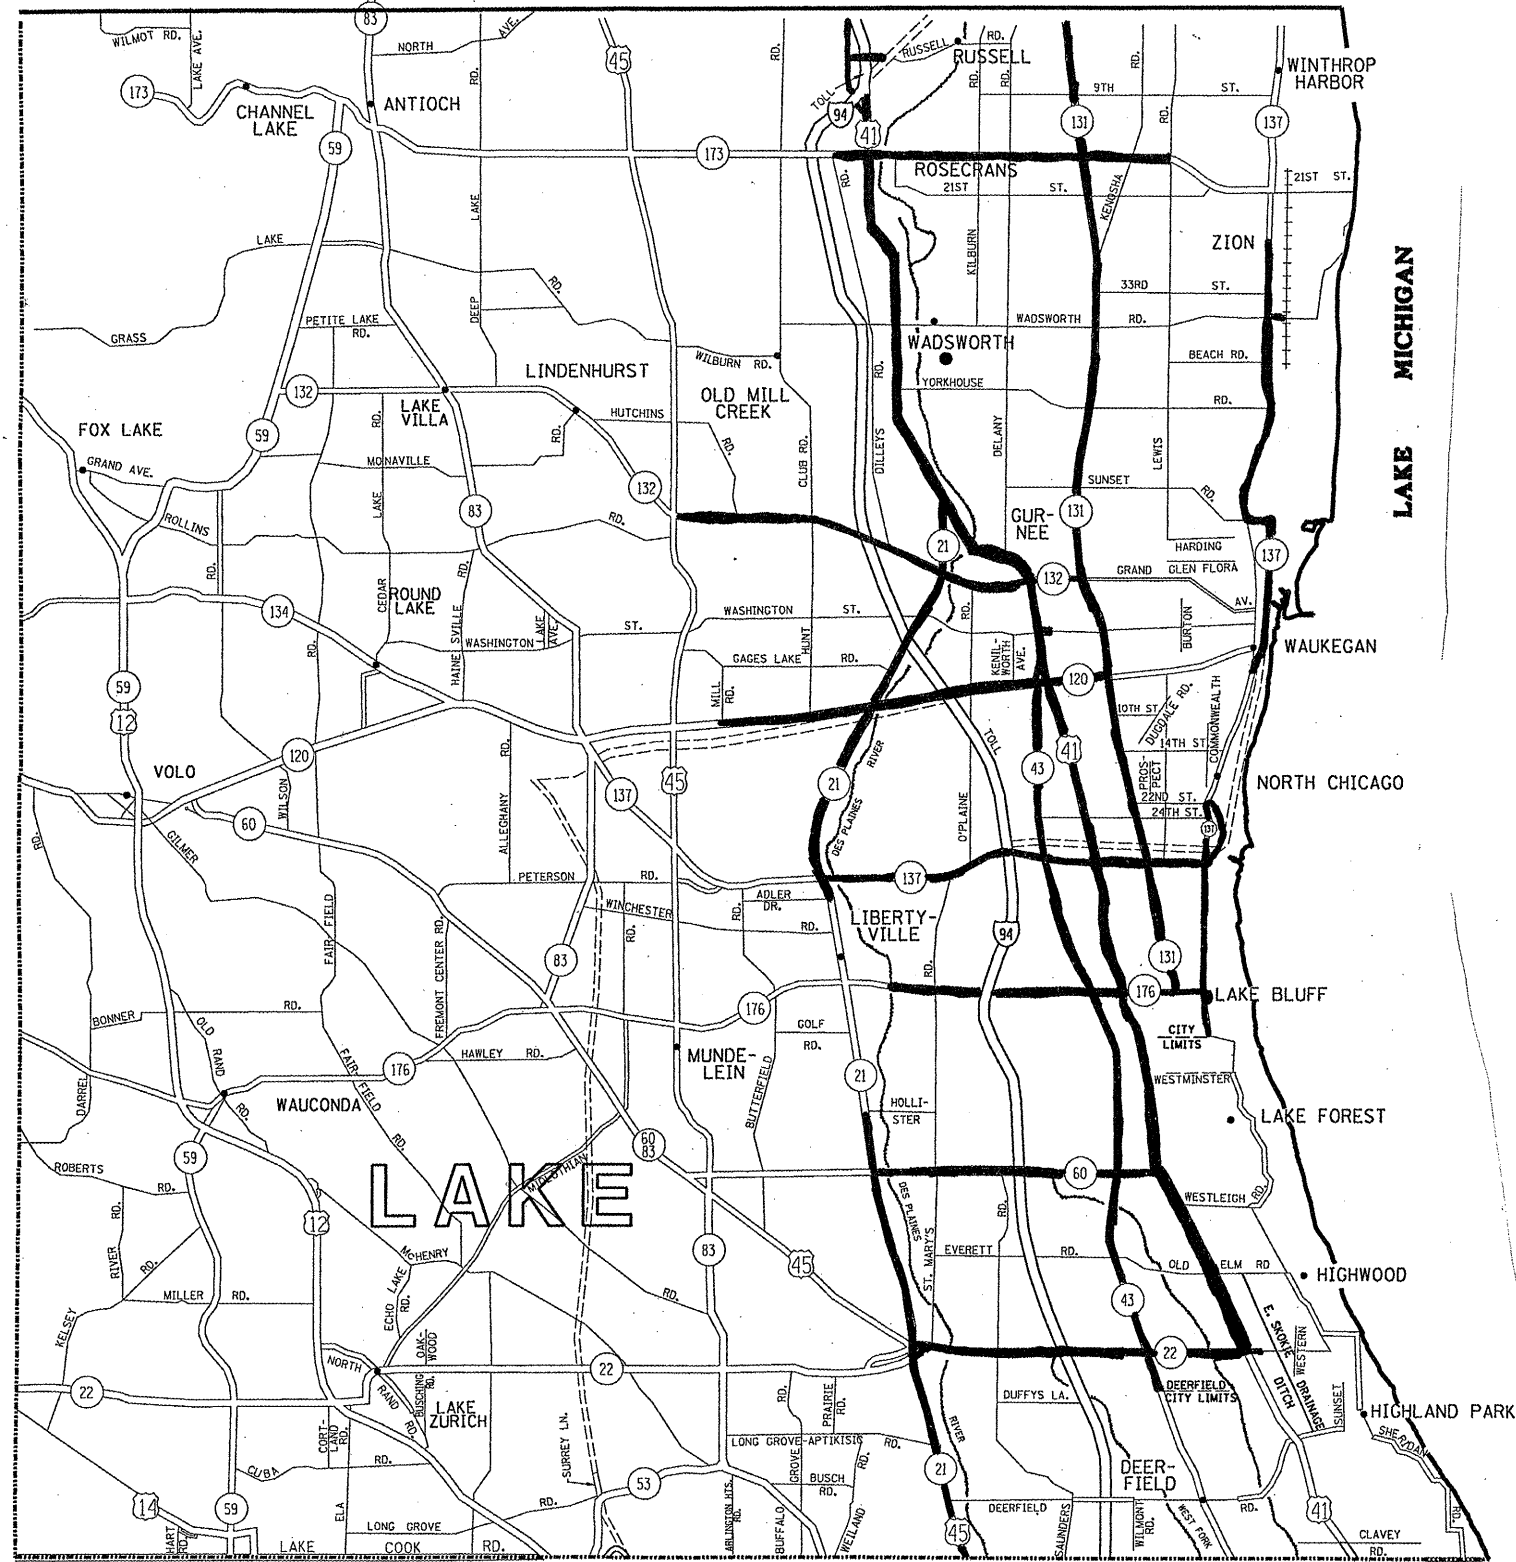

ILLINOIS DEPARTMENT OF TRANSPORTATION  
 Gurnee Team Section  
 TREE REMOVAL AND PRUNING

ROUTE	SECTION	COUNTY	TOTAL SHEETS	SHEET NUMBER
VARIOUS	2010-001DTR	VARIOUS	10	7


CONTRACT 60K08

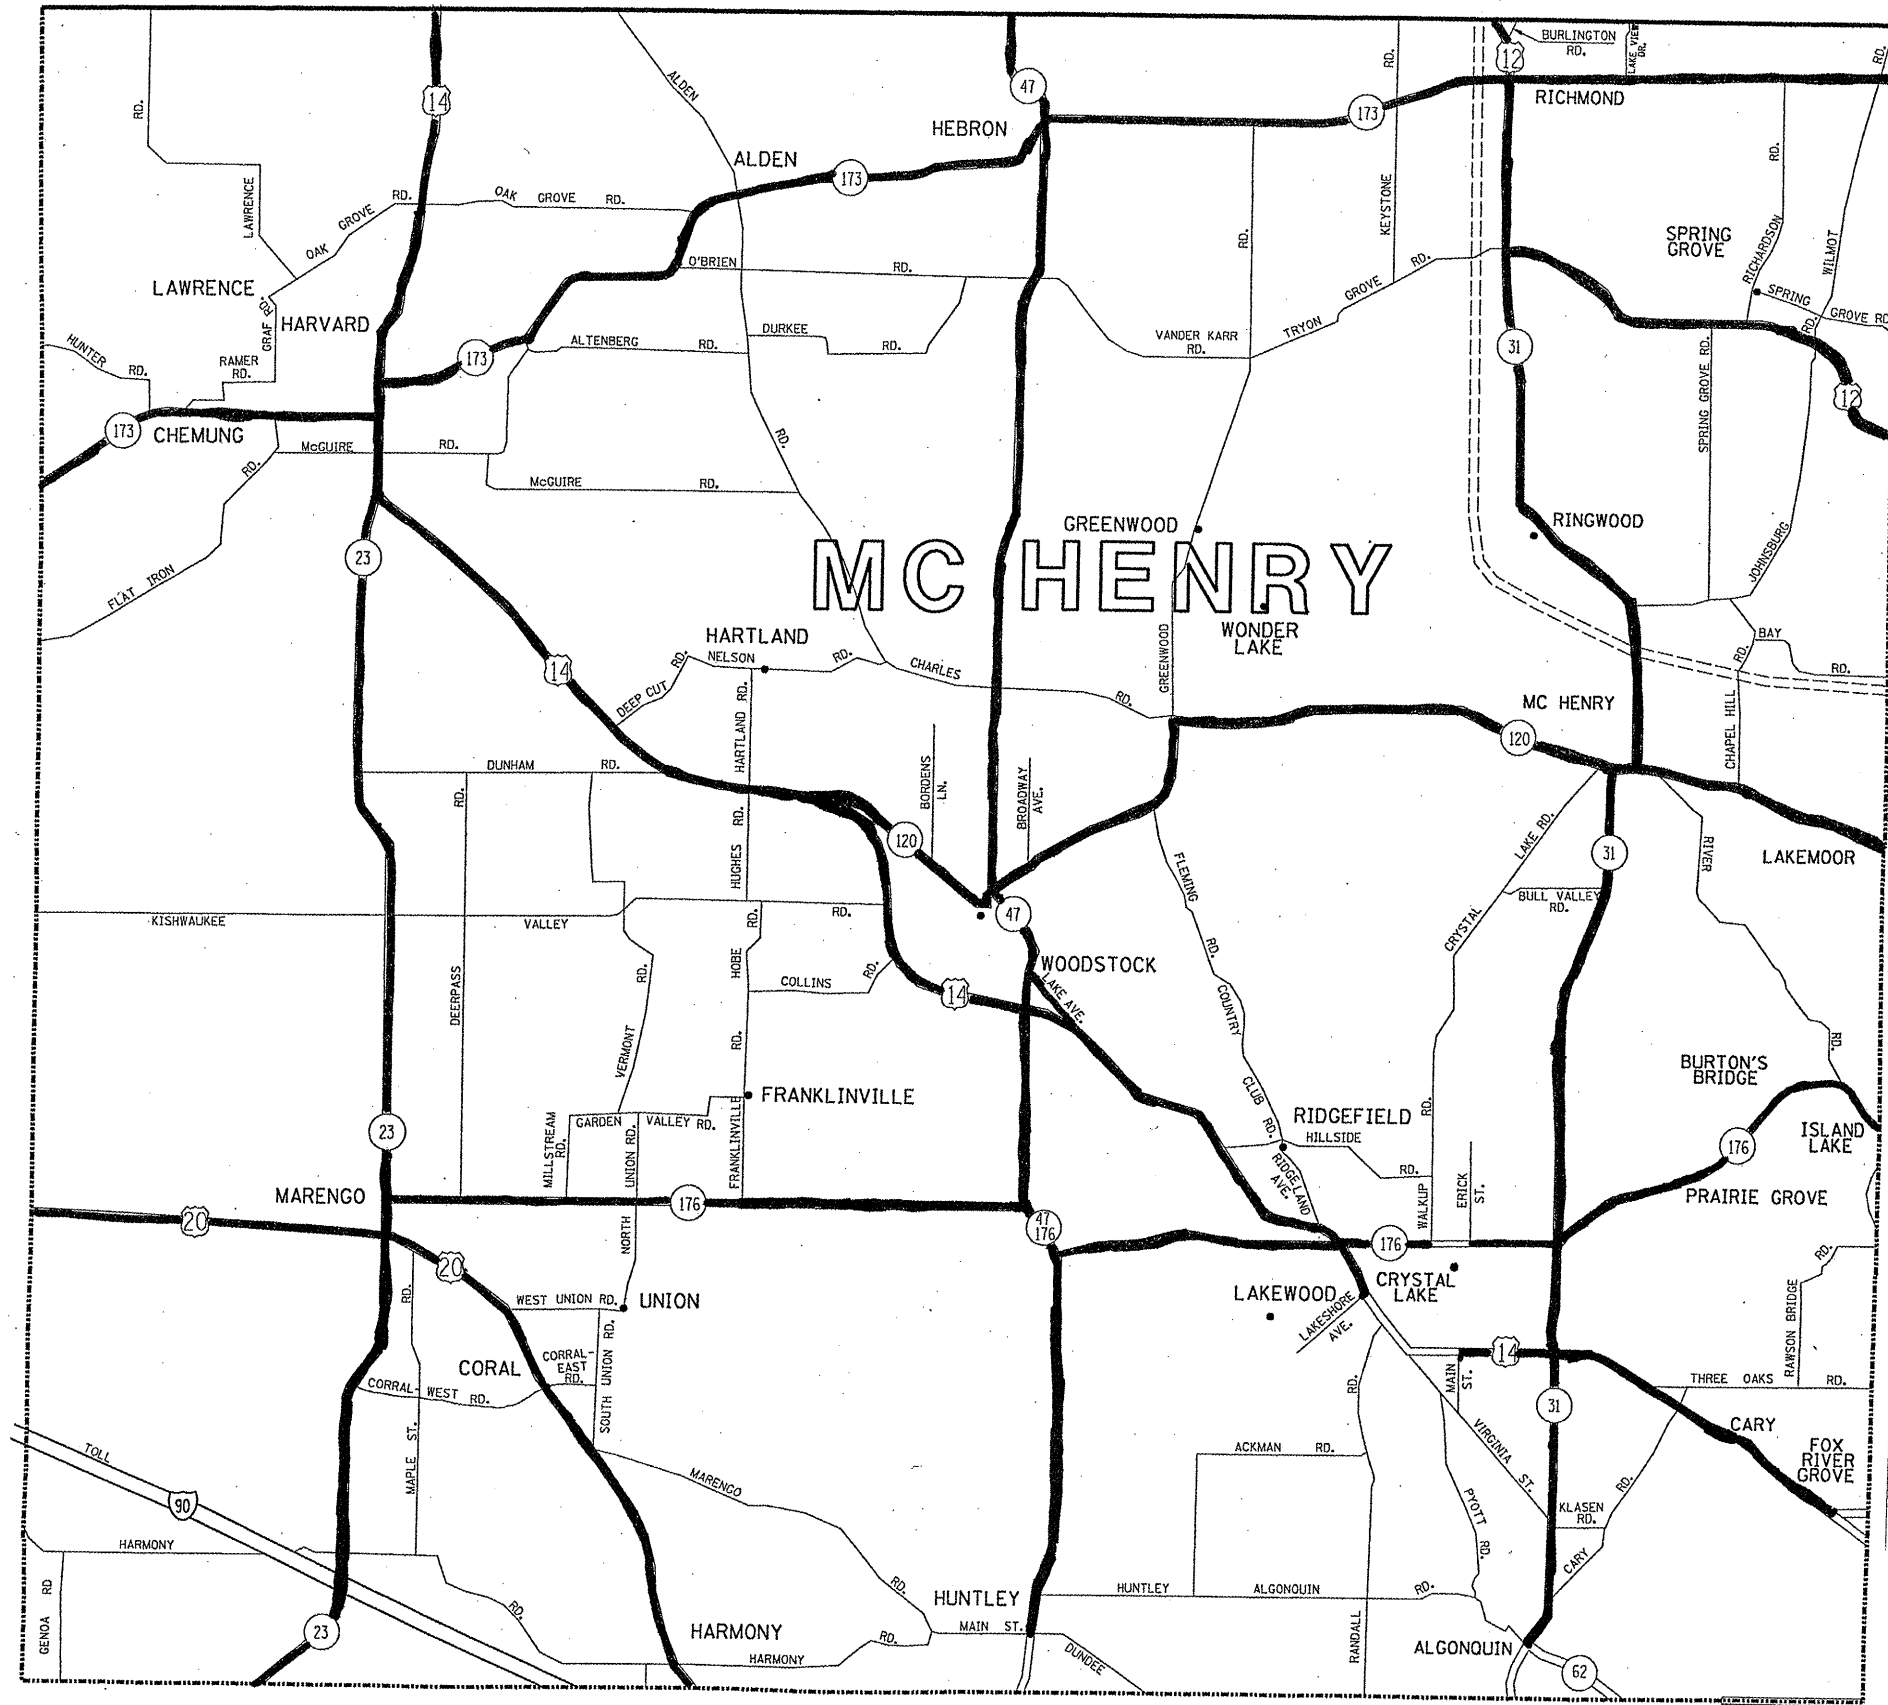

ILLINOIS DEPARTMENT OF TRANSPORTATION  
 Woodstock Team Section  
 TREE REMOVAL AND PRUNING

ROUTE	SECTION	COUNTY	TOTAL SHEETS	SHEET NUMBER
VARIOUS	2010-001DTR	VARIOUS	10	8

CONTRACT 60K08

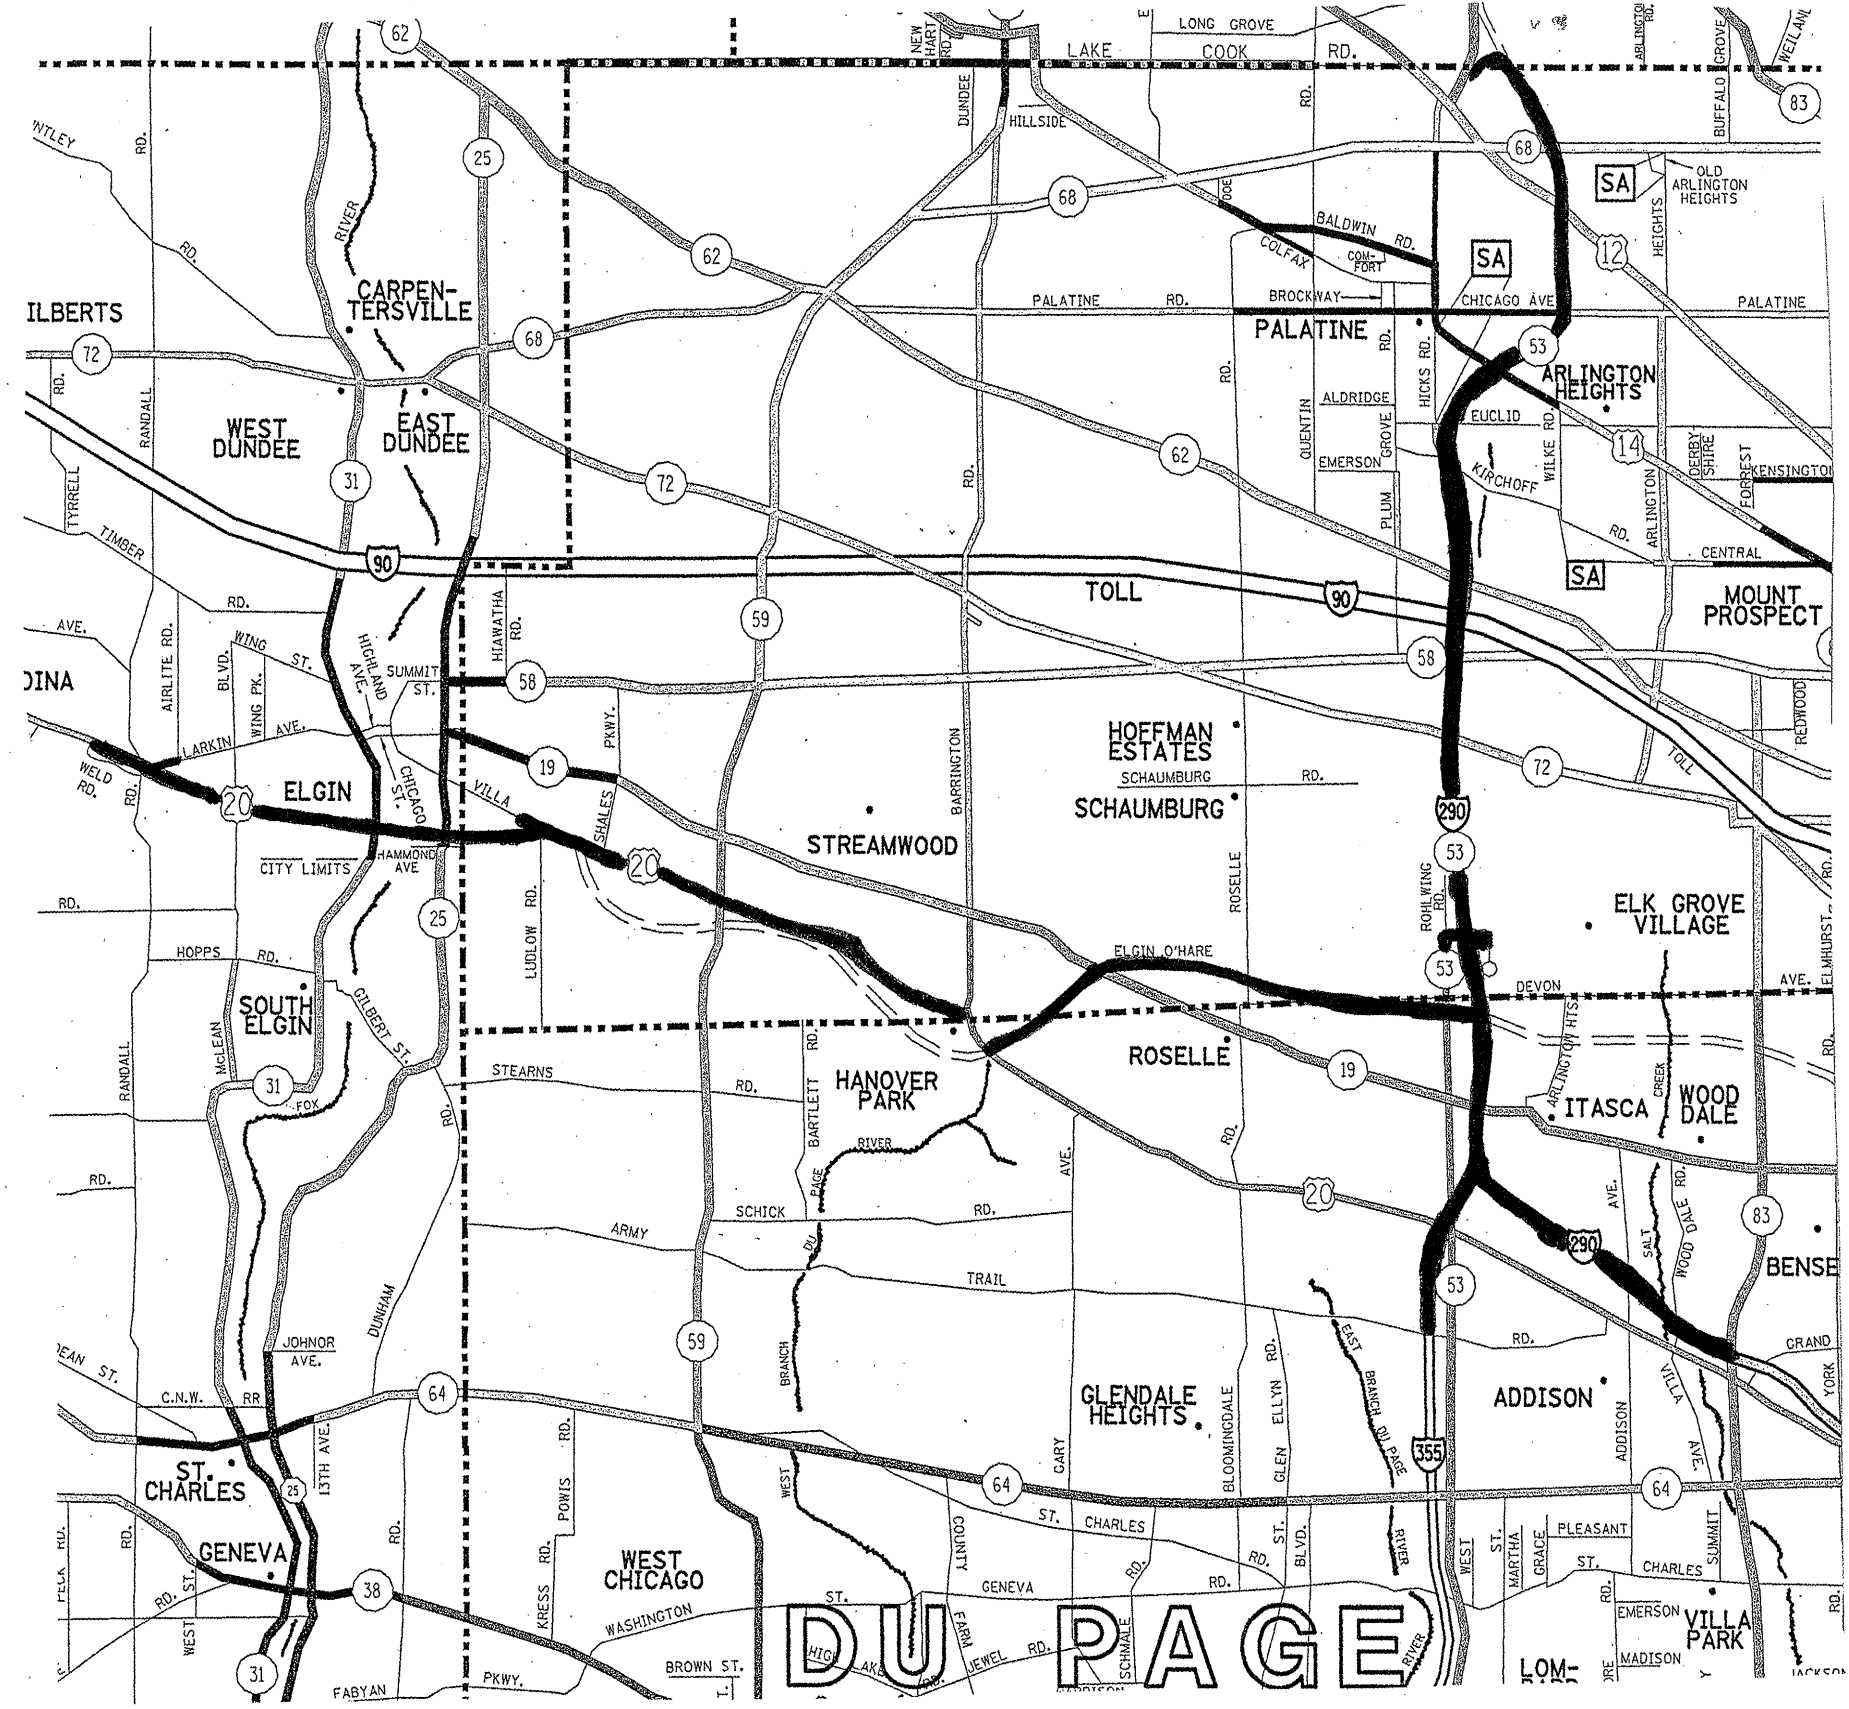


DU PAGE

ILLINOIS DEPARTMENT OF TRANSPORTATION  
 Rodenburg Team Section  
 TREE REMOVAL AND PRUNING



ROUTE	SECTION	COUNTY	TOTAL SHEETS	SHEET NUMBER
VARIOUS	2010-001DTR	VARIOUS	10	9

CONTRACT 60K08

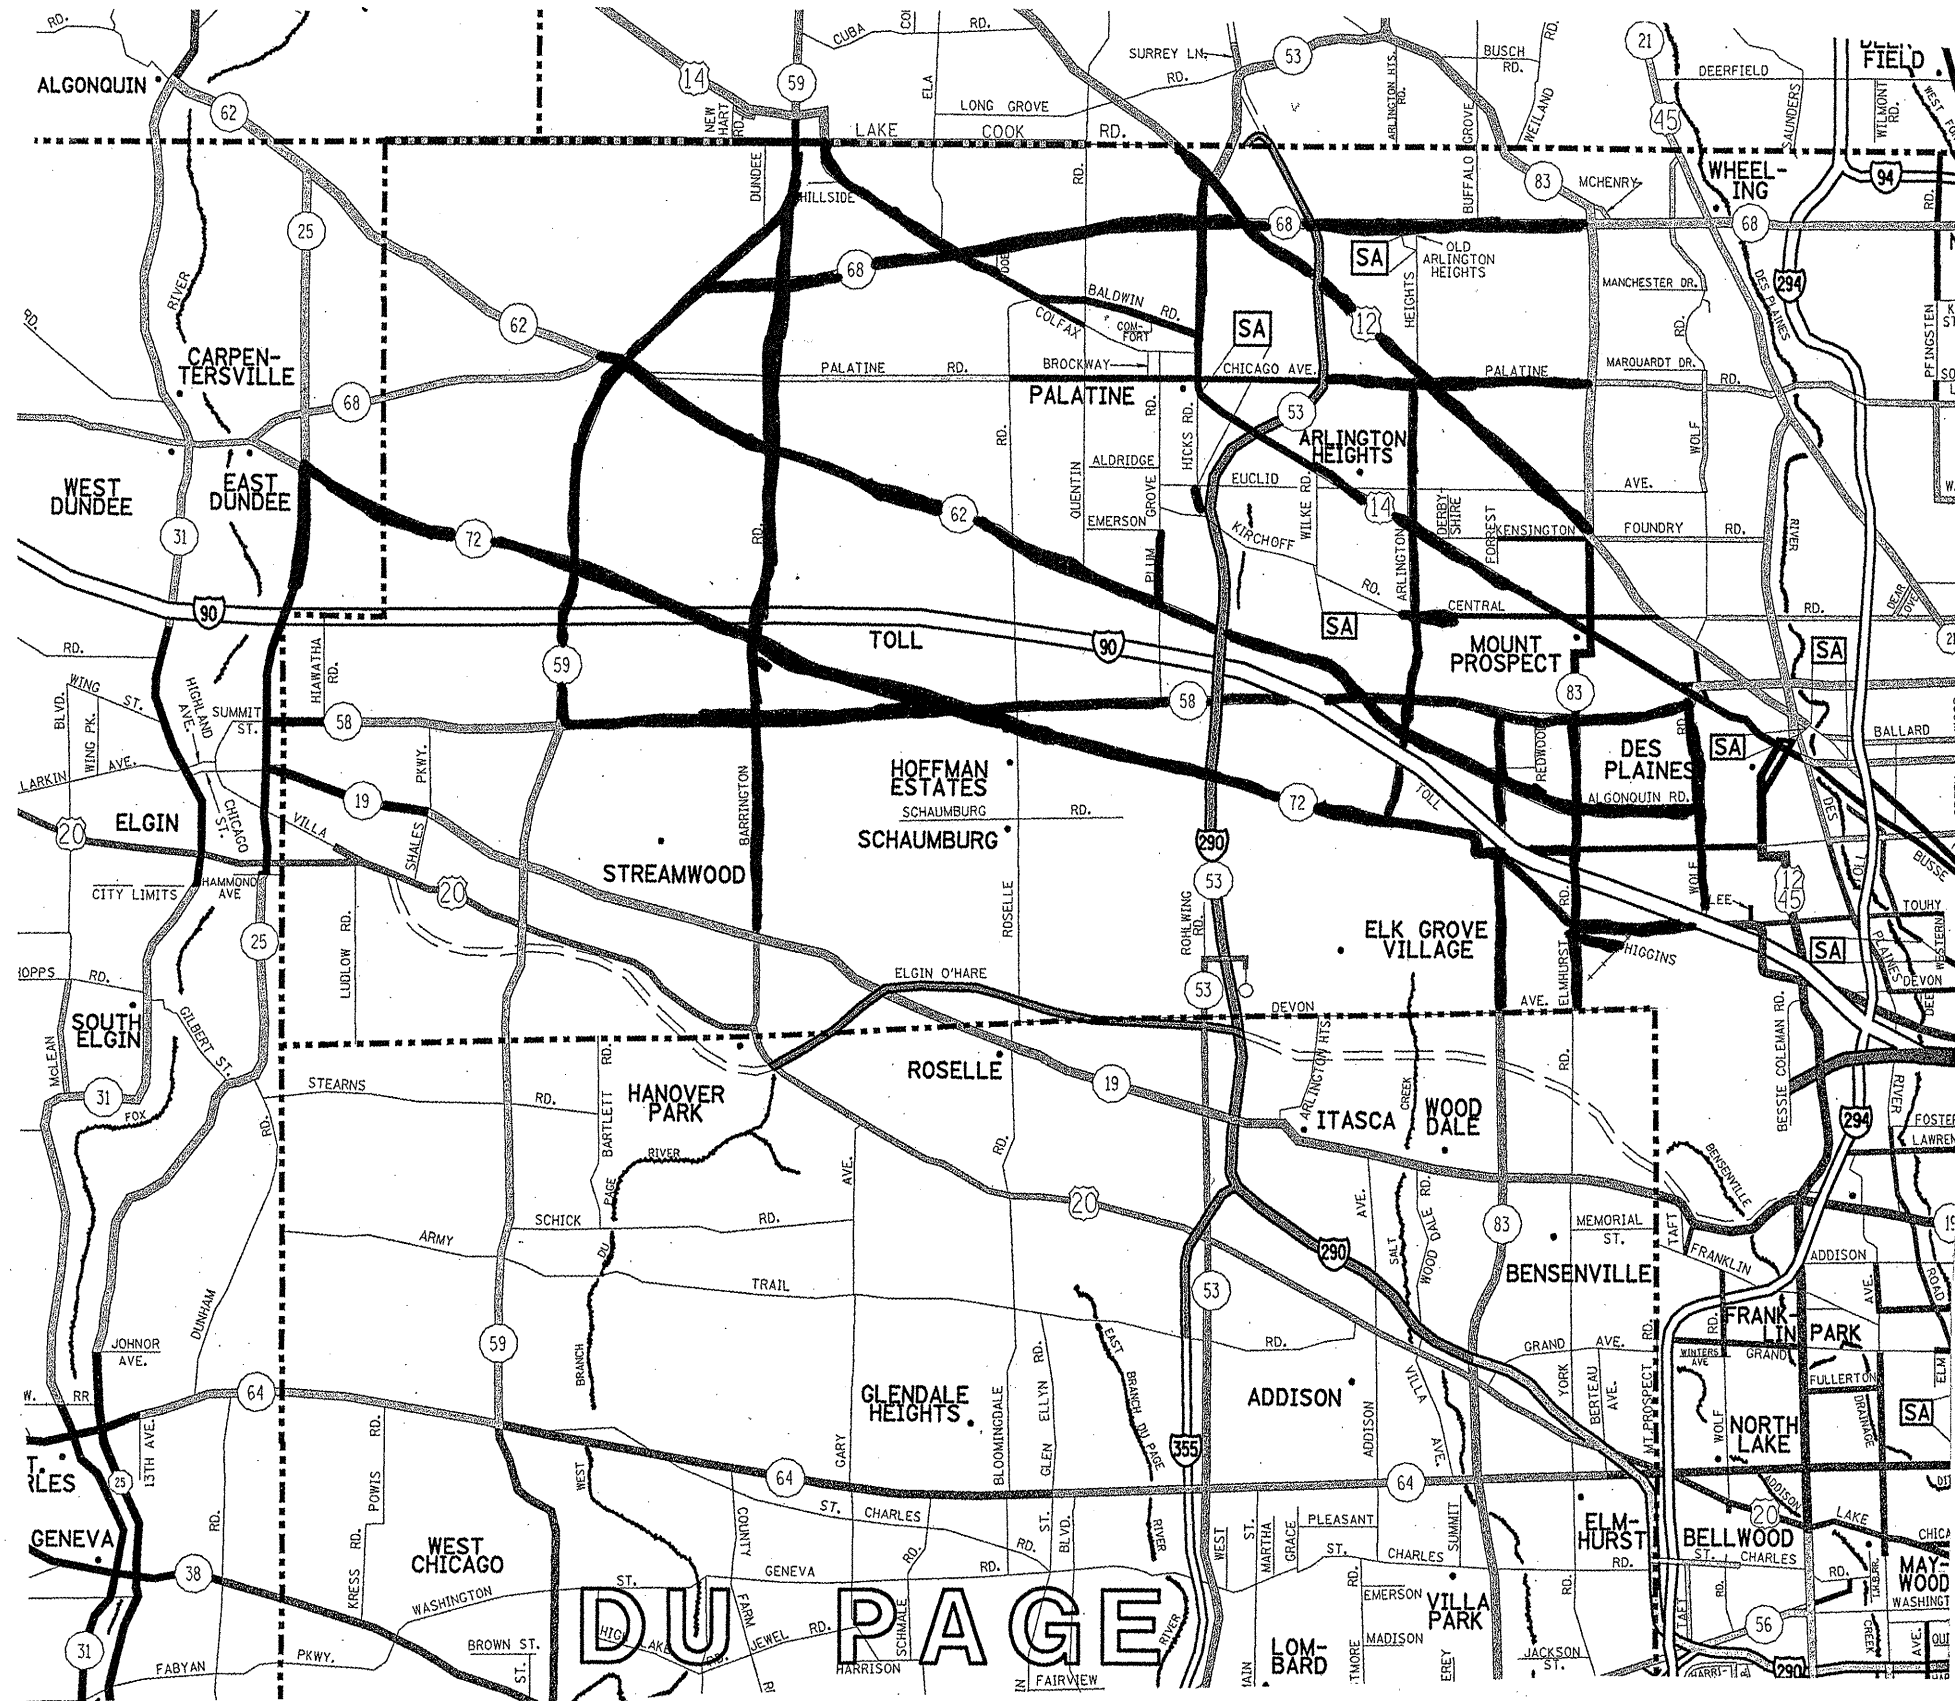

ILLINOIS DEPARTMENT OF TRANSPORTATION  
 Arlington Heights Team Section  
 TREE REMOVAL AND PRUNING

