


STAGE II DETOUR SIGNING

- ① W20-2(O)-48
W/TYPE 2 FLASHING LIGHT
- ② M3-1
M1-1
 M4-8(O) 3015
 M6-1(O) 3018
- ③ M3-1
M1-1
 M4-8(O) 3015
 M6-3(O) 3018
- ④ M3-1
M1-1
 M4-8(O) 3015
 M6-2R(O) 3018
- ⑤ M3-1
M1-1
 M4-8(O) 3015
 M5-1L(O) 3018
- ⑥ M3-1
M1-1
 M4-8(O) 3015
 M6-1(O) 3018
- ⑦ M4-6(O) 3015
 M4-8(O) 3015

SIGN

NOTE: REFER TO DISTRICT 1 DETAIL "FREEWAY ENTRANCE AND EXIT RAMP CLOSURE DETAILS" FOR ADDITIONAL SIGNAGE.

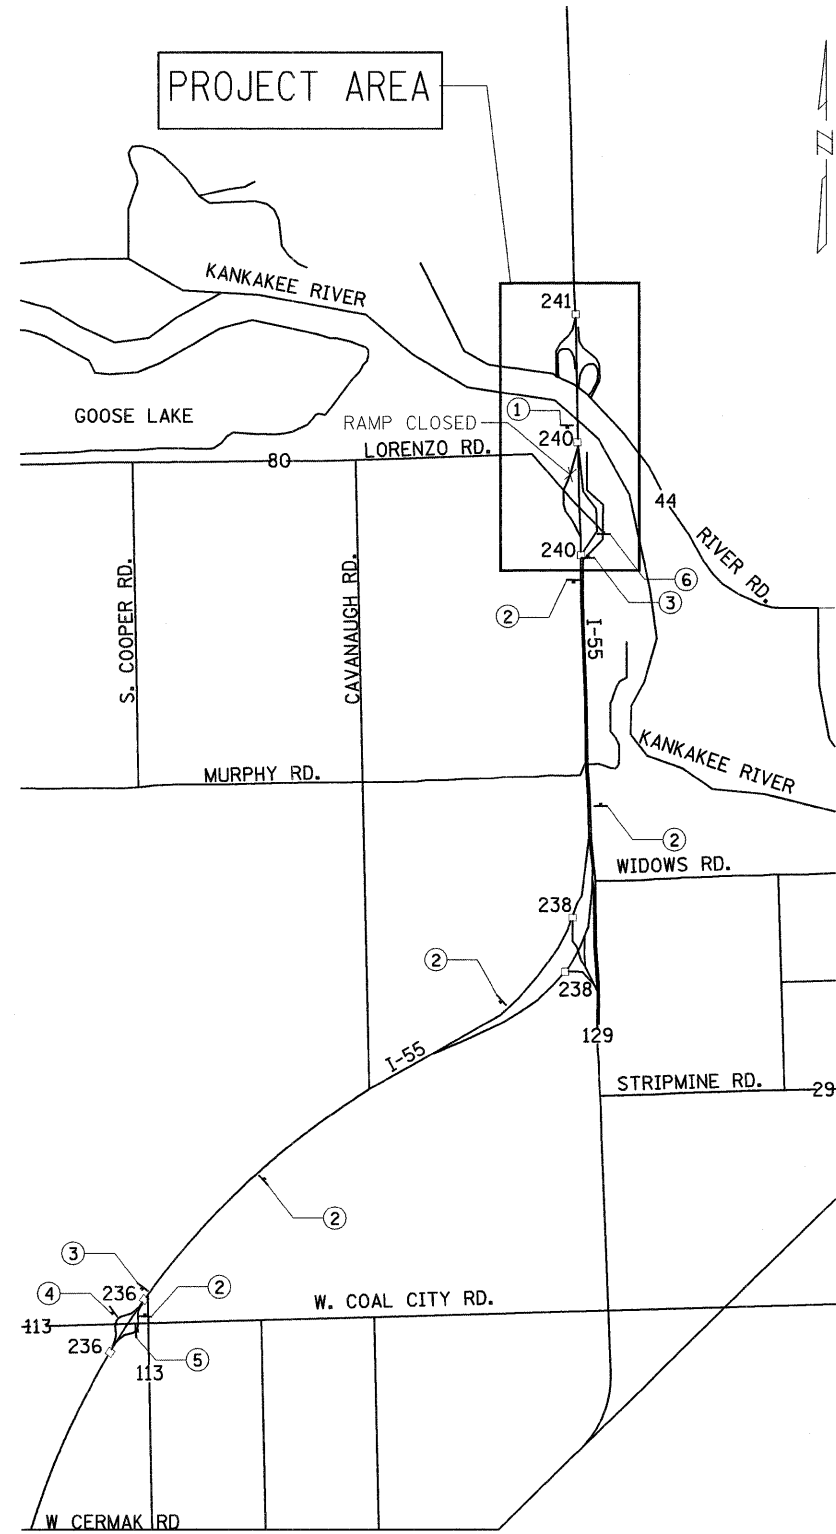

STAGE III DETOUR SIGNING

- ① W20-2(O)-48
W/TYPE 2 FLASHING LIGHT
- ② LORENZO ROAD
 M4-8(O) 3015
 M6-3(O) 3018
- ③ LORENZO ROAD
 M4-8(O) 3015
 M6-2R(O) 3018
- ④ LORENZO ROAD
 M4-8(O) 3015
 M5-1L(O) 3018
- ⑤ LORENZO ROAD
 M4-8(O) 3015
 M6-1(O) 3018
- ⑥ END M4-6(O) 3015
 M4-8(O) 3015

DESIGNED - KSD	REVISED -
DRAWN - KSD	REVISED -
CHECKED - CMJ	REVISED -
DATE - 03-04-09	REVISED -

F.A.J. RTE.	SECTION	COUNTY	TOTAL SHEETS	SHEET NO.
55	88 (B&B-1) BR	WILL	72	9
CONTRACT NO. 62930				
FED. ROAD DIST. NO. 1 ILLINOIS FED. AID PROJECT				