


DURING CONSTRUCTION

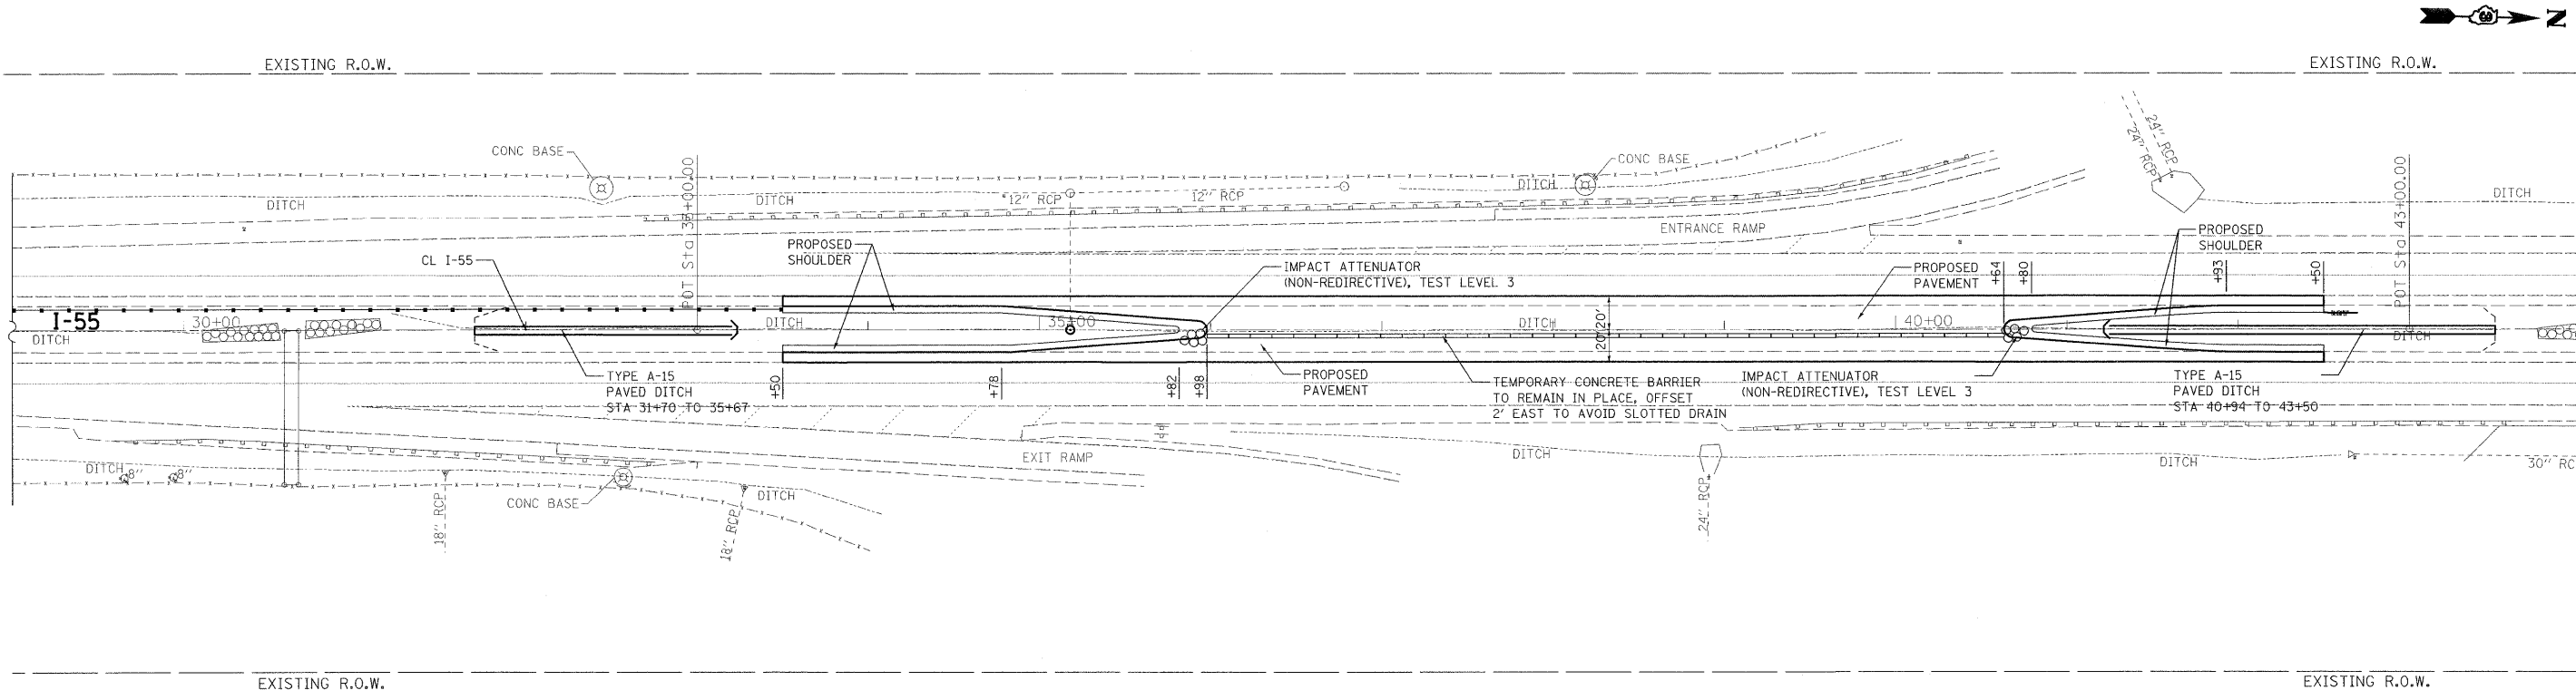

PERMANENT CONDITION

NOTE: STATION CALLOUTS ARE RELATIVE TO EXISTING BASELINE

PLOT DATE = 6/25/2009
 FILE NAME = K:\1182516\ST LOUISA\86-18-09\118 Current\12 Sheets\B2E1B_Crossover_2Plan.dgn
 USER = JSCALLE
 MODEL = Default



200 West Front Street
Wheaton, IL 60187

DESIGNED - KSD	REVISED -
DRAWN - KSD	REVISED -
CHECKED - CMJ	REVISED -
DATE - 03-04-09	REVISED -

**STATE OF ILLINOIS
DEPARTMENT OF TRANSPORTATION**

**SOUTH CROSSOVER
PLAN**

SCALE: 1" = 50' SHEET NO. 1 OF 4 SHEETS STA. 29+00.00 TO STA. 44+00.00

F.A.I. RTE.	SECTION	COUNTY	TOTAL SHEETS	SHEET NO.
55	88 (B&B-1) BR	WILL	72	17
CONTRACT NO. 62930			FED. ROAD DIST. NO. 1 ILLINOIS FED. AID PROJECT	