
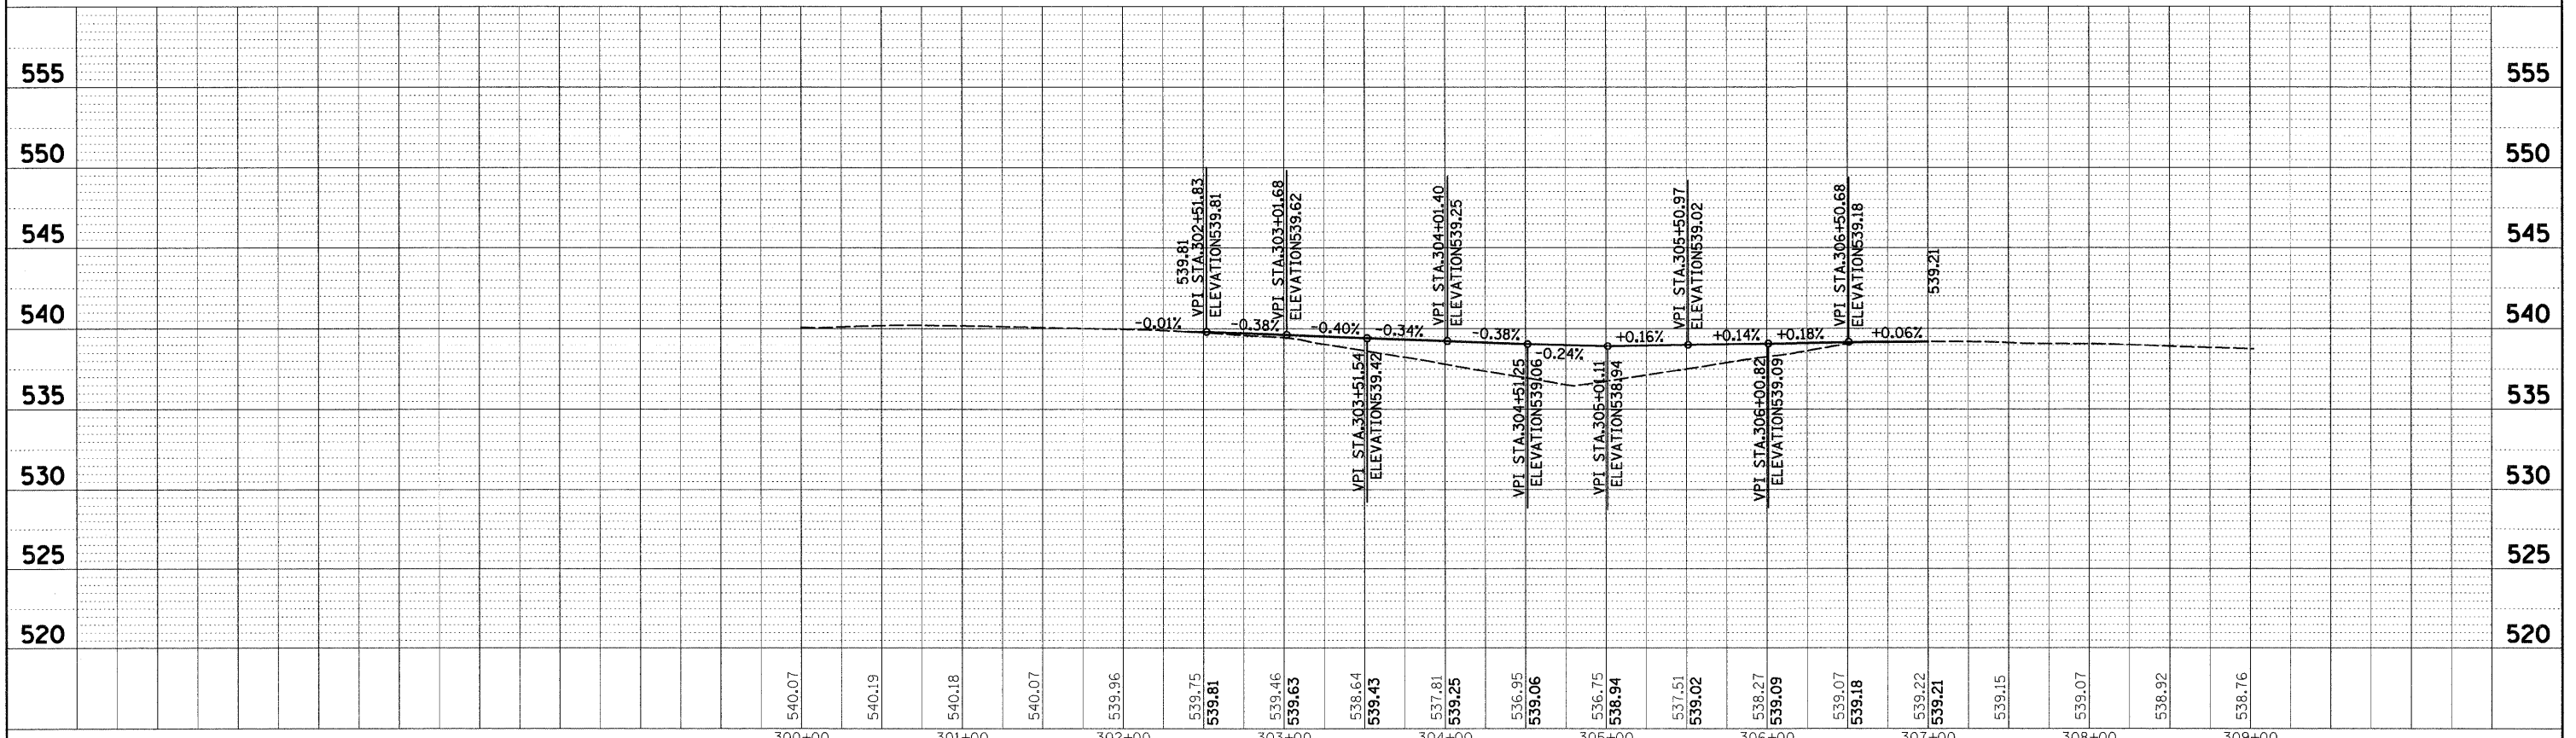


PLAN
 SURVEYED BY DATE
 ALIGNED CHECKED
 RT. OF WAY CHECKED
 NO. ROAD FILE NAME

PROFILE
 SURVEYED BY DATE
 GRADES CHECKED
 I.M. NOTED
 NO. STRUCTURE NOTATIONS CHKD

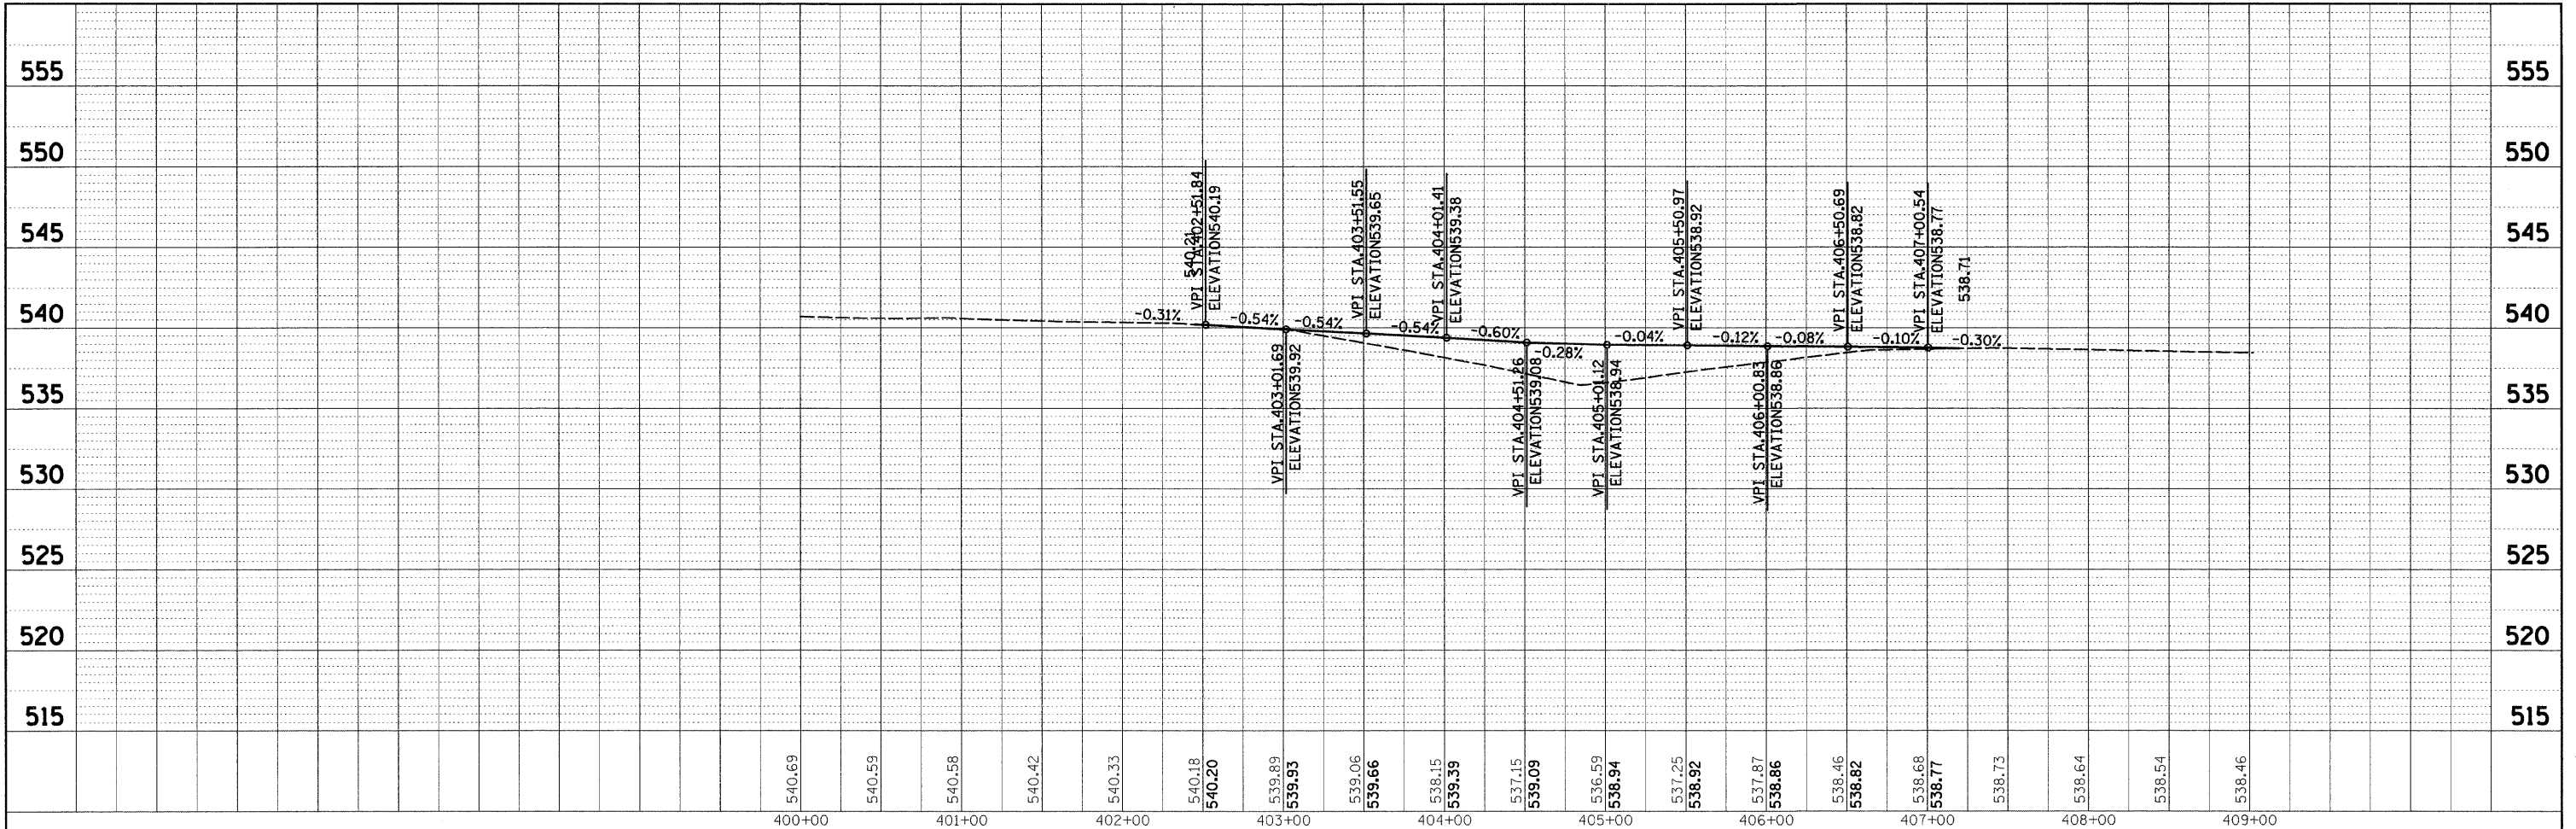

200 West Front Street
 Wheaton, IL 60187

DESIGNED -	REVISED -
DRAWN -	REVISED -
CHECKED -	REVISED -
DATE -	REVISED -

STATE OF ILLINOIS
 DEPARTMENT OF TRANSPORTATION

SOUTH CROSSOVER
 PROFILE

SCALE: 1" = 50' | SHEET NO. 3 OF 4 SHEETS | STA. 29+00.00 TO STA. 44+00.00

F.A.I. RTE.	SECTION	COUNTY	TOTAL SHEETS	SHEET NO.
55	BB (B&B-1) BR	WILL	72	18
FED. ROAD DIST. NO.			CONTRACT NO. 62930	
ILLINOIS FED. AID PROJECT				