
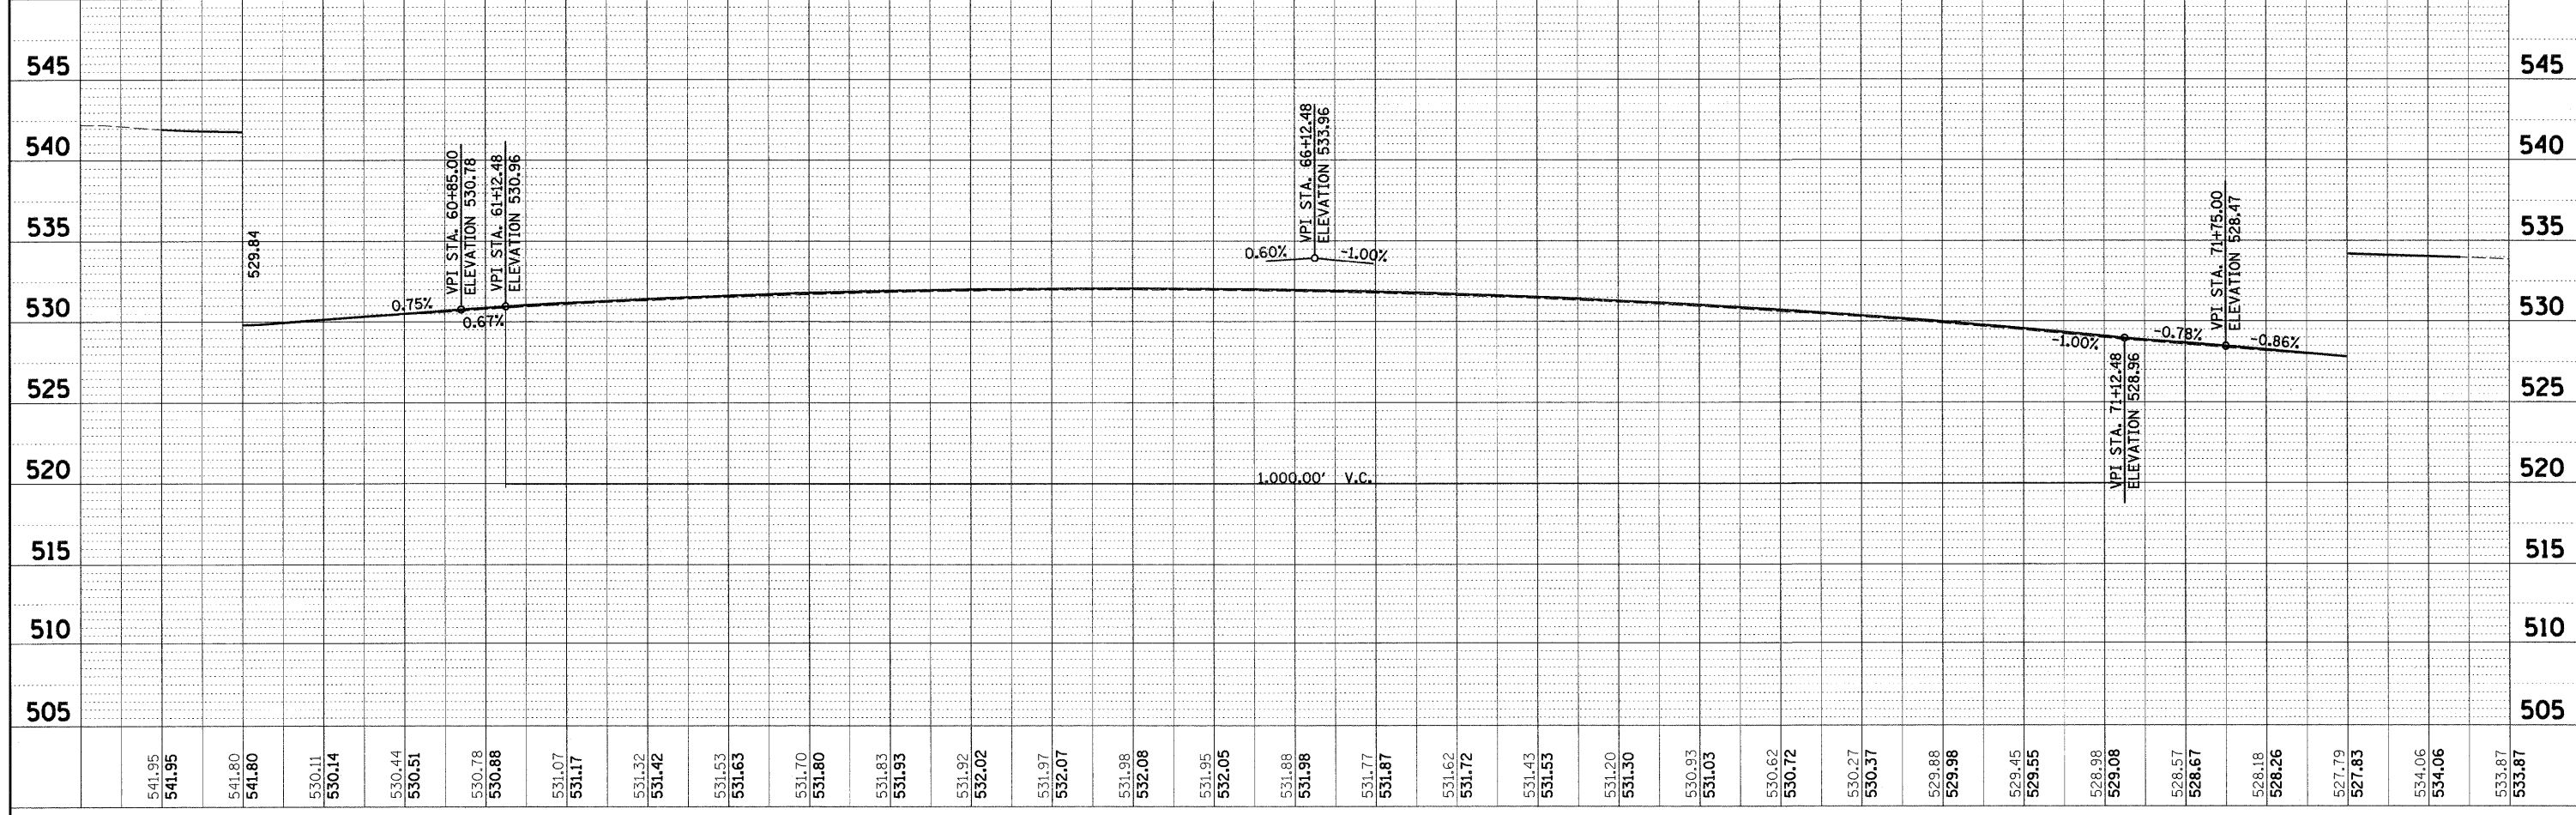


PLAN SURVEYED BY DATE  
 ALIGNED CHECKED BY DATE  
 RT. OF WAY CHECKED BY DATE  
 NO. FILE NAME

PROFILE SURVEYED BY DATE  
 PLOTTED CHECKED BY DATE  
 B.M. NOTED BY DATE  
 STRUCTURE NOTATION'S OK'D BY DATE

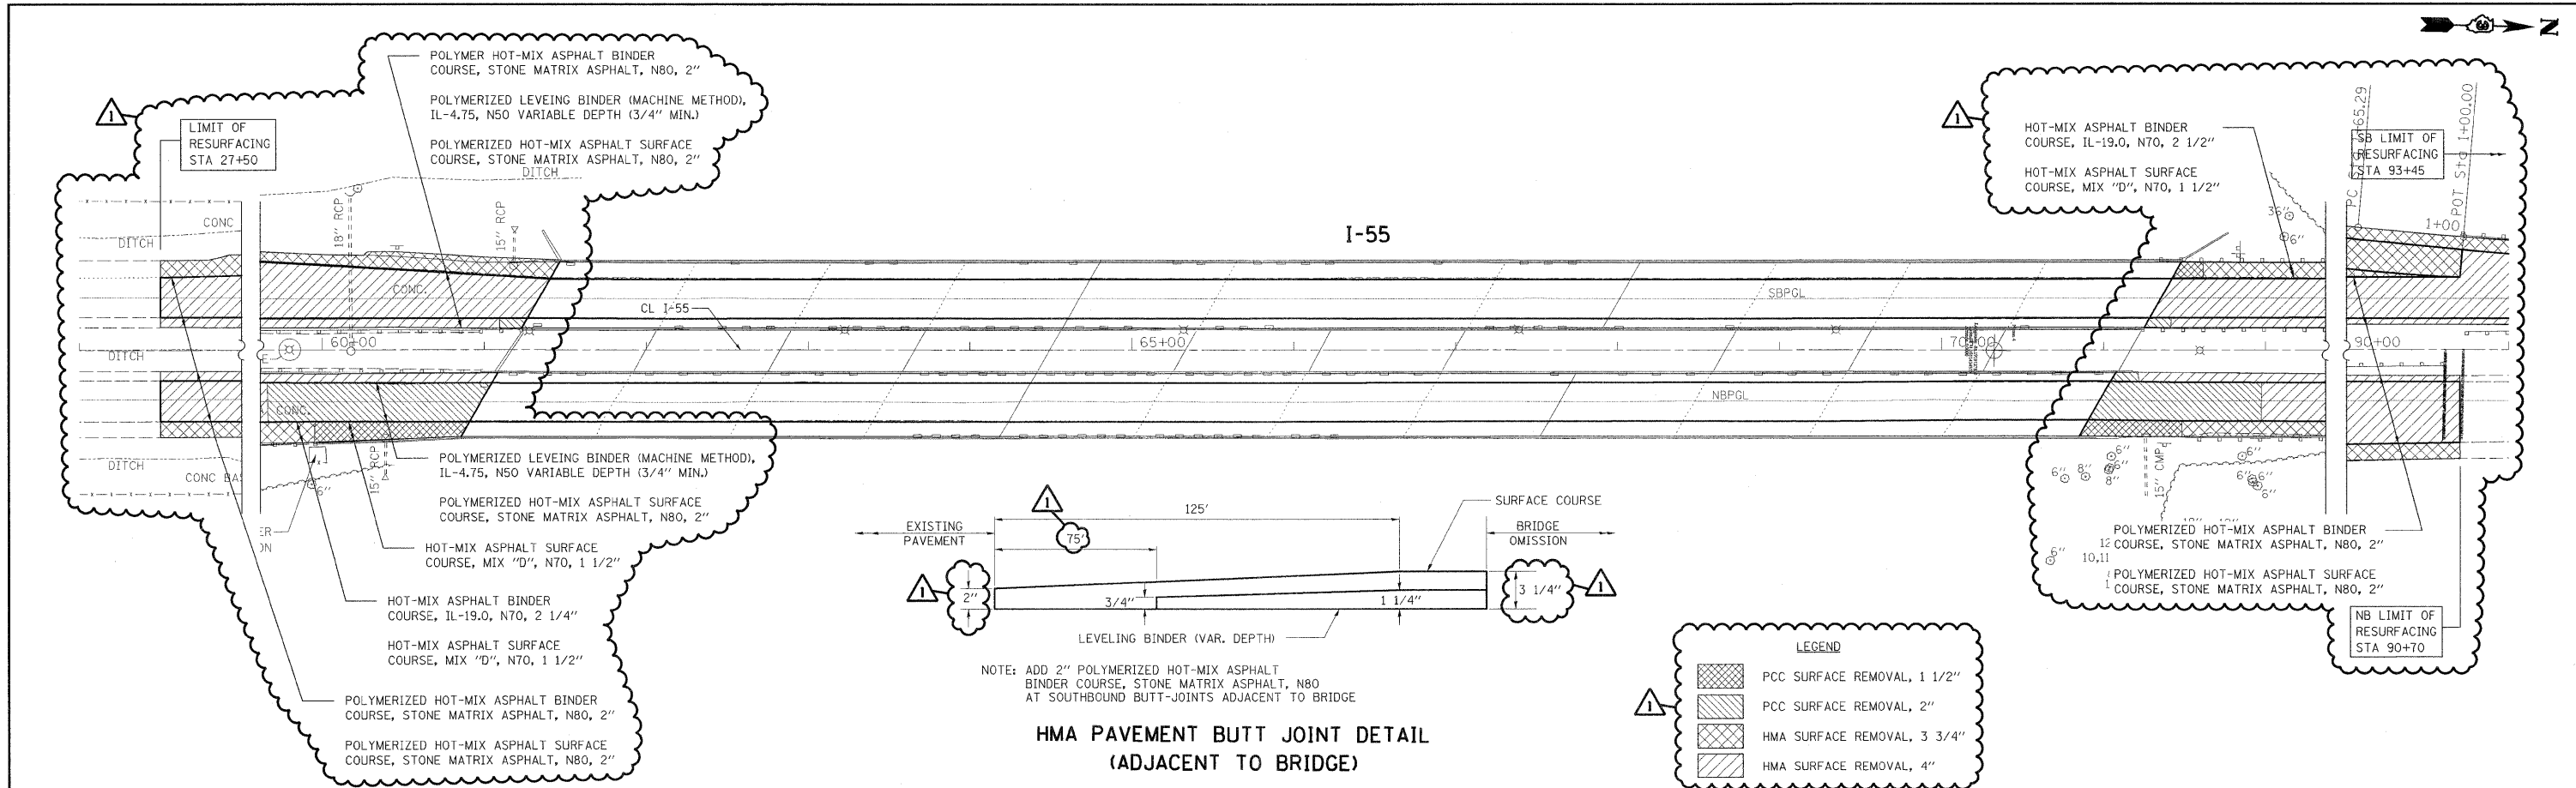

**rjngroup**  
 Excellence through Ownership

200 West Front Street  
 Wheaton, IL 60187

DESIGNED -	REVISED -
DRAWN -	REVISED -
CHECKED -	REVISED -
DATE -	REVISED -

**STATE OF ILLINOIS**  
**DEPARTMENT OF TRANSPORTATION**

**I-55 OVER THE KANKAKEE RIVER**  
**BRIDGE PLAN & PROFILE**  
 SCALE: 1" = 50' SHEET NO. X OF 5 SHEETS STA. 59+00.00 TO STA. 74+00.00

F.A.I. RTE. 55	SECTION BB (B&B-1) BR	COUNTY WILL	TOTAL SHEETS 72	SHEET NO. 21
FED. ROAD DIST. NO. ILLINOIS FED. AID PROJECT			CONTRACT NO. 62930	