


SOUTH CROSSOVER

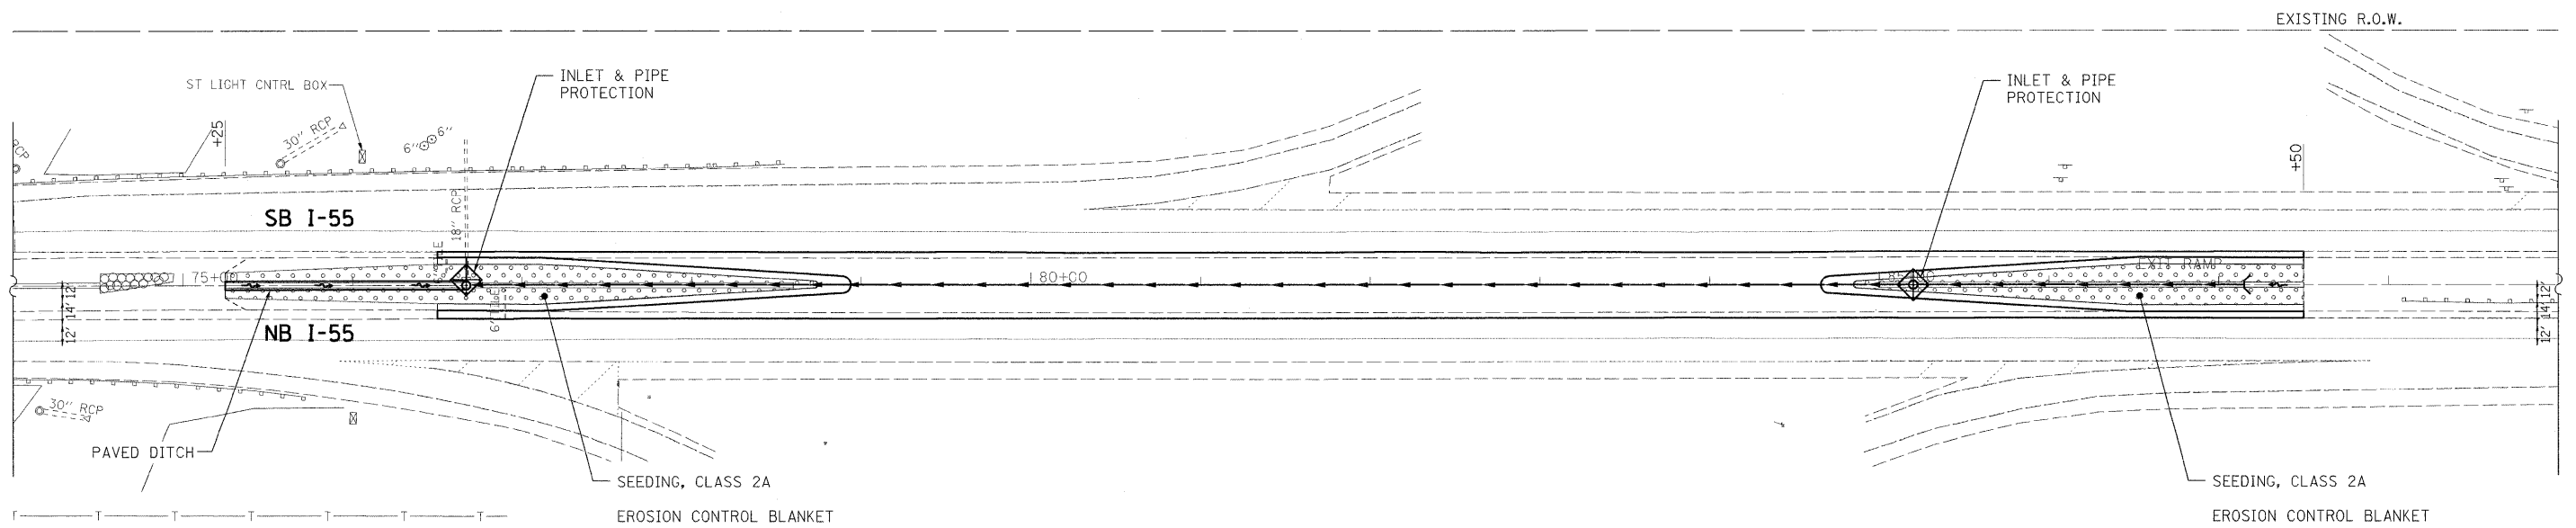

NORTH CROSSOVER