


MATCHLINE STA. 39+00

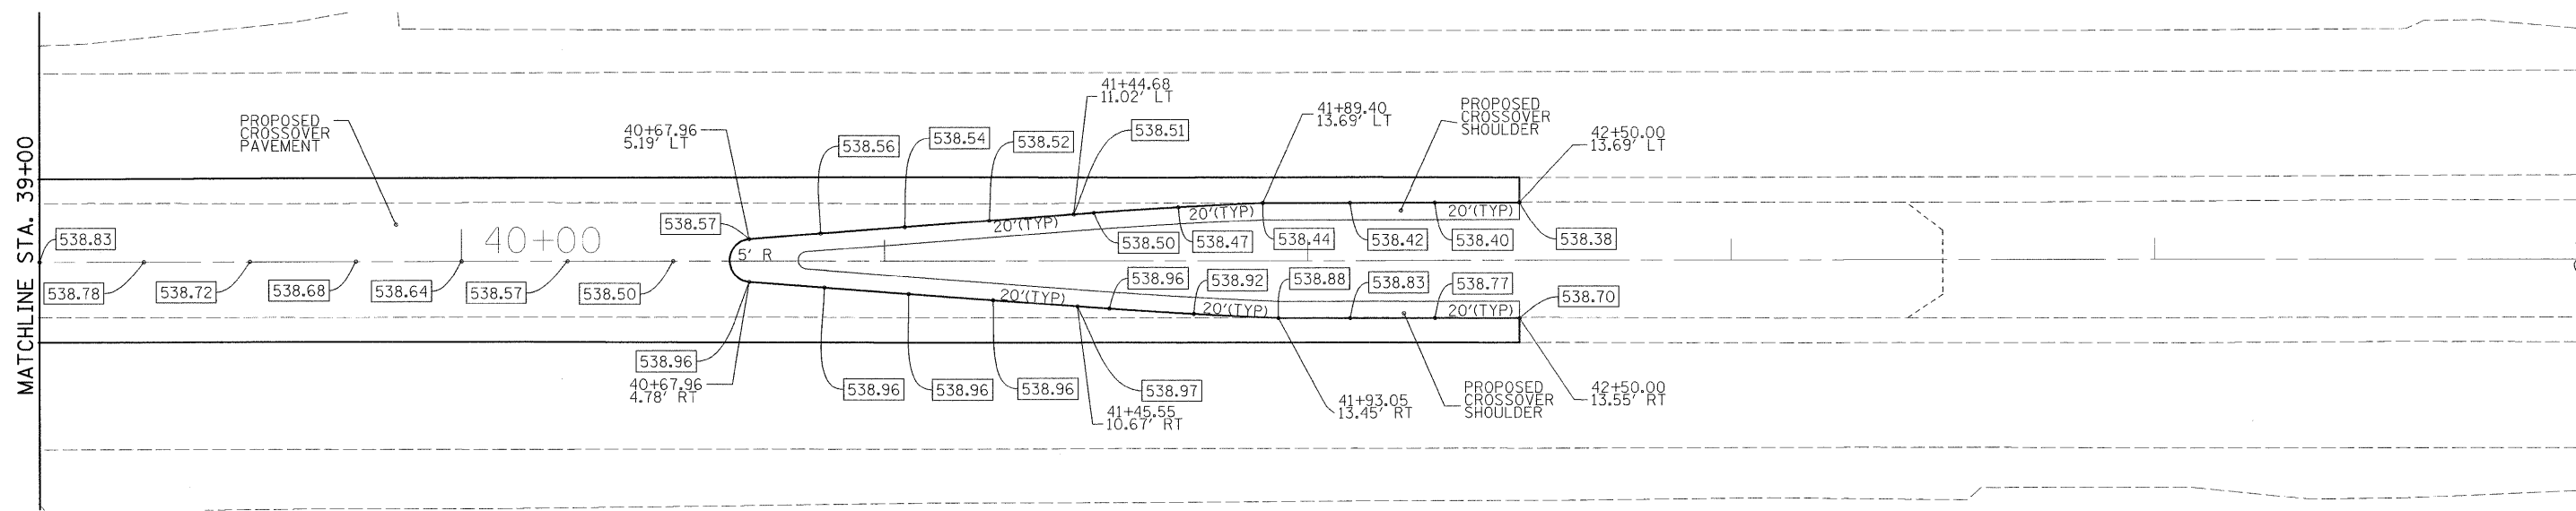

MATCHLINE STA. 39+00

rjngroup
 200 West Front Street
 Wheaton, IL 60187
 Excellence through Ownership

DESIGNED - KSD	REVISED -
DRAWN - KSD	REVISED -
CHECKED - CMJ	REVISED -
DATE - 03-04-09	REVISED -

**STATE OF ILLINOIS
 DEPARTMENT OF TRANSPORTATION**

**I-55 OVER THE KANKAKEE RIVER
 PAVEMENT ELEVATION DETAILS - SOUTH CROSSOVER**

SCALE: 1" = 20' SHEET NO. 1 OF 2 SHEETS STA. 33+00.00 TO STA. 45+00.00

F.A.J. RTE. 55	SECTION 88 (B&B-1) BR	COUNTY WILL	TOTAL SHEETS 72	SHEET NO. 25
CONTRACT NO. 62930				
FED. ROAD DIST. NO. 1 ILLINOIS FED. AID PROJECT				