


**EXISTING CROSS SECTION**  
(Looking South)

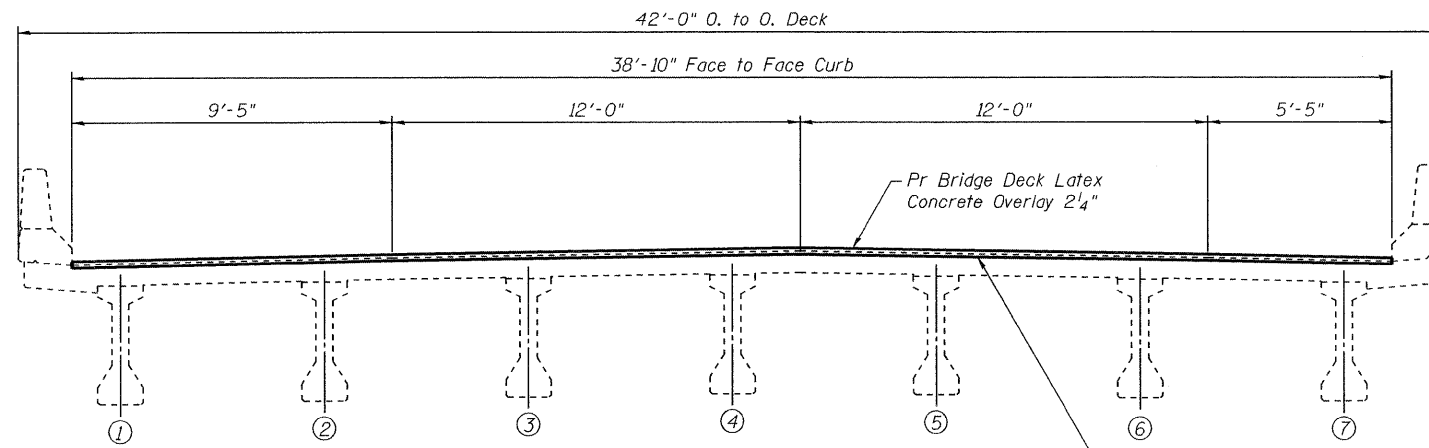

**PROPOSED CROSS SECTION**  
(Looking South)

**BILL OF MATERIAL**

ITEM	UNIT	TOTAL
Bridge Deck Latex Concrete Overlay 2 1/4"	Sq Yd	4162
Bridge Deck Hydro Scarification 1"	Sq Yd	4162

**NOTE:**

Bridge Deck Hydro Scarification 1" and Bridge Deck Latex Concrete Overlay 2 1/4" extends between Concrete Removal of Deck in Each Unit.

PLOT DATE = 6/25/09  
 PLOT SCALE = 1/8" = 1'-0"  
 USER NAME = JML

ILLINOIS DEPARTMENT OF TRANSPORTATION	
SHEET TITLE <b>CROSS SECTION</b>	
PROJECT I-55 NB OVER KANKAKEE RIVER FAI ROUTE 55, SECTION 88(B&B-1)BR WILL COUNTY SN 099-0001	PROJECT NO. 03095-16 SCALE DATE 06/25/09 DRAWN BY TFG/GFC CHECKED BY MCB
<b>COOMBE-BLOXDORF P.C.</b> Engineers / Land Surveyors Springfield, Illinois Design Firm License No. 184-002703	DRAWING NO. <b>3</b> OF 19 SHTS