

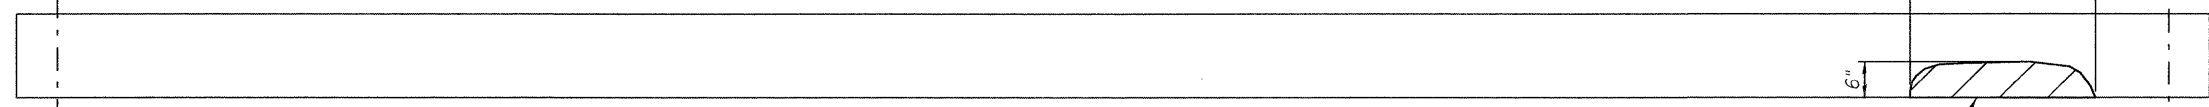



ELEVATION
(Looking West)

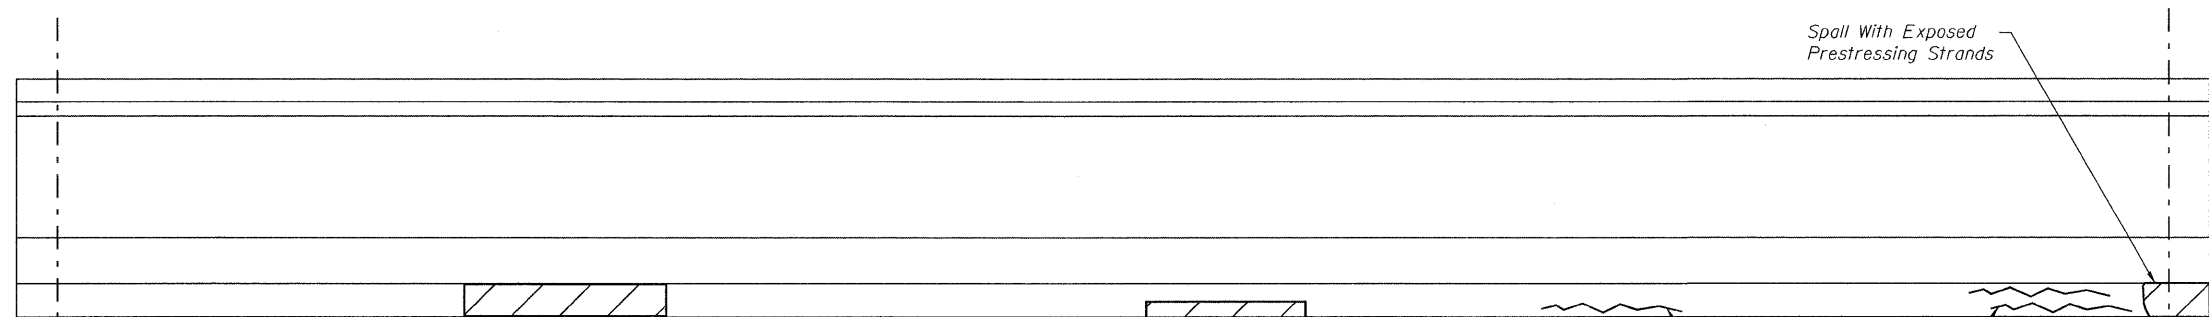

**BOTTOM FLANGE
PLAN VIEW
BEAM 1, SPAN 8**

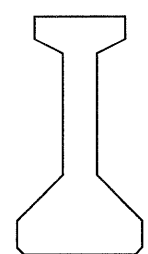

ELEVATION
(Looking West)

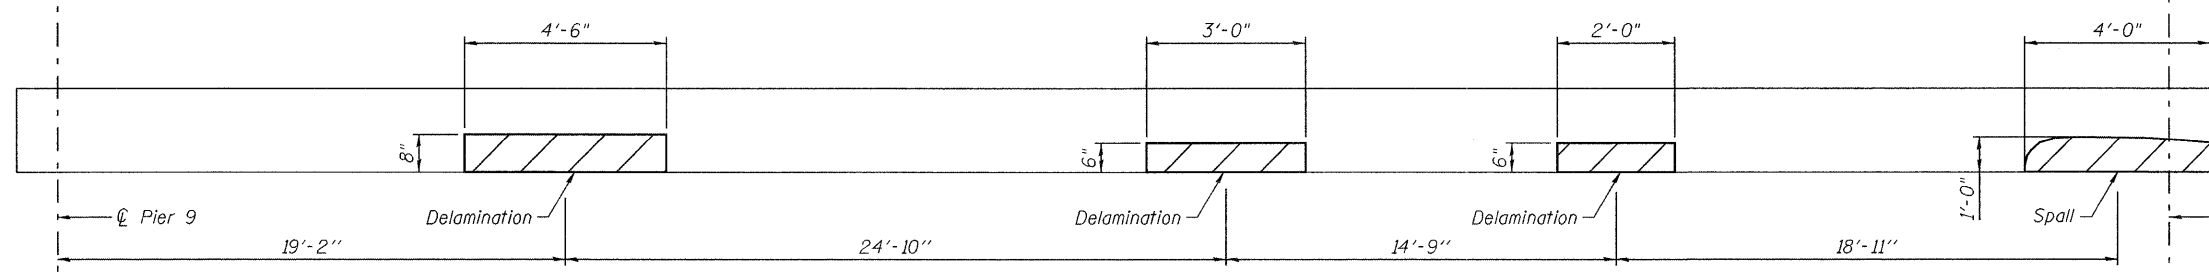

**BOTTOM FLANGE
PLAN VIEW
BEAM 1, SPAN 9**

LEGEND

Precast Prestressed Concrete
I-Beam Repair

BILL OF MATERIAL

ITEM	UNIT	TOTAL
Precast Prestressed Concrete I-Beam Repair	Sq Ft	11.5

Note:
See Sheet 11 of 19 for preloading requirements.

ILLINOIS DEPARTMENT OF TRANSPORTATION	
SHEET TITLE	
BEAM REPAIR DETAILS	
PROJECT	PROJECT NO.
I-55 NB OVER KANKAKEE RIVER	03095-16
FAI ROUTE 55, SECTION 88(B&B-1)BR	SCALE
WILL COUNTY	06/25/09
SN 099-0001	DRAWN BY
	CFC
	CHECKED BY
	MCB/KPS
DRAWING NO.	
COOMBE-BLOXDORF P.C.	
Engineers / Land Surveyors	
Springfield, Illinois	
Design Firm License No. 184-002703	
10	OF 19 SHTS

PLOT DATE = 6/25/09
 FILE NAME = I:\099-0001\cvt+10-beam-repair-dwt.dgn
 PLOT SCALE = 5/8"=24' / IN.
 USER NAME = JML