


FINAL SURVEY	SUPERVIEWED	BY	DATE
NOTE BOOK	PLOTTED		
AREAS CHECKED	TEMPLATE		
NO.	AREAS CHECKED		

ORIGINAL SURVEY	SUPERVIEWED	BY	DATE
NOTE BOOK	PLOTTED		
AREAS CHECKED	TEMPLATE		
NO.	AREAS CHECKED		

PLOT DATE = 6/25/2009  
 FILE NAME = K:\1102518\Cadd\Geo\55\_P.s.d  
 PLOT SCALE = 1/4" = 1'-0"  
 PLOT NAME = 55-SHEET 1.1  
 MODEL =

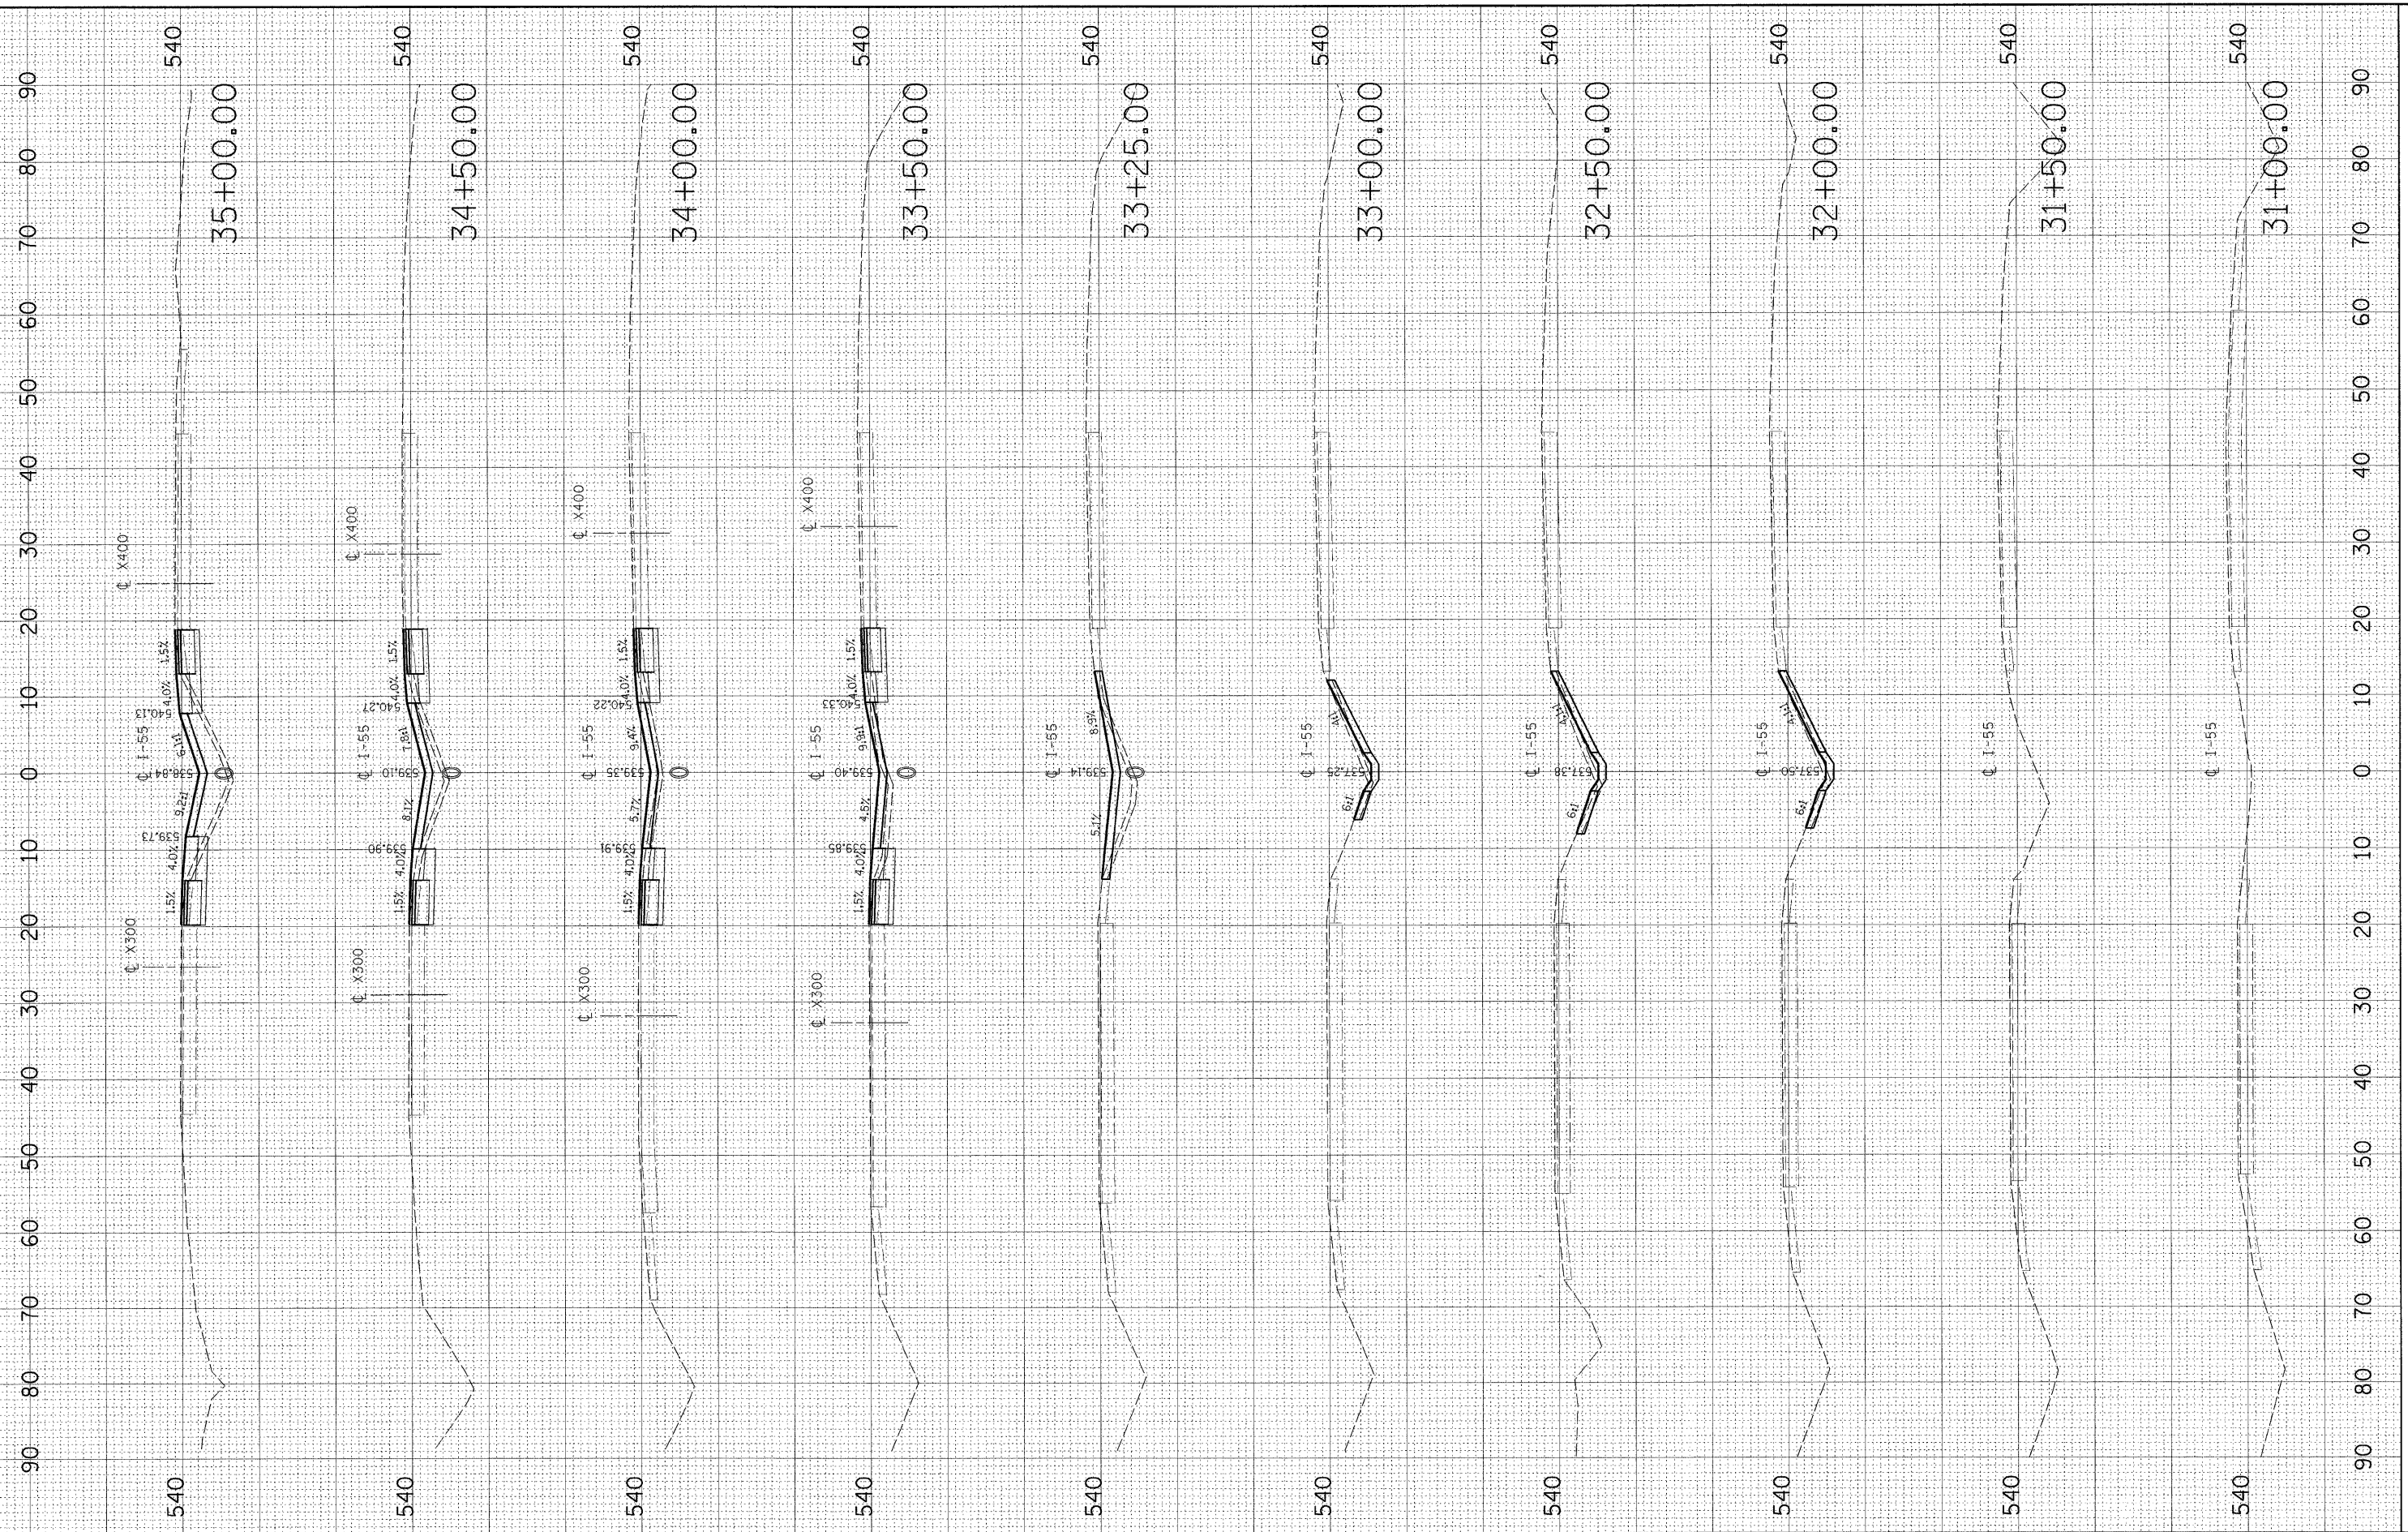

200 West Front Street  
 Wheaton, IL 60187

DESIGNED	-	---	REVISED	-	---
DRAWN	-	---	REVISED	-	---
CHECKED	-	---	REVISED	-	---
DATE	-	---	REVISED	-	---

STATE OF ILLINOIS  
 DEPARTMENT OF TRANSPORTATION

I-55 OVER KANKAKEE RIVER  
 BRIDGE REHABILITATION

I-55  
 CROSS SECTIONS

SCALE: \_\_\_\_\_ SHEET NO. \_\_\_ OF \_\_\_ SHEETS STA. 31+00.00 TO STA. 35+00.00

F.A. RTE.	SECTION	COUNTY	TOTAL SHEETS	SHEET NO.
55	88 (B&B-1) BR	WILL	72	57
CONTRACT NO. 62930				
FED. ROAD DIST. NO. _____ ILLINOIS FED. AID PROJECT				