


PLOT DATE = 6/25/2009
 FILE NAME = K:\1182518\Cadd\Geo\55_P\ss\98PHOTO BOOK
 USER NAME = JPLTSCALE8
 MODEL = XS-SHEET_2

ORIGINAL SURVEY PLOTTED AREAS CHECKED
 SURVEY PLOTTED AREAS CHECKED
 BY: DATE:

FINAL SURVEY PLOTTED AREAS CHECKED
 SURVEY PLOTTED AREAS CHECKED
 BY: DATE:

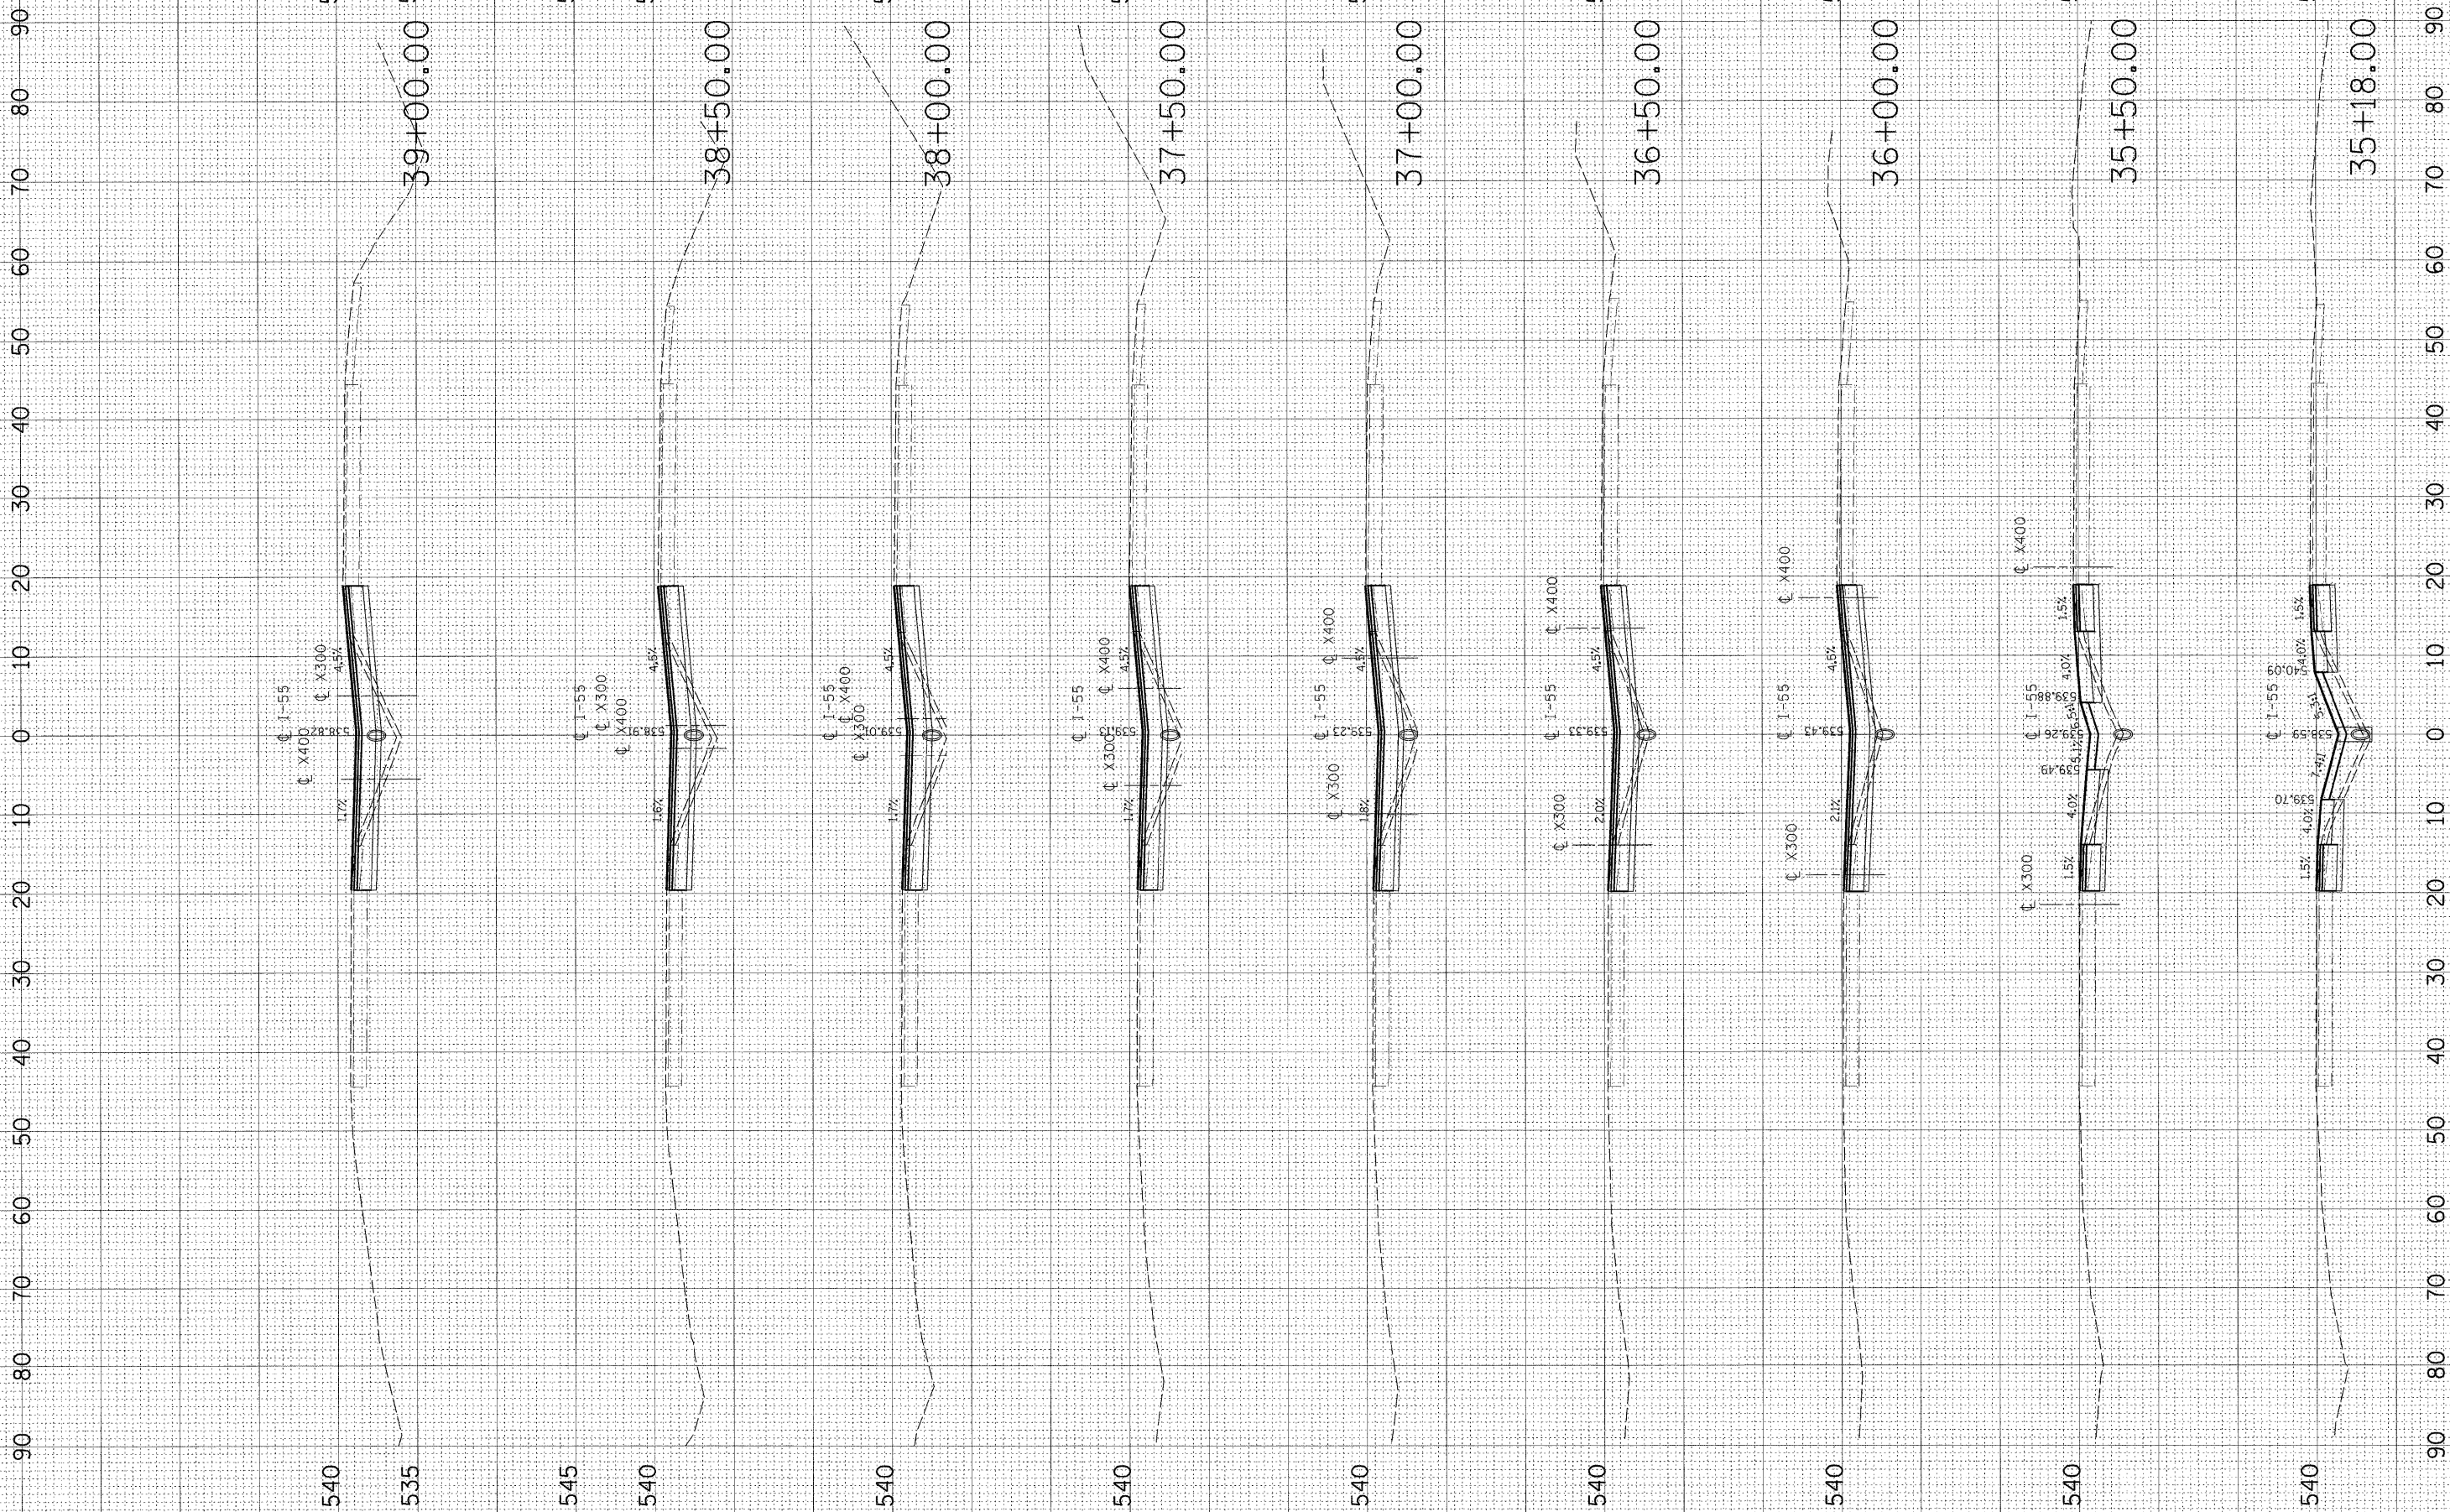

200 West Front Street
 Wheaton, IL 60187

DESIGNED -
 DRAWN -
 CHECKED -
 DATE -

REVISED -
 REVISED -
 REVISED -
 REVISED -

STATE OF ILLINOIS
 DEPARTMENT OF TRANSPORTATION

I-55 OVER KANKAKEE RIVER
 BRIDGE REHABILITATION

I-55
 CROSS SECTIONS

SCALE: SHEET NO. OF SHEETS STA. 35+18.00 TO STA. 39+00.00

F.A. RTE. 55	SECTION 88 (B&B-1) BR	COUNTY WILL	TOTAL SHEETS 72	SHEET NO. 58
CONTRACT NO. 62930				
FED. ROAD DIST. NO. ILLINOIS FED. AID PROJECT				