


FINAL SURVEY	SUPERVED	DATE
NOTE BOOK	PLOTTED	
NO.	AREAS CHECKED	

ORIGINAL SURVEY	SUPERVED	DATE
NOTE BOOK	PLOTTED	
NO.	AREAS CHECKED	

PLOT DATE = 6/25/2009
 FILE NAME = G:\118218\Cadd\Geo\55_P.spl
 USER NAME = BPL
 MODEL = AS SHEET 3

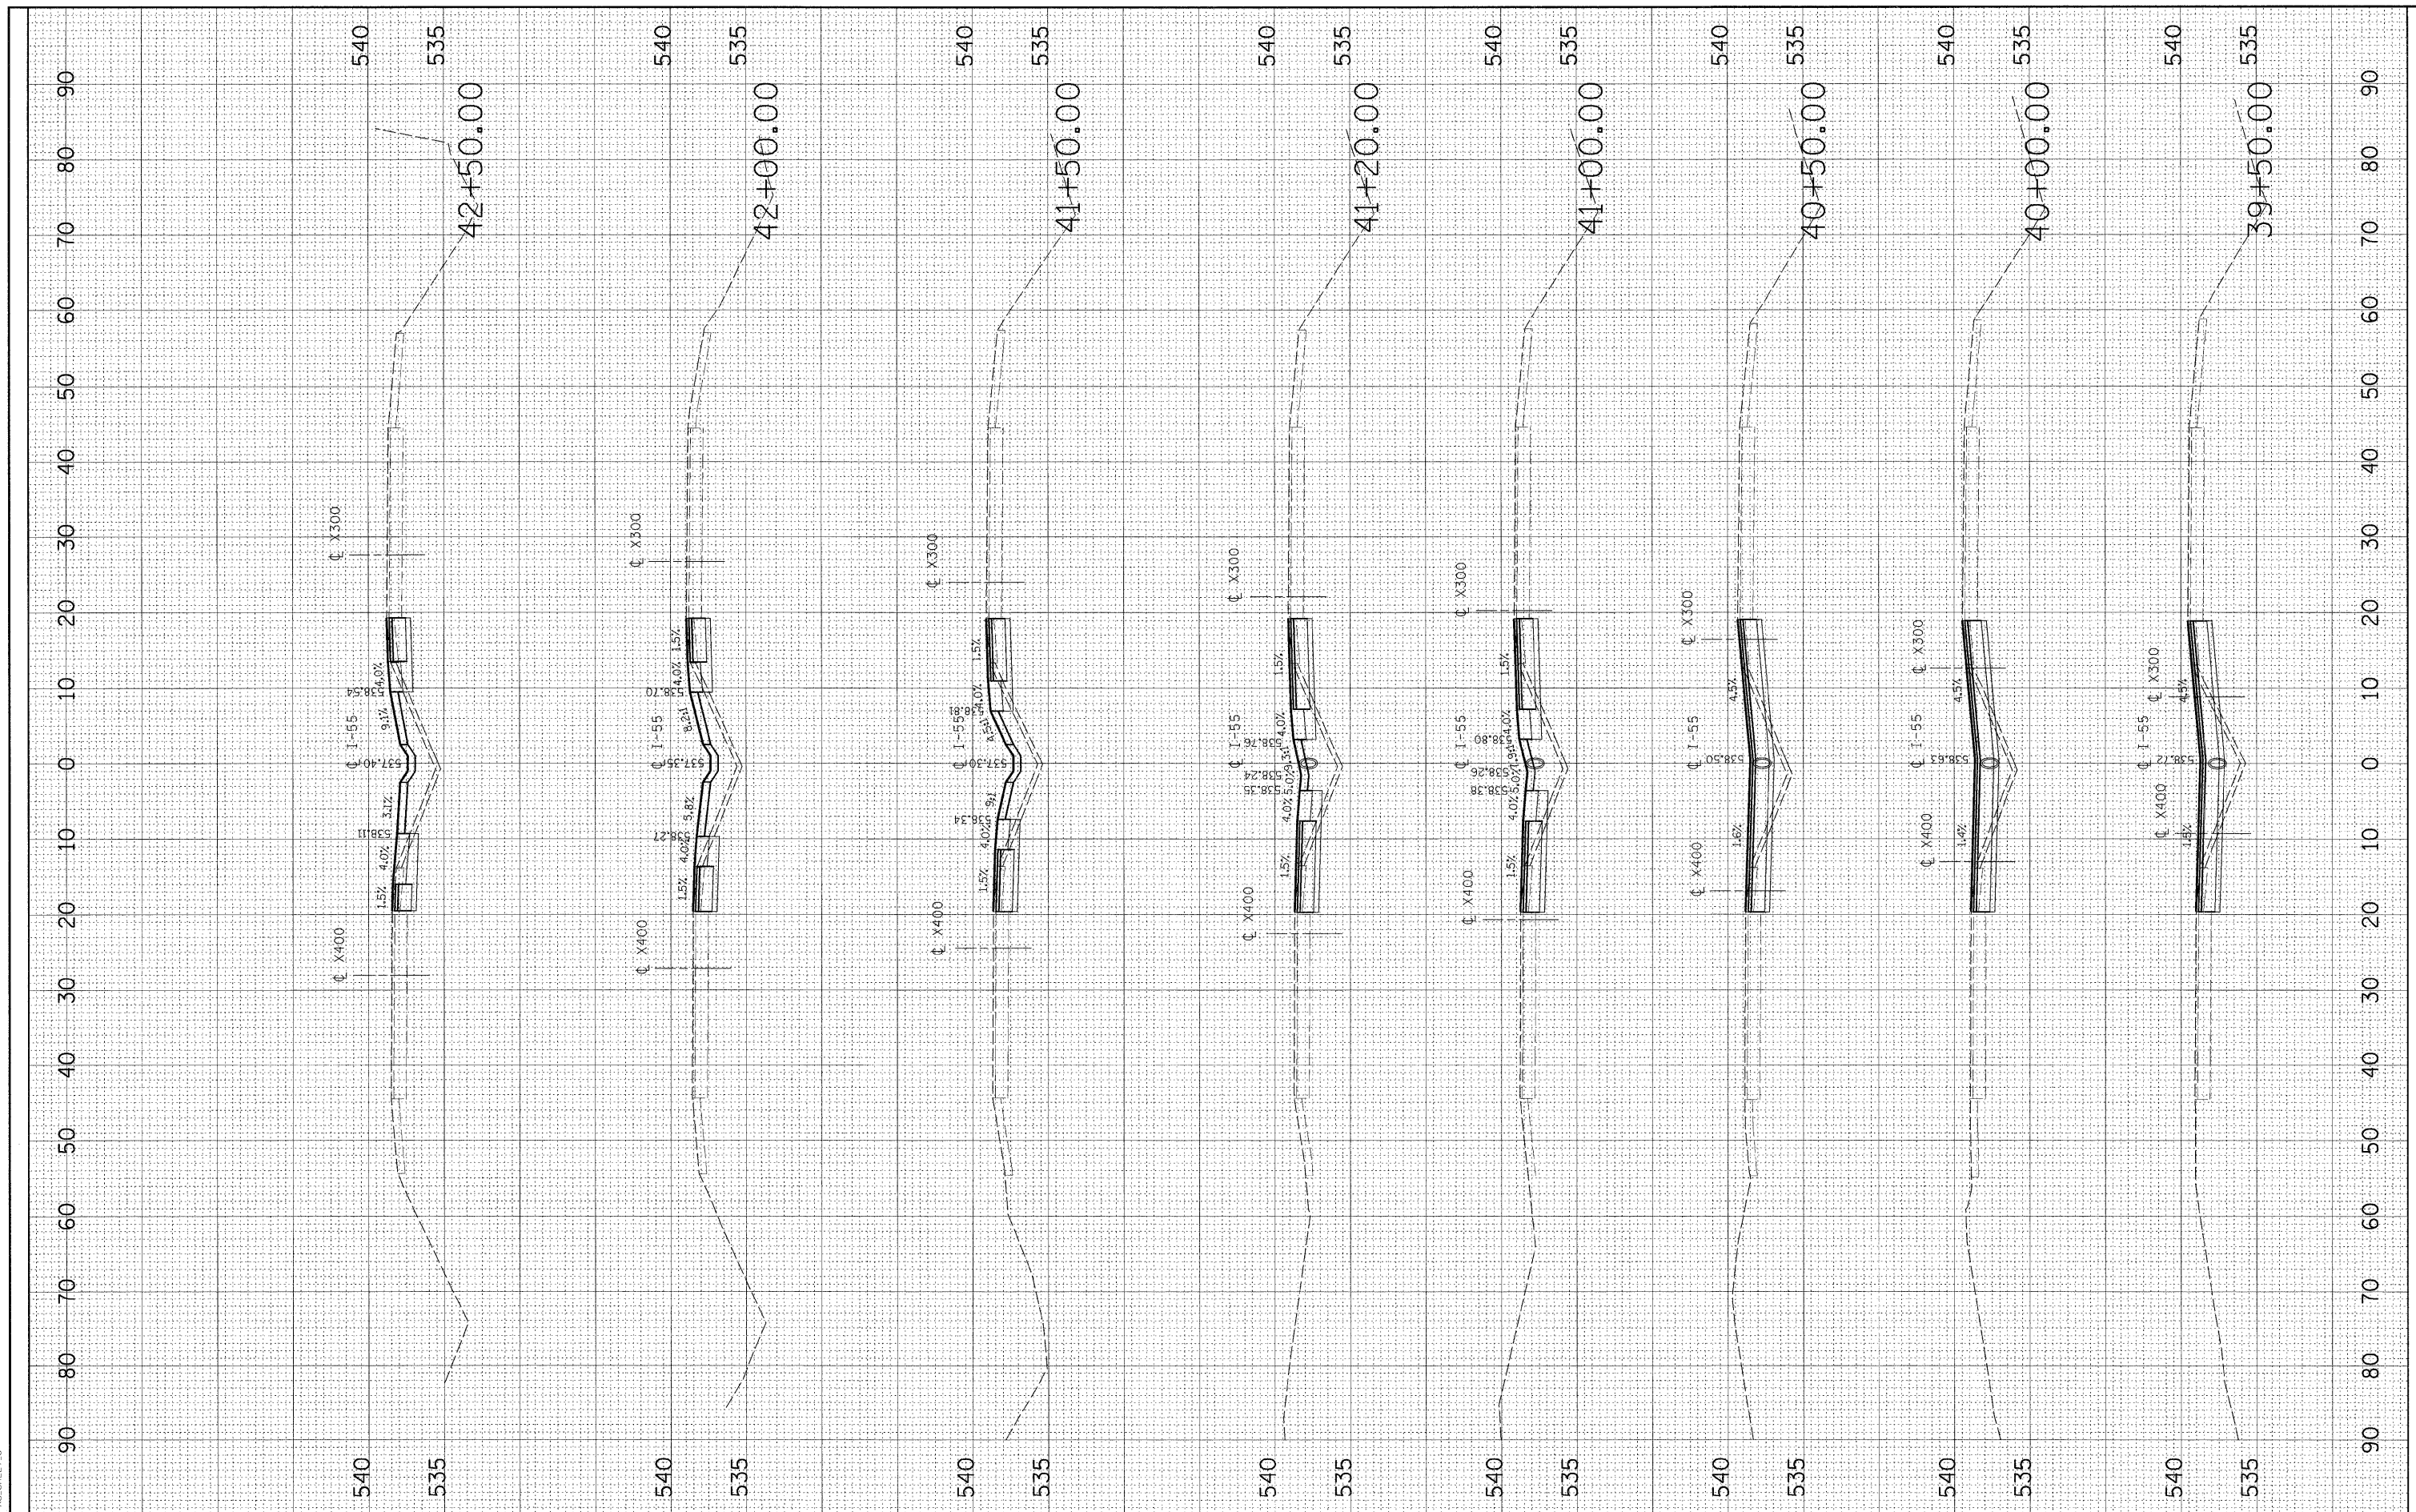

rjngroup
 Excellence through Ownership

200 West Front Street
 Wheaton, IL 60187

DESIGNED	---	REVISED	---
DRAWN	---	REVISED	---
CHECKED	---	REVISED	---
DATE	---	REVISED	---

STATE OF ILLINOIS
 DEPARTMENT OF TRANSPORTATION

**I-55 OVER KANKAKEE RIVER
 BRIDGE REHABILITATION**

**I-55
 CROSS SECTIONS**

SCALE: _____ SHEET NO. ____ OF ____ SHEETS STA. 39+50.00 TO STA. 42+50.00

F.A. RTE. 55	SECTION 88 (B&B-1) BR	COUNTY WILL	TOTAL SHEETS 72	SHEET NO. 59
CONTRACT NO. 62930				
FED. ROAD DIST. NO. _____ (ILLINOIS) FED. AID PROJECT				