


FINAL SURVEY	SURVEYED	BY	DATE
NOTE BOOK	PLOTTED		
AREAS CHECKED	TEMPLATE		
NO.	AREAS CHECKED		

ORIGINAL SURVEY	SURVEYED	BY	DATE
NOTE BOOK	PLOTTED		
AREAS CHECKED	TEMPLATE		
NO.	AREAS CHECKED		

PLOT DATE = 6/25/2009
 FILE NAME = K:\1102518-Cadd\Geo\55_P...
 PLOT SCALE = 1/8" = 1'-0"
 PLOT NAME = XS SHEET L7

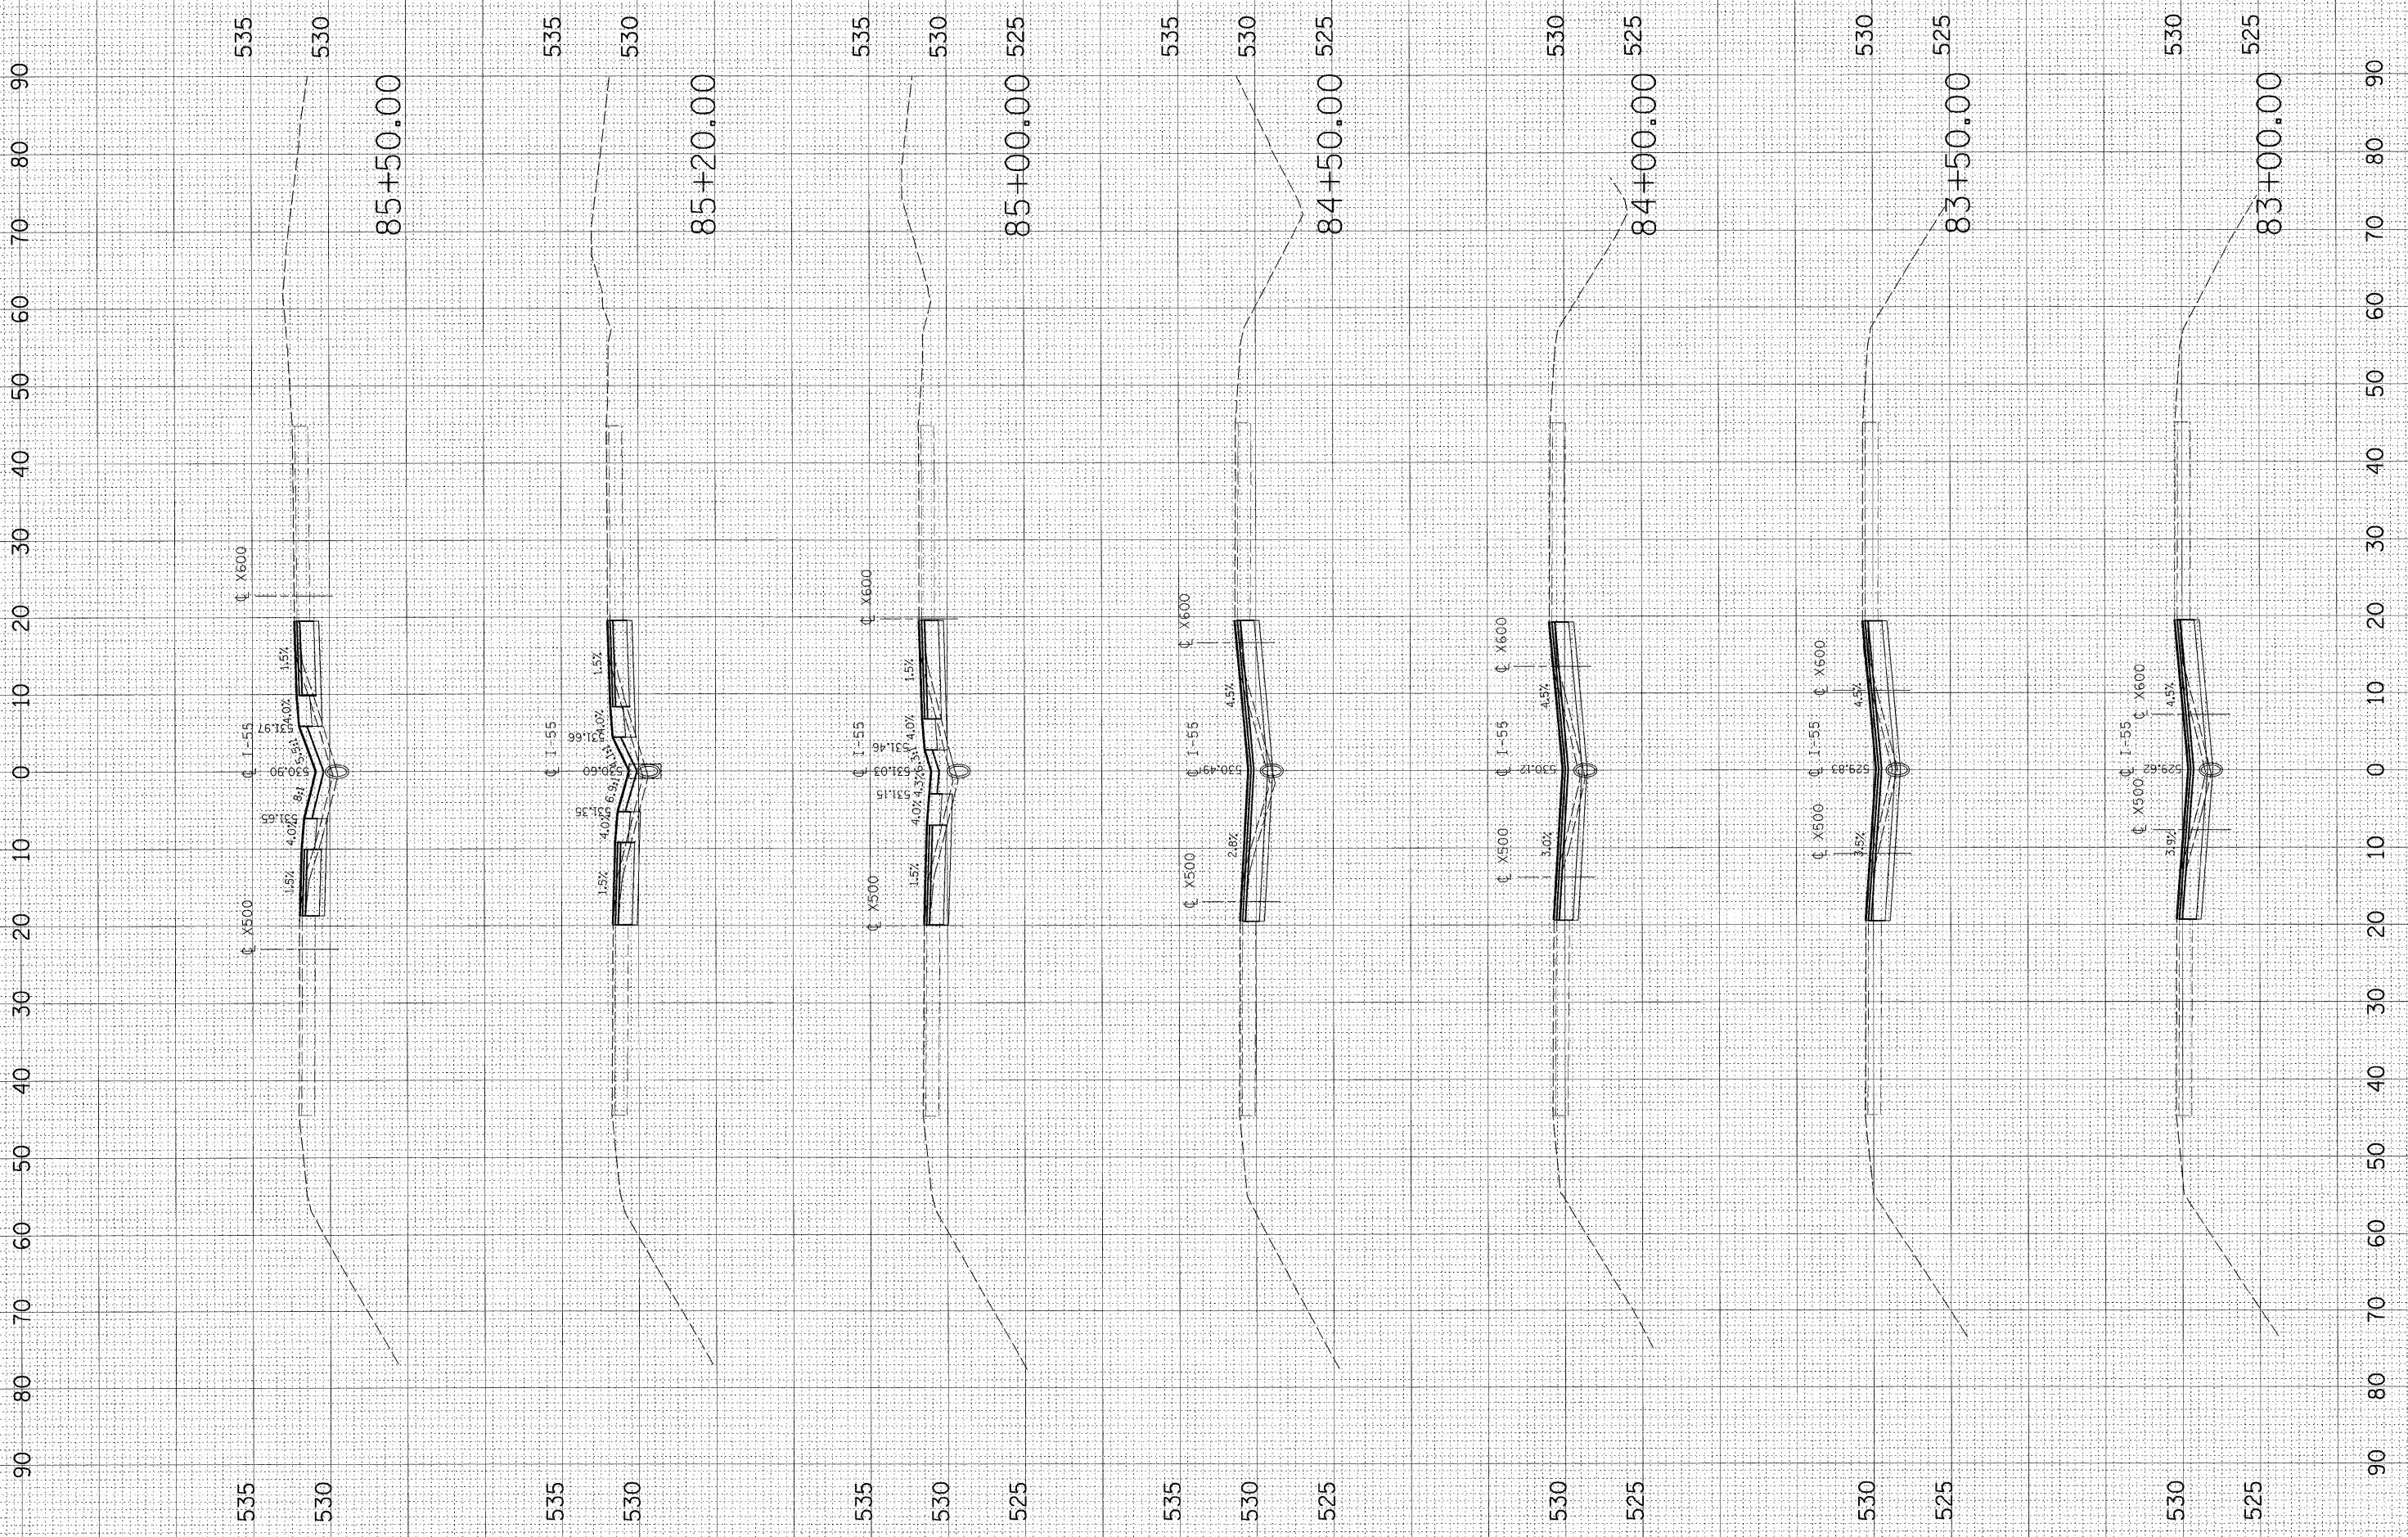

rjngroup
 Excellence through Ownership

200 West Front Street
 Wheaton, IL 60187

DESIGNED	-	---	REVISED	-	---
DRAWN	-	---	REVISED	-	---
CHECKED	-	---	REVISED	-	---
DATE	-	---	REVISED	-	---

**STATE OF ILLINOIS
 DEPARTMENT OF TRANSPORTATION**

**I-55 OVER KANKAKEE RIVER
 BRIDGE REHABILITATION**

**I-55
 CROSS SECTIONS**

SCALE: _____ SHEET NO. ___ OF ___ SHEETS STA. 83+00.00 TO STA. 85+50.00

F.A. RTE.	SECTION	COUNTY	TOTAL SHEETS	SHEET NO.
55	88 (B&B-1) BR	WILL	72	63
CONTRACT NO. 62930			ILLINOIS FED. AID PROJECT	