


FINAL SURVEY	SURVEYED	BY	DATE
NOTE BOOK	PLOTTED		
AREAS CHECKED	TEMPLATE		
NO.	AREAS CHECKED		

ORIGINAL SURVEY	SURVEYED	BY	DATE
NOTE BOOK	PLOTTED		
AREAS CHECKED	TEMPLATE		
NO.	AREAS CHECKED		

PLOT DATE = 6/25/2009  
 FILE NAME = K:\1182518\Cadd\Geo\55\_P.s.d  
 USER NAME = #P.L.T SCALE\$  
 MODEL = XS SHEET 18

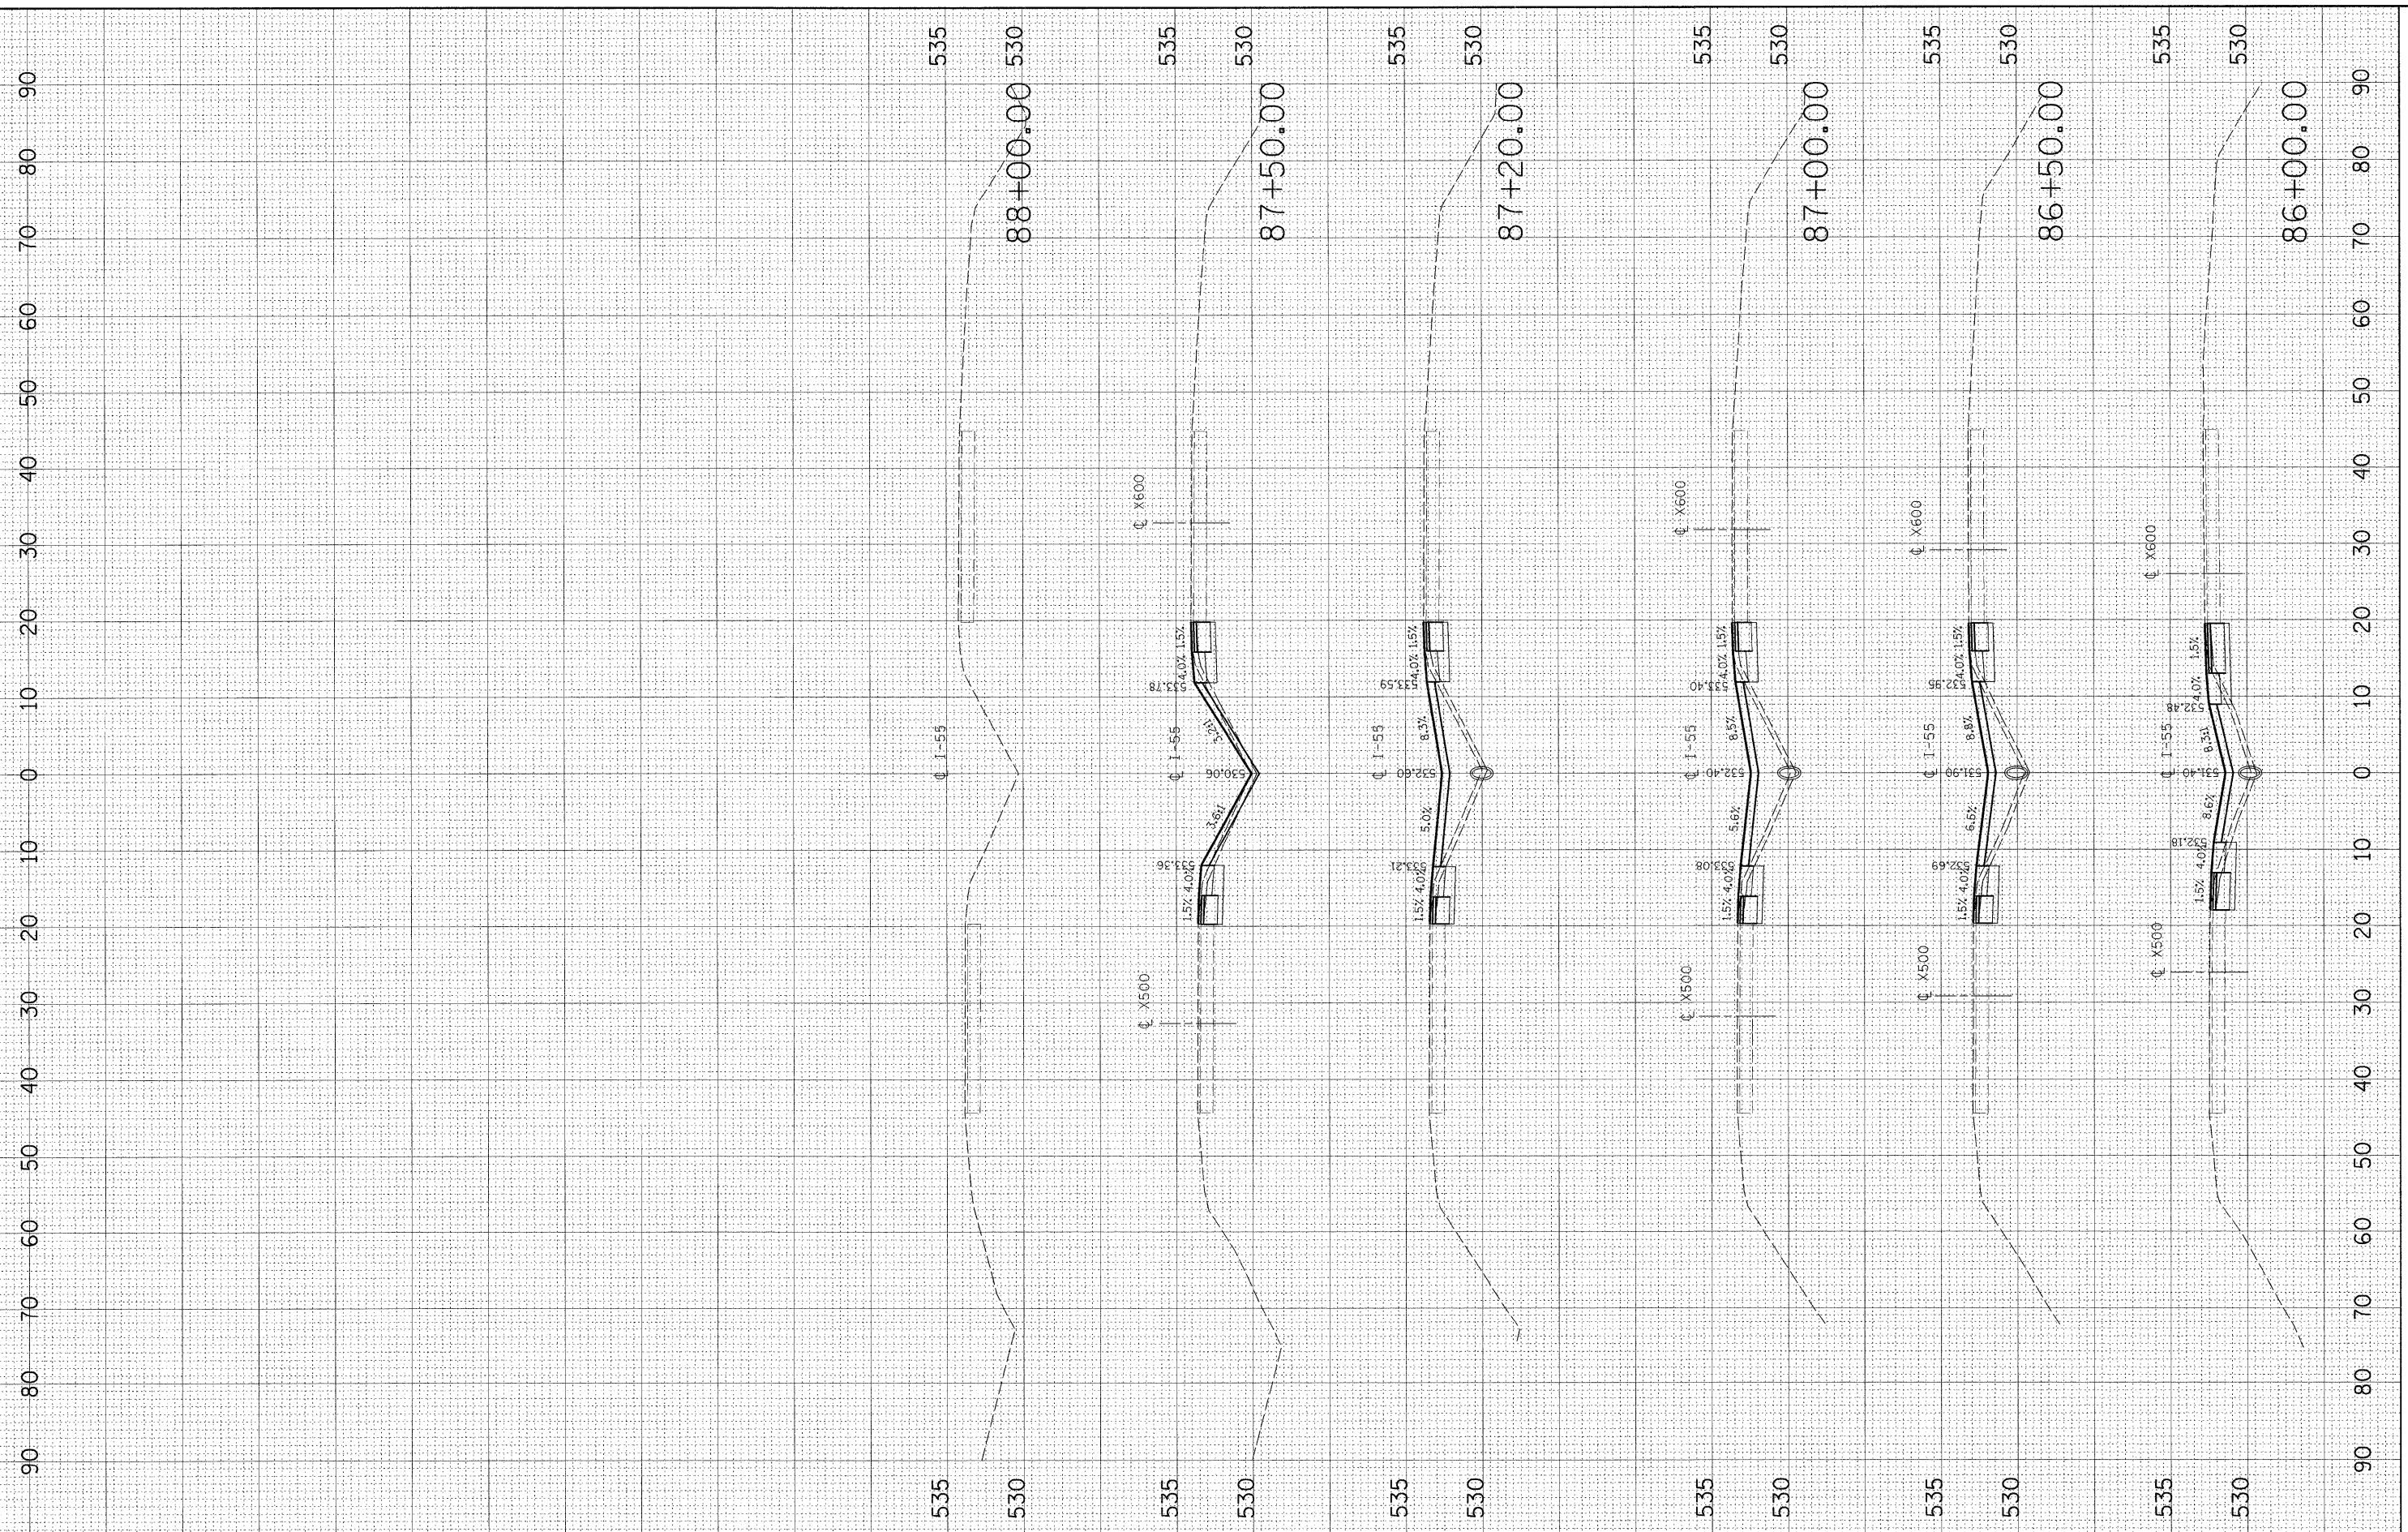

**rjngroup**  
 Excellence through Ownership

200 West Front Street  
 Wheaton, IL 60187

DESIGNED -	---	REVISED -	---
DRAWN -	---	REVISED -	---
CHECKED -	---	REVISED -	---
DATE -	-----	REVISED -	---

STATE OF ILLINOIS  
 DEPARTMENT OF TRANSPORTATION

I-55 OVER KANKAKEE RIVER  
 BRIDGE REHABILITATION

I-55  
 CROSS SECTIONS

SCALE: \_\_\_\_\_ SHEET NO. \_\_\_ OF \_\_\_ SHEETS STA. 86+00.00 TO STA. 88+00.00

F.A. RTE.	SECTION	COUNTY	TOTAL SHEETS	SHEET NO.
55	88 (B&B-1) BR	WILL	72	64
CONTRACT NO. 62930				
FED. ROAD DIST. NO. _____ ILLINOIS FED. AID PROJECT				