



F.A.P. RTE.	SECTION	COUNTY	TOTAL SHEETS	SHEET NO.
1285	02-00075-00-PV	COOK	161	24
STA. _____ TO STA. _____		FED. ROAD DIST. NO. _____ ILLINOIS FED. AID PROJECT		
CONTRACT NO. 63083				

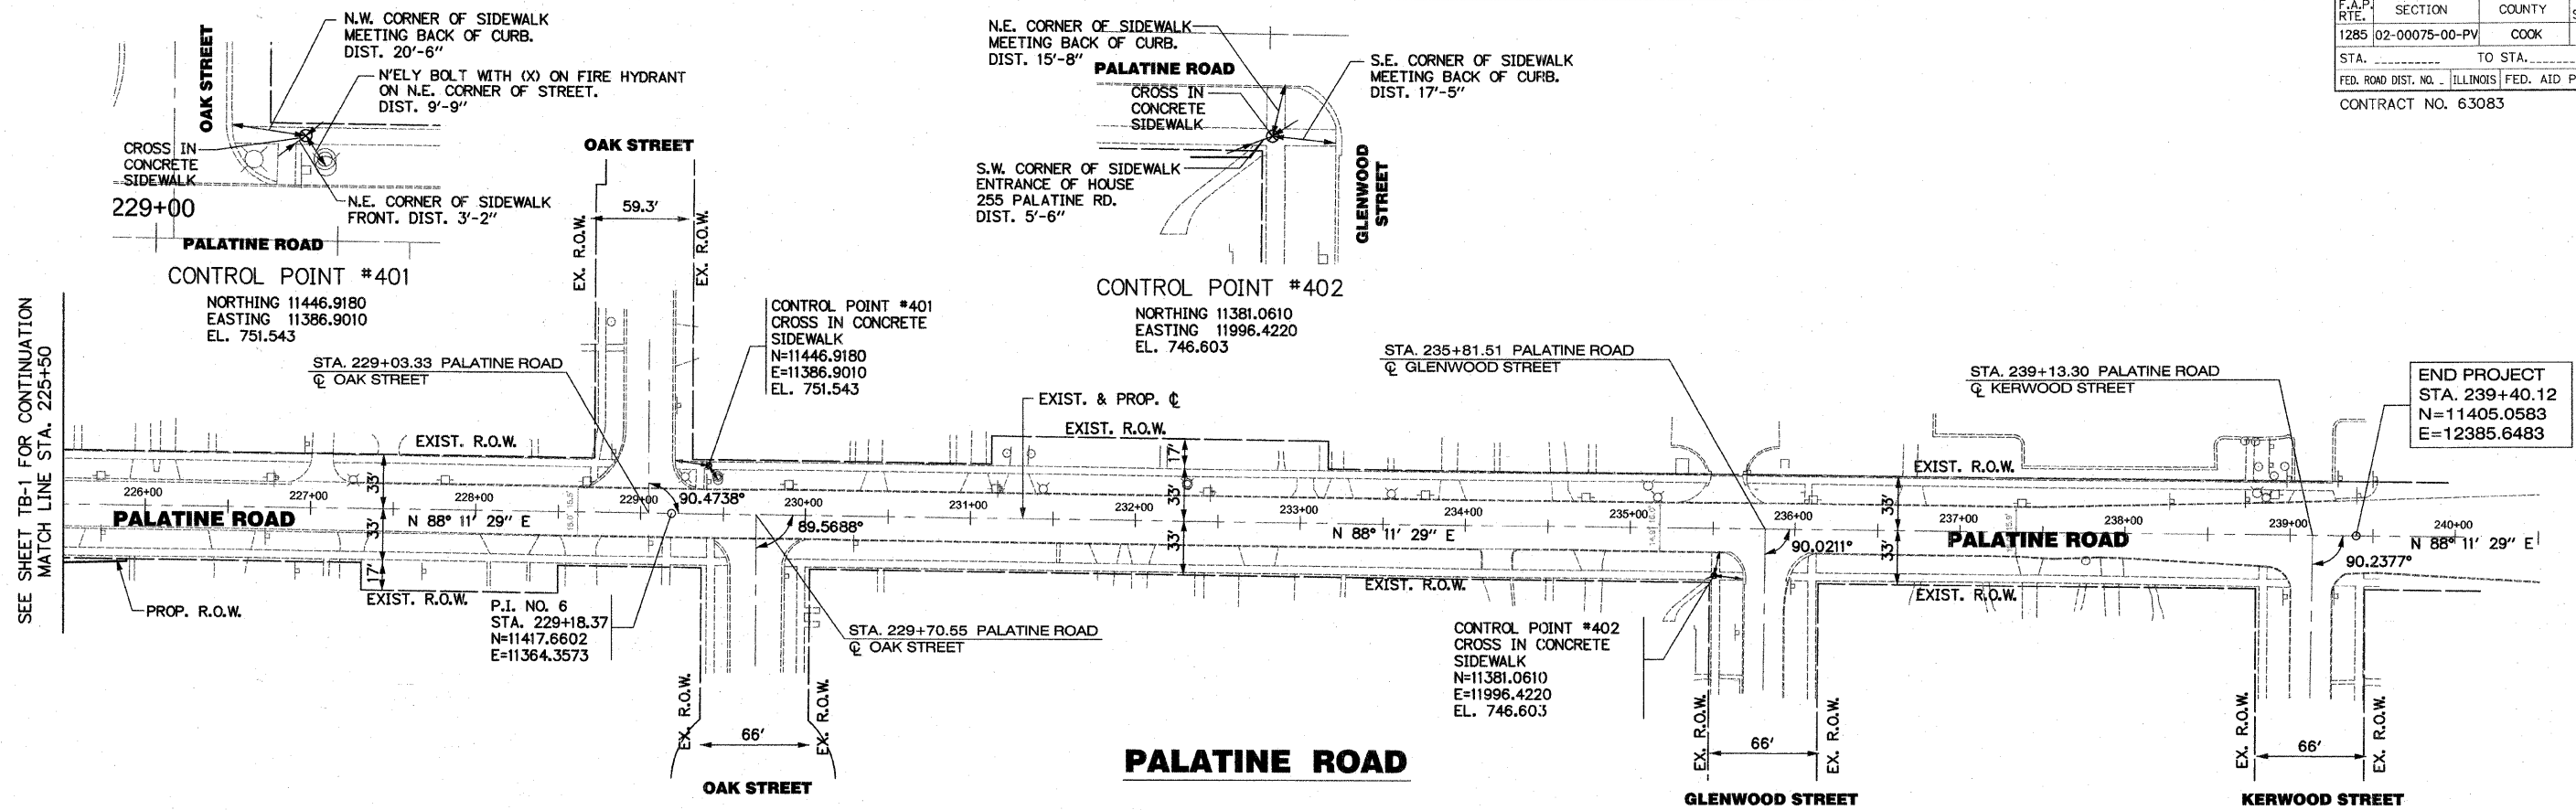

SEE SHEET TB-1 FOR CONTINUATION
MATCH LINE STA. 225+50

END PROJECT
STA. 239+40.12
N=11405.0583
E=12385.6483

PALATINE ROAD

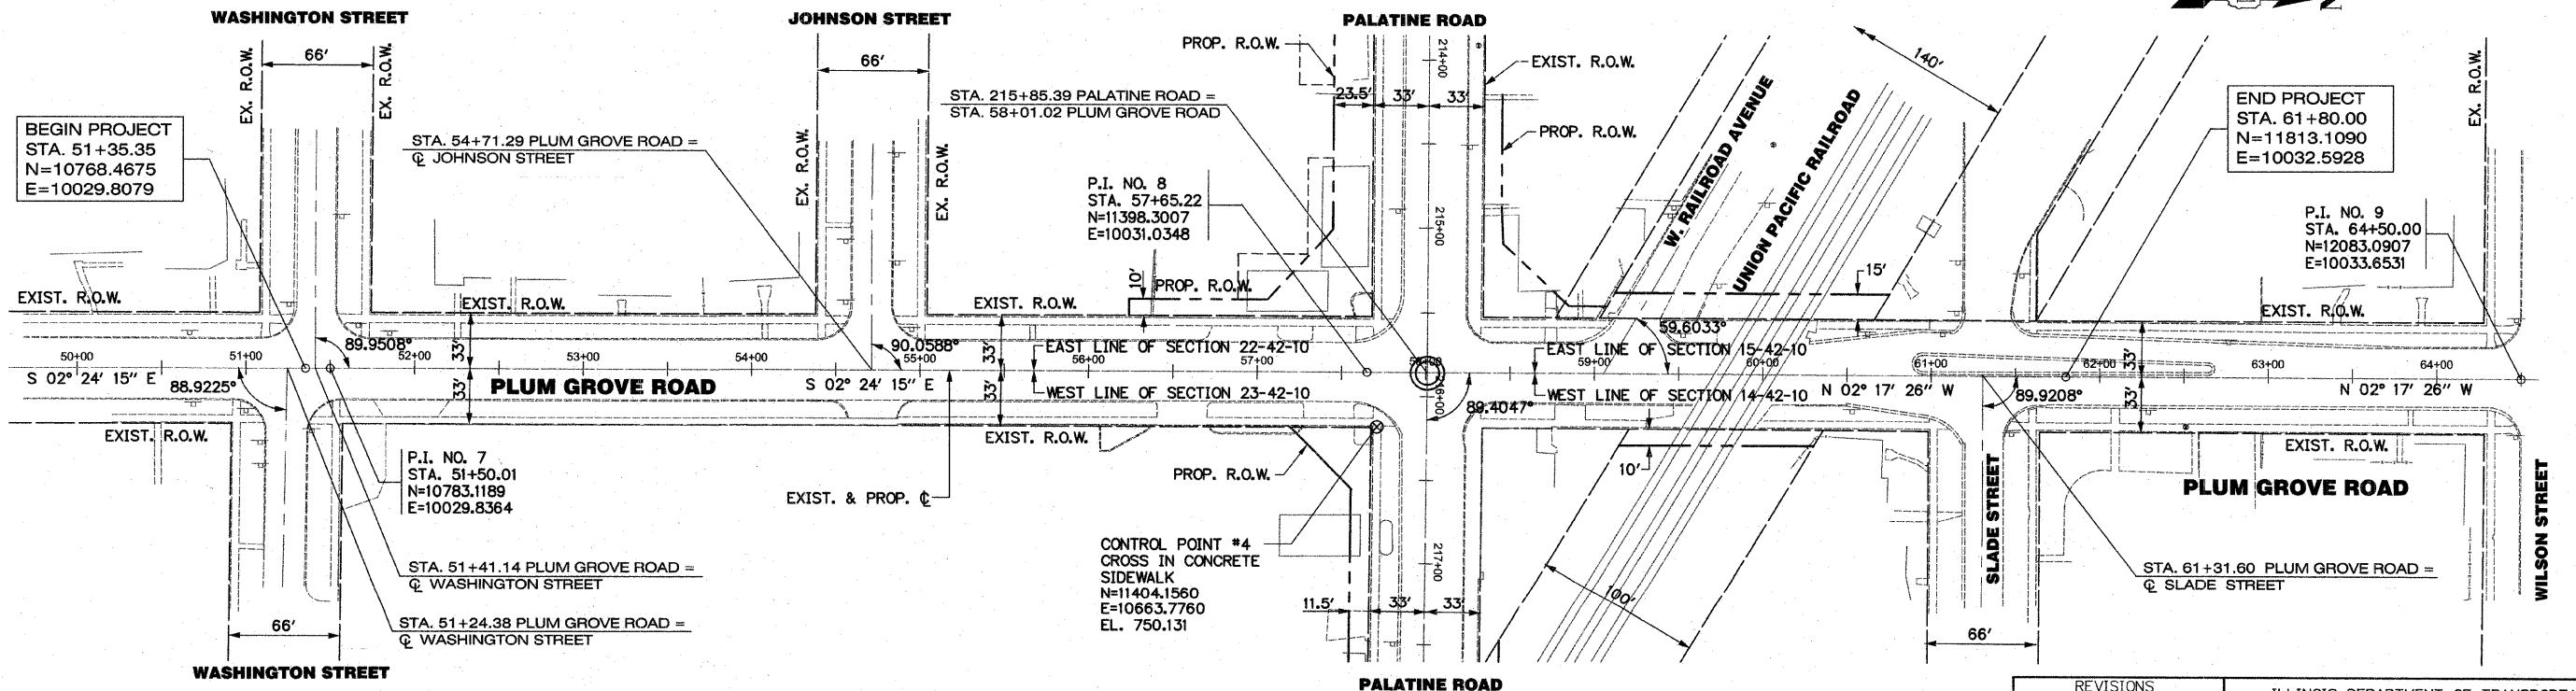

BEGIN PROJECT
STA. 51+35.35
N=10768.4675
E=10029.8079

END PROJECT
STA. 61+80.00
N=11813.1090
E=10032.5928

PLUM GROVE ROAD

REVISIONS		ILLINOIS DEPARTMENT OF TRANSPORTATION VILLAGE OF PALATINE PALATINE ROAD & PLUM GROVE ROAD RECONSTRUCTION SMITH STREET TO US 14 (NORTHWEST HIGHWAY) ALIGNMENT AND TIES STA 225+50 TO STA 240+00 PALATINE RD STA 50+00 TO 64+00 PLUM GROVE
NAME	DATE	
		VERT. N.T.S. SCALE: HORIZ. 1" = 50' DATE: OCTOBER 19, 2009 DRAWN BY BA CHECKED BY RY