


DATE  
 BY  
 SURVEYED  
 PLOTTED  
 CHECKED  
 NOTE BOOK NO.  
 CADD FILE NAME

DATE  
 BY  
 SURVEYED  
 PLOTTED  
 CHECKED  
 NOTE BOOK NO.  
 STRUCTURE NOTATION CHRG

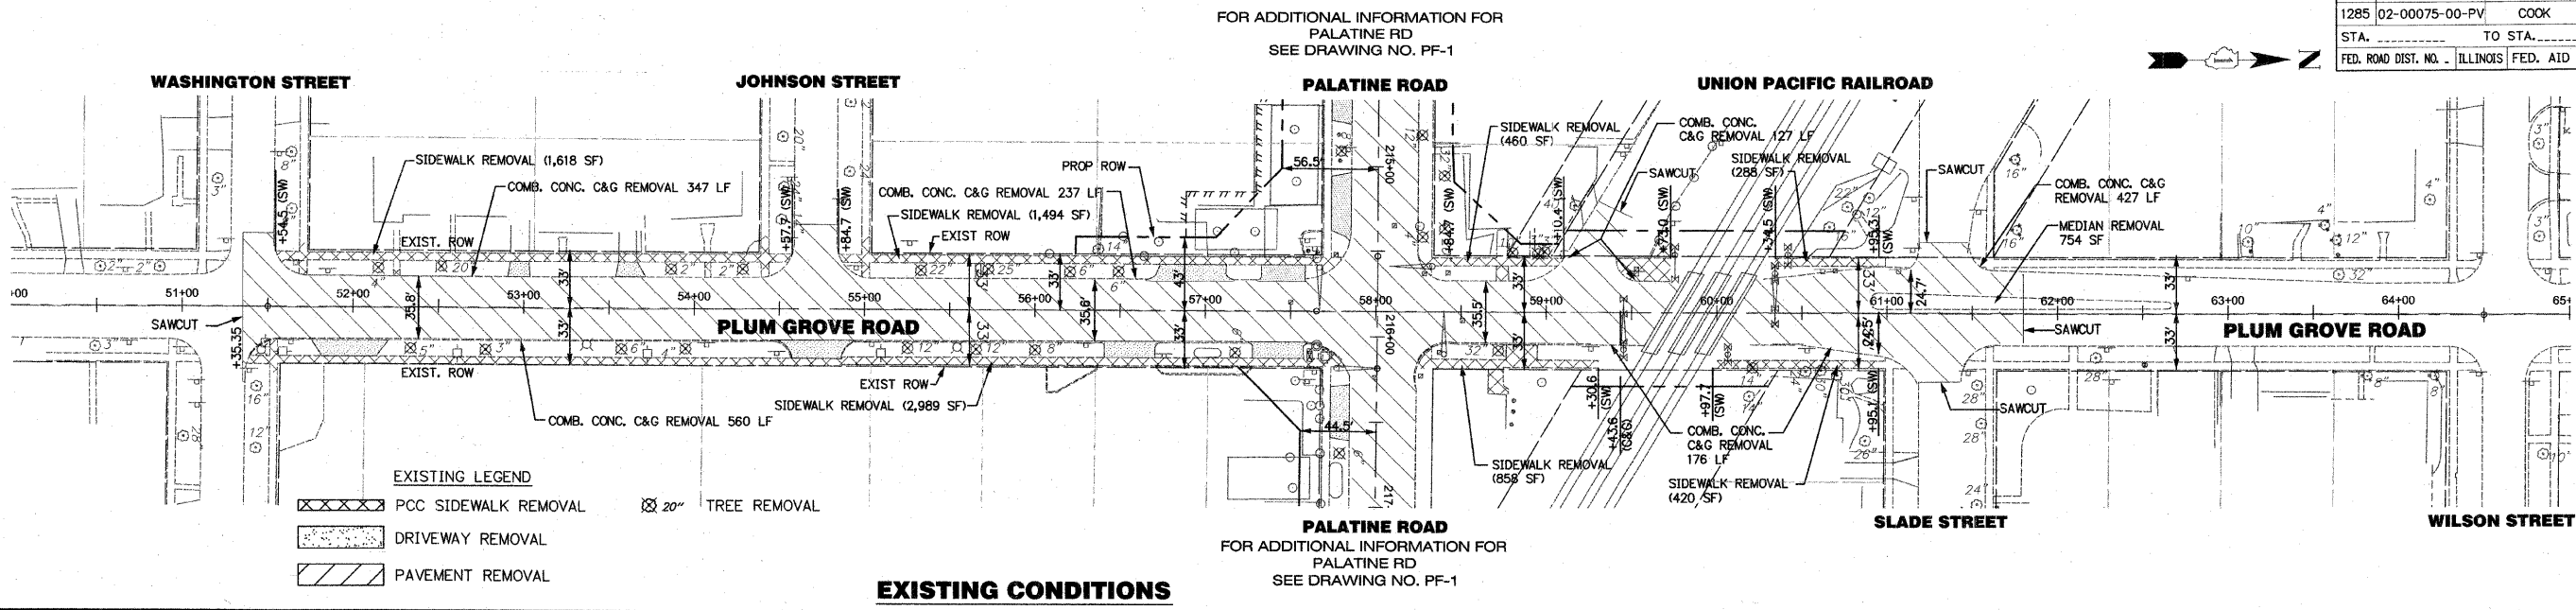

FOR ADDITIONAL INFORMATION FOR PALATINE RD SEE DRAWING NO. PF-1

FOR ADDITIONAL INFORMATION FOR PALATINE RD SEE DRAWING NO. PF-1

