



- LEGEND**
- EXISTING STORM SEWER
 - STORM SEWER REMOVAL
 - PROPOSED STORM SEWER
 - PROPOSED MANHOLE
 - PROPOSED CATCH BASIN
 - REMOVE
 - ADJUST
 - ABANDON
 - PROPOSED STORM SEWER (SEE DU-10 FOR SCHEDULE)
 - PROPOSED DRAINAGE STRUCTURE (SEE DU-10 FOR SCHEDULE)

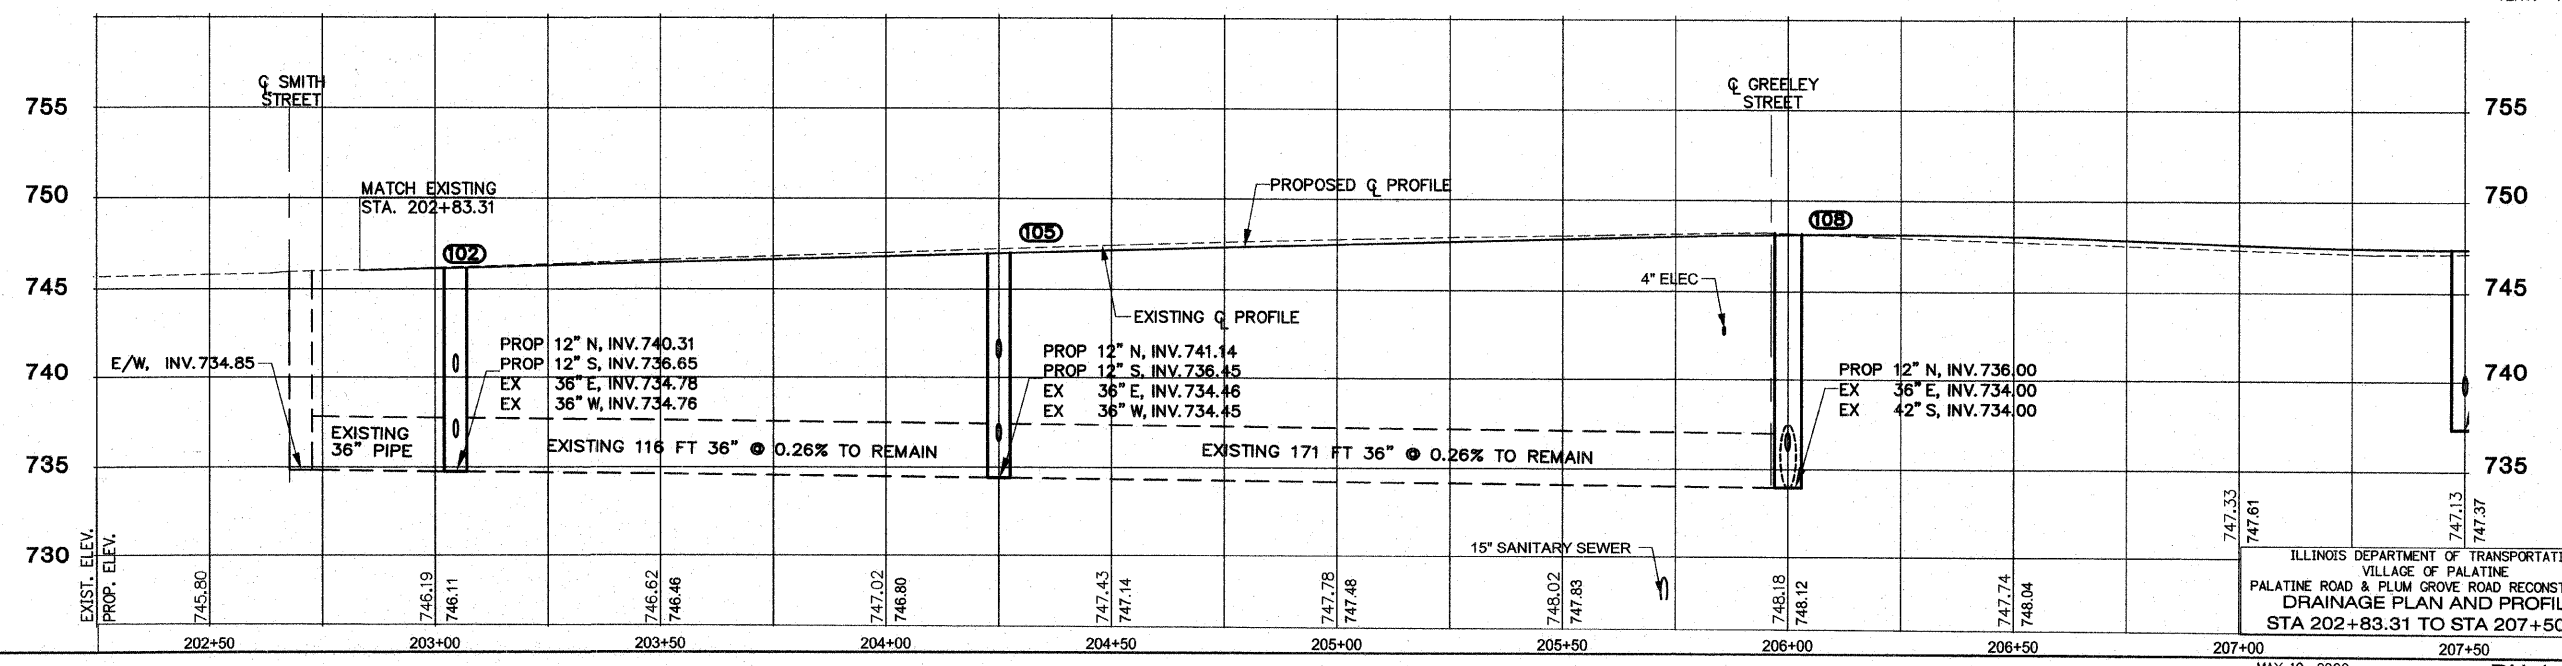

PLAN
 SUBMITTED _____
 CHECKED _____
 DATE _____

PROFILE
 SUBMITTED _____
 CHECKED _____
 DATE _____

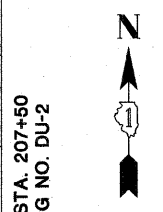

MATCH LINE STA. 207+50
 SEE DRAWING NO. DU-2

MATCH LINE STA. 207+50
 SEE DRAWING NO. DU-2

SCALE: HORIZ: 1"=20'
 VERT: 1"=5'