

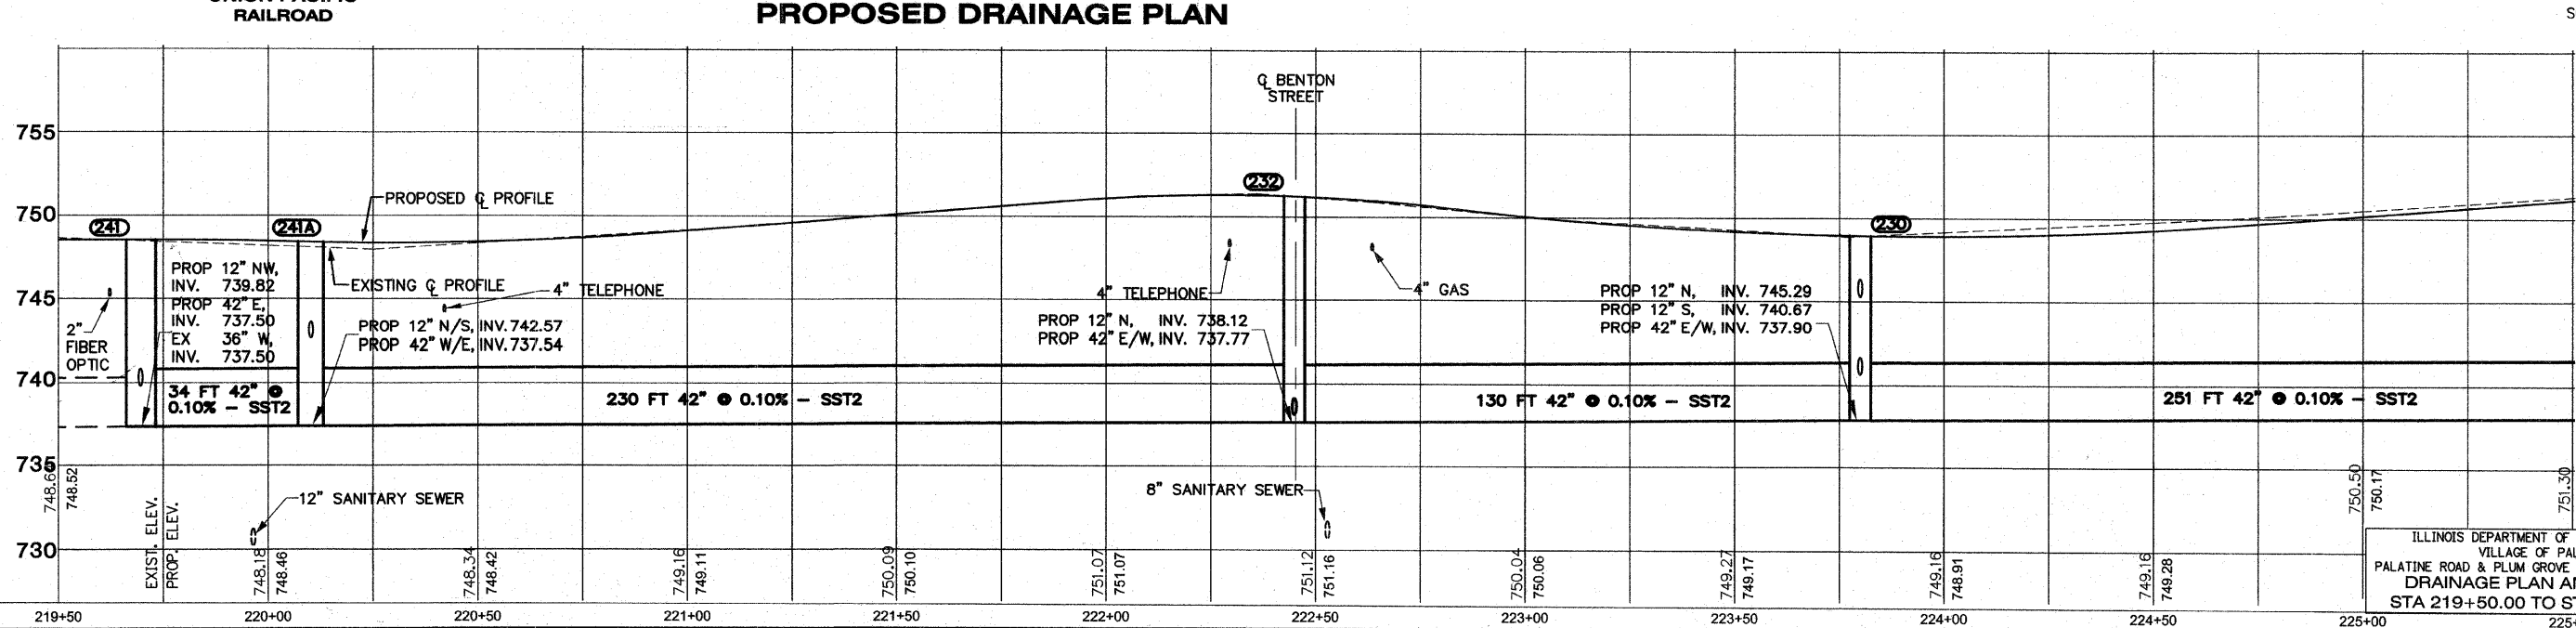
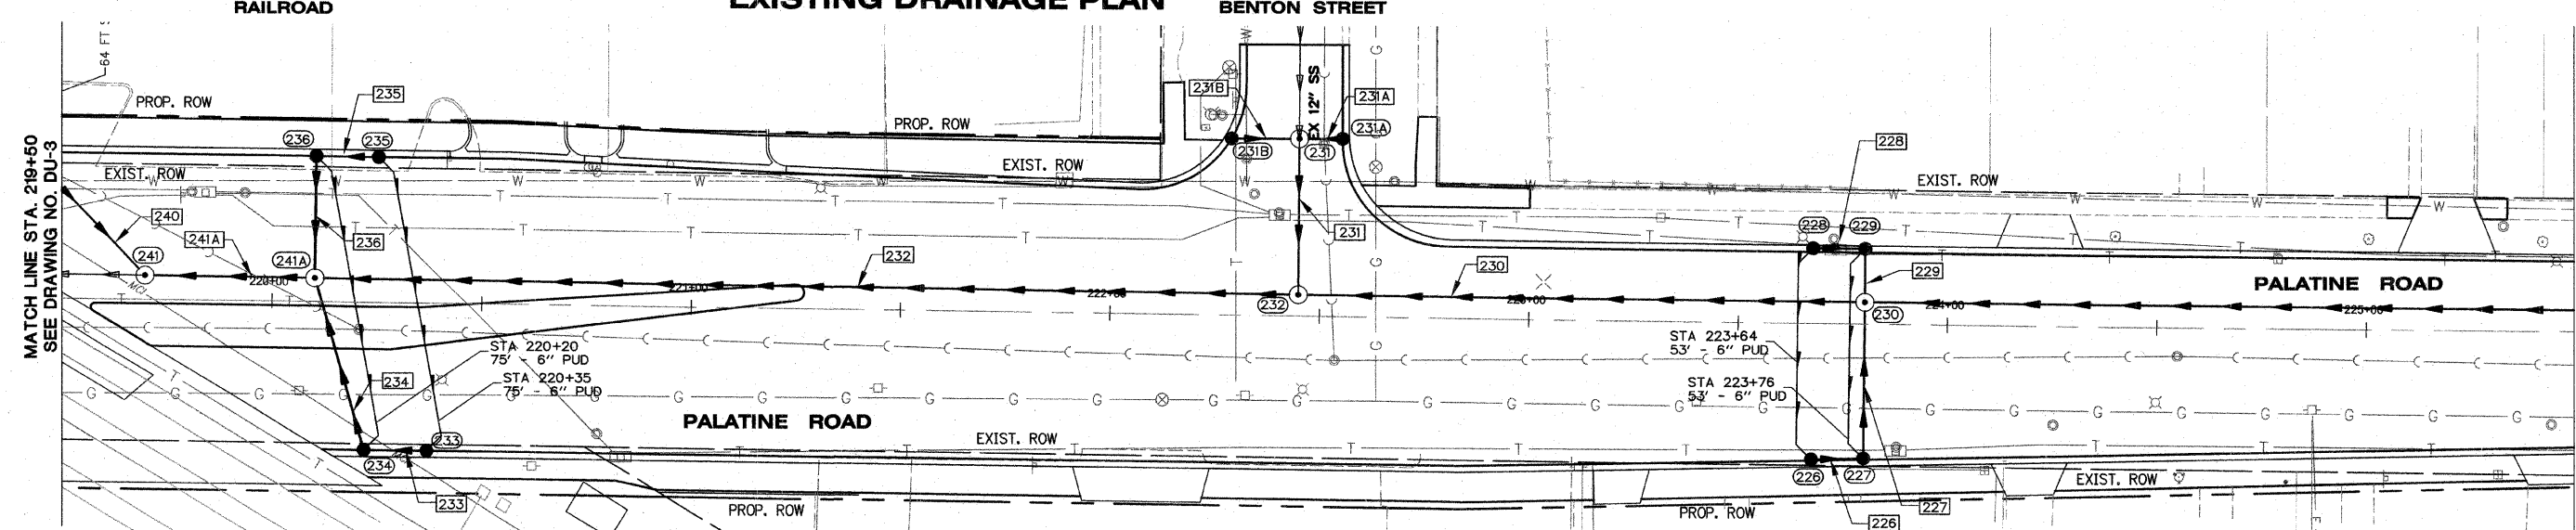


- LEGEND**
- EXISTING STORM SEWER
  - STORM SEWER REMOVAL
  - PROPOSED STORM SEWER
  - PROPOSED MANHOLE
  - PROPOSED CATCH BASIN
  - REMOVE
  - ADJUST
  - ABANDON
  - PROPOSED STORM SEWER (SEE DU-10 FOR SCHEDULE)
  - PROPOSED DRAINAGE STRUCTURE (SEE DU-10 FOR SCHEDULE)

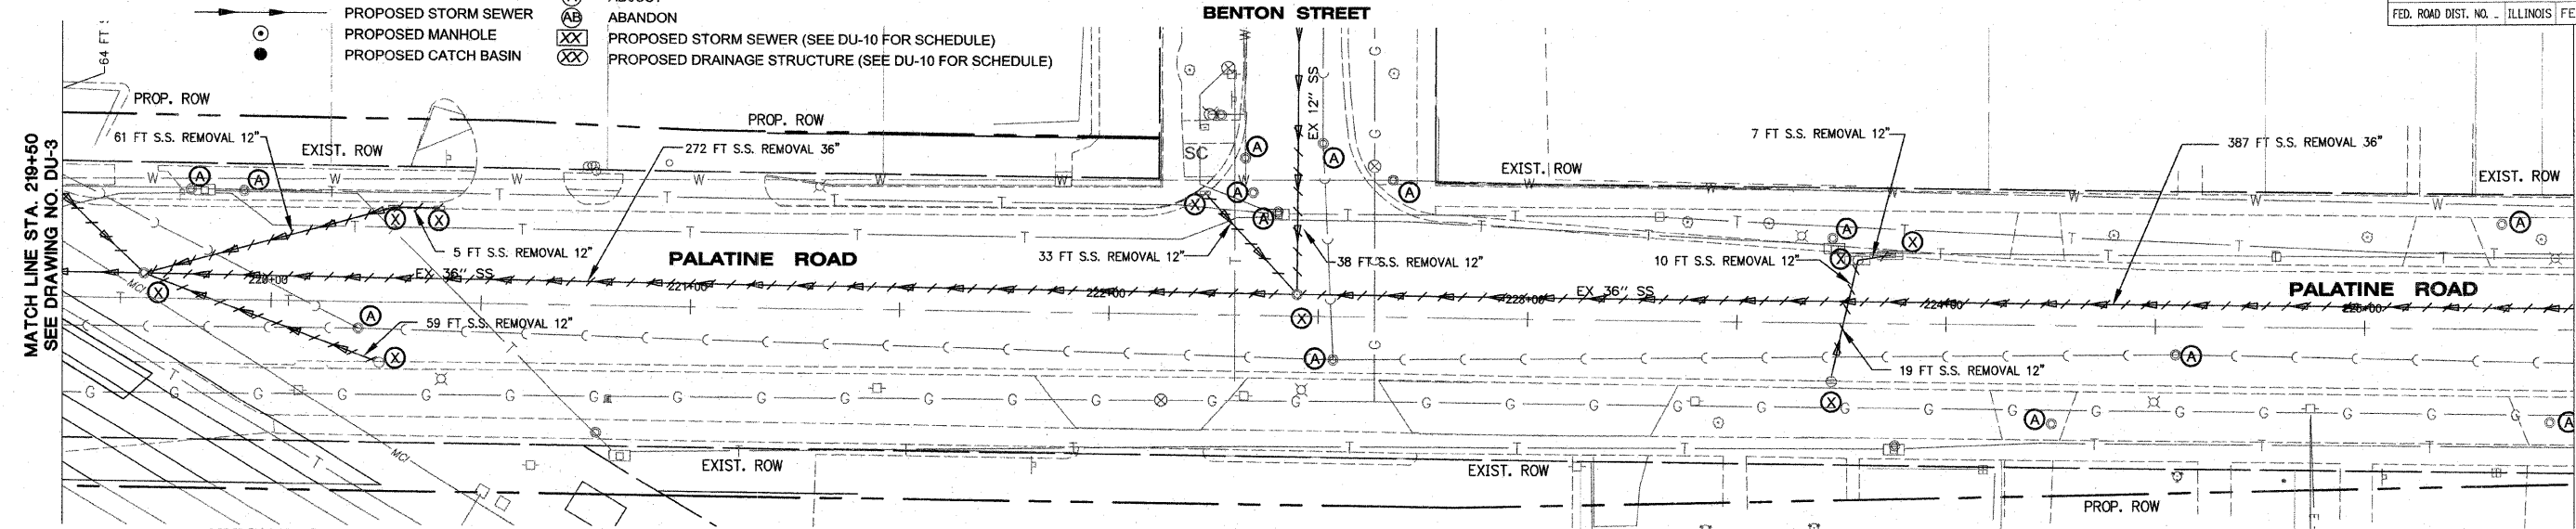

DATE: \_\_\_\_\_ BY: \_\_\_\_\_  
 CHECKED: \_\_\_\_\_  
 PLANNING: \_\_\_\_\_  
 ENGINEERING: \_\_\_\_\_  
 SURVEYING: \_\_\_\_\_  
 DRAINAGE: \_\_\_\_\_  
 STRUCTURE: \_\_\_\_\_  
 NOTES: \_\_\_\_\_

DATE: \_\_\_\_\_ BY: \_\_\_\_\_  
 CHECKED: \_\_\_\_\_  
 PROFILE: \_\_\_\_\_  
 GRADES: \_\_\_\_\_  
 STRUCTURE: \_\_\_\_\_  
 NOTES: \_\_\_\_\_

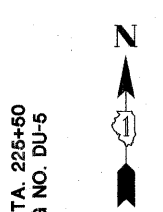

SCALE: HORIZ: 1"=20'  
 VERT: 1"=5'