
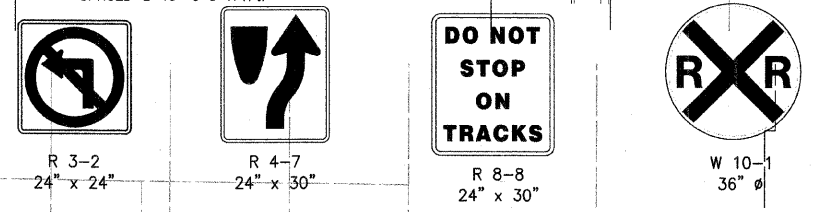


F.A.P. RTE.	SECTION	COUNTY	TOTAL SHEETS	SHEET NO.
1285	02-00075-00-PV	COOK	161	73
STA.	TO STA.			
FED. ROAD DIST. NO.	ILLINOIS	FED. AID PROJECT		

CONTRACT NO. 63083

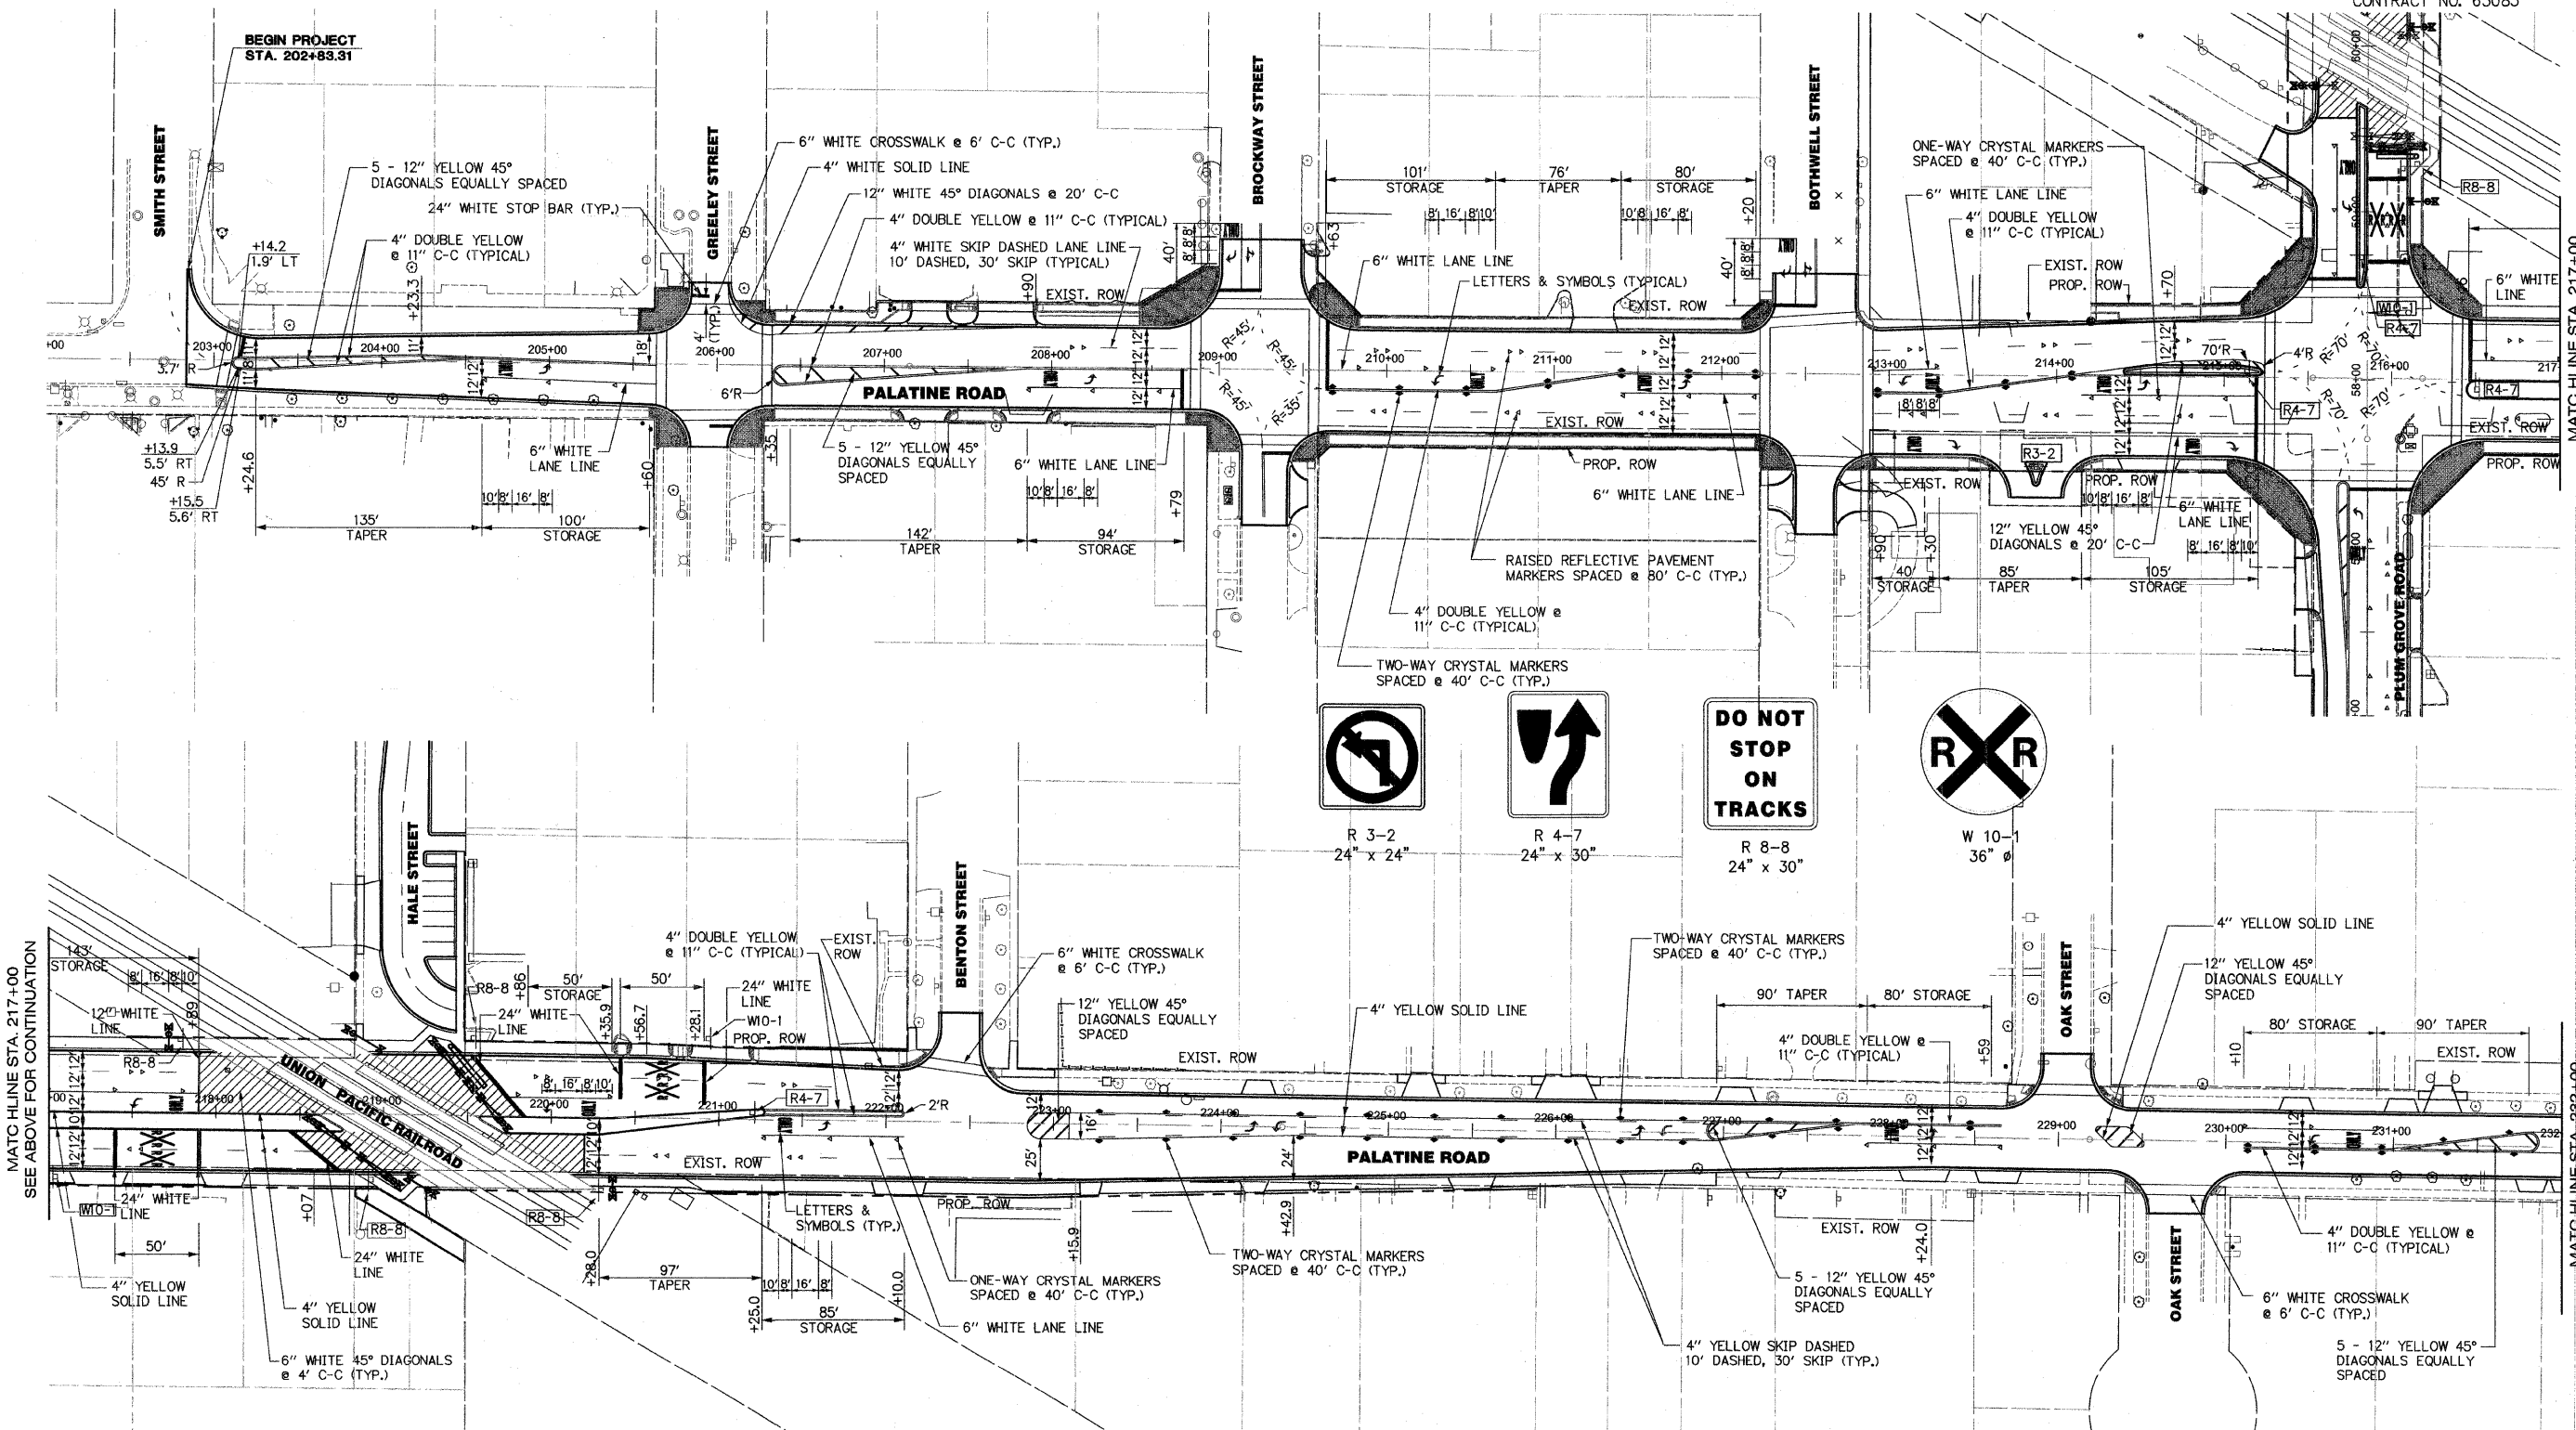

MATCH LINE STA. 217+00
SEE ABOVE FOR CONTINUATION

MATCH LINE STA. 232+00
SEE SHEET PM-2 FOR CONTINUATION

- NOTES:**
1. ALL PAVEMENT MARKINGS SHALL BE THERMOPLASTIC UNLESS NOTED OTHERWISE.
 2. FOR SIGNS NOT SHOWN, THE EXISTING SIGNS SHALL BE REPLACED IN KIND AS DIRECTED BY THE ENGINEER. THESE SIGNS INCLUDE BUT ARE NOT LIMITED TO STOP SIGNS, SPEED LIMIT SIGNS, STREET NAME SIGNS, NO PARKING SIGNS, WARNING SIGNS AND REGULATORY SIGNS.
 3. SIGNS SHALL CONFORM TO THE SSRBC AND THE ILLINOIS MUTCD.

REVISIONS	
NAME	DATE

ILLINOIS DEPARTMENT OF TRANSPORTATION
 VILLAGE OF PALATINE
 PALATINE ROAD & PLUM GROVE ROAD RECONSTRUCTION
 SMITH STREET TO US 14 (NORTHWEST HIGHWAY)
PAVEMENT MARKING AND SIGNING PLANS

SCALE: VERT. N.T.S.
 HORIZ. 1" = 50'
 DATE: OCTOBER 19, 2009

DRAWN BY JTF
 CHECKED BY BA