
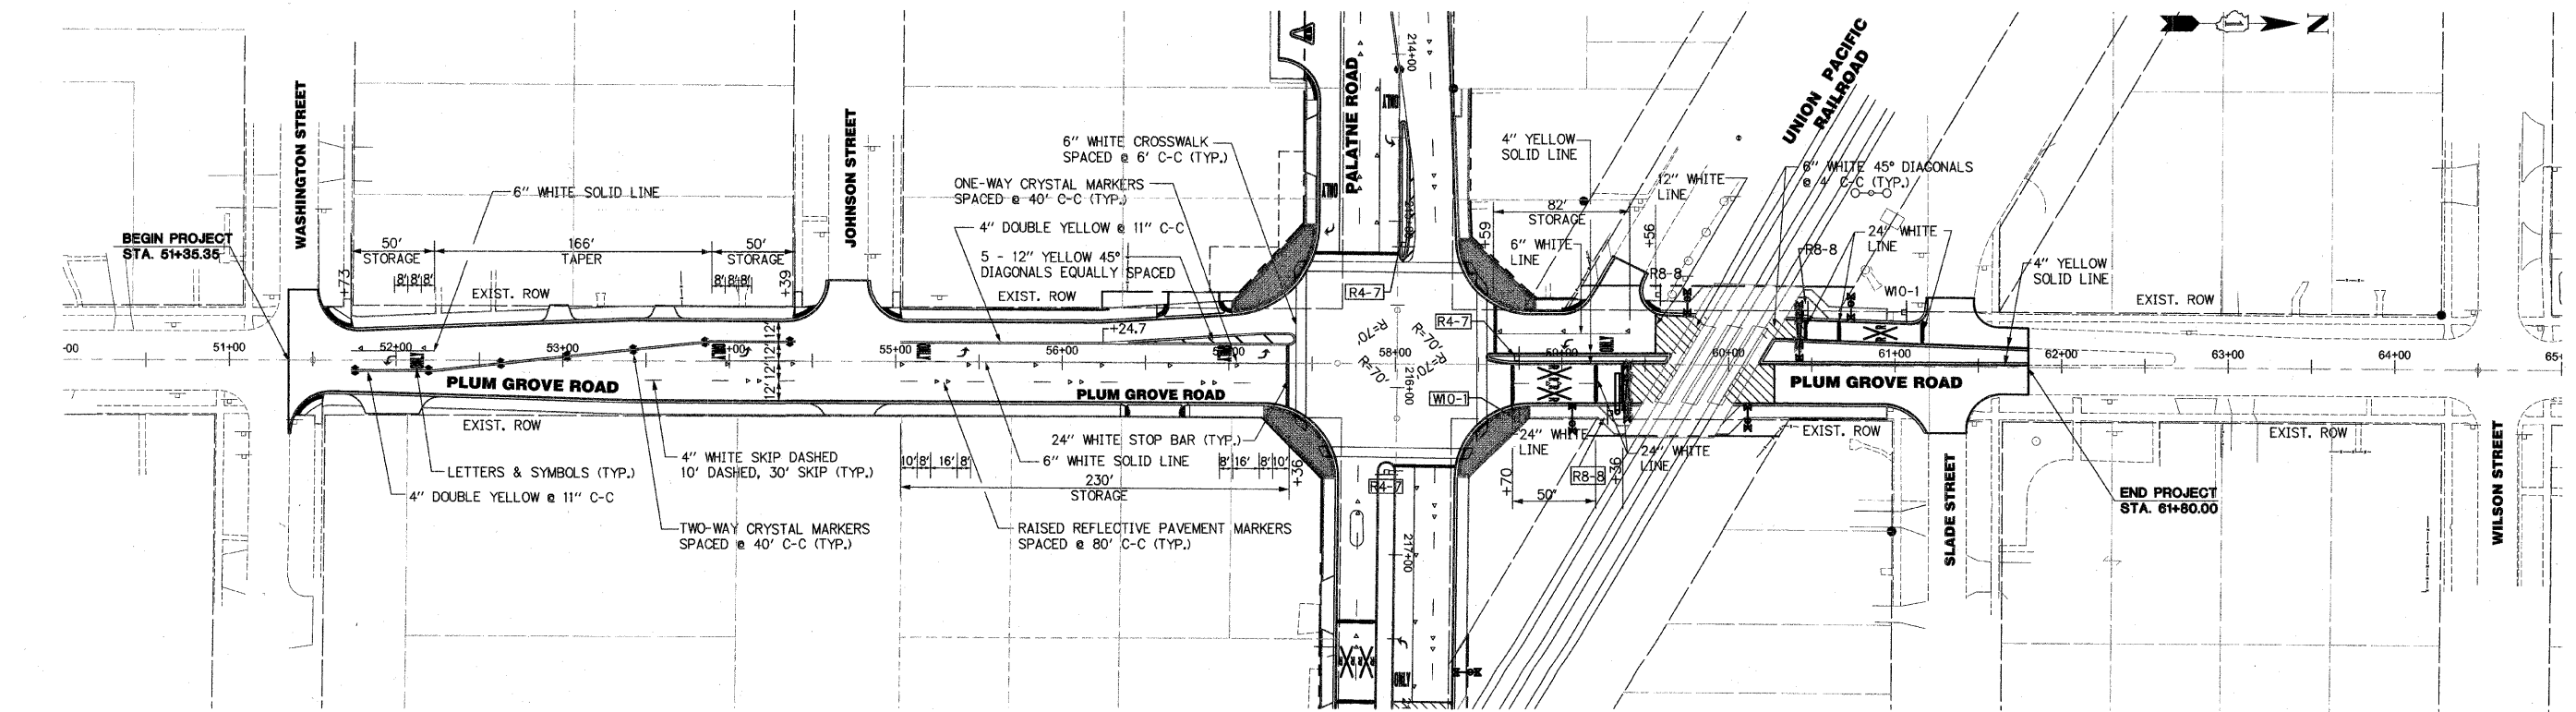


F.A.P. RTE.	SECTION	COUNTY	TOTAL SHEETS	SHEET NO.
1285	02-00075-00-PV	COOK	161	74
STA. _____ TO STA. _____		FED. ROAD DIST. NO. ILLINOIS FED. AID PROJECT		
CONTRACT NO. 63083				

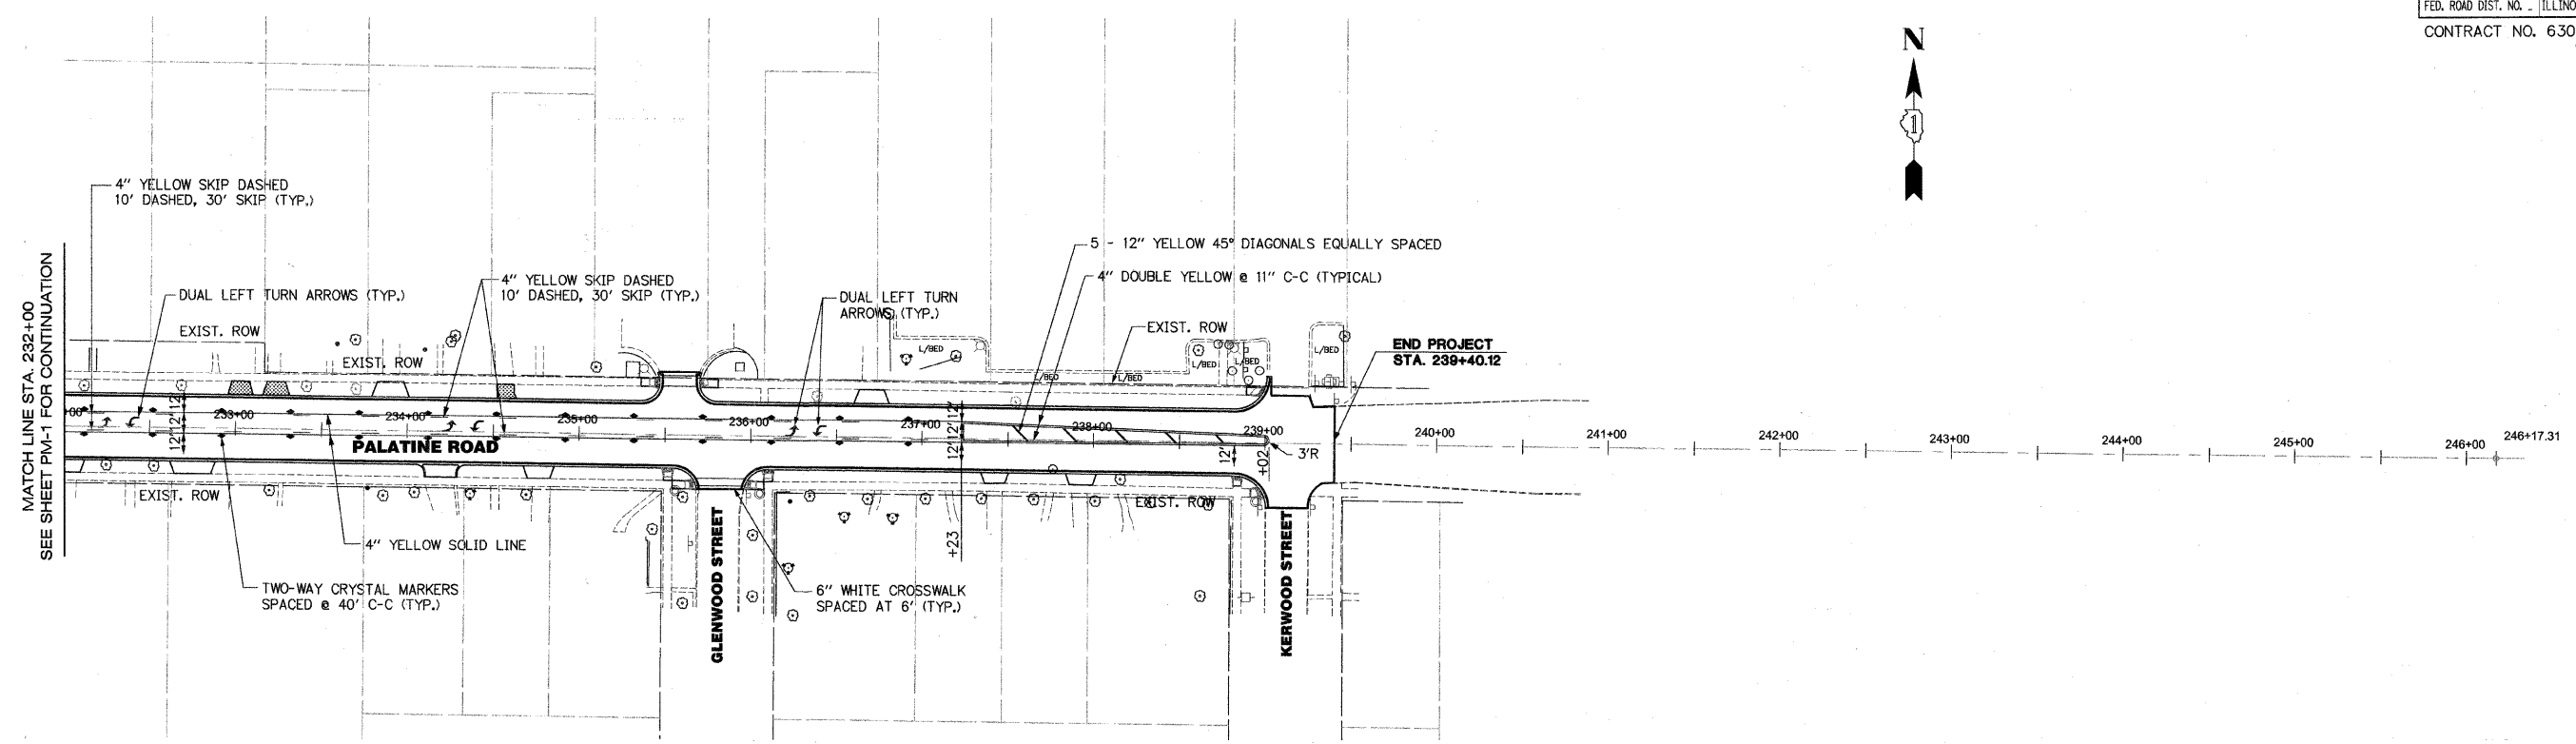

REVISIONS		ILLINOIS DEPARTMENT OF TRANSPORTATION VILLAGE OF PALATINE PALATINE ROAD & PLUM GROVE ROAD RECONSTRUCTION SMITH STREET TO US 14 (NORTHWEST HIGHWAY) PAVEMENT MARKING AND SIGNING PLANS
NAME	DATE	
		SCALE: VERT. N.T.S. HORIZ. 1" = 50' DATE OCTOBER 19, 2009

DRAWN BY JTF
CHECKED BY BA