



F.A.P. RTE.	SECTION	COUNTY	TOTAL SHEETS	SHEET NO.
1285	02-00075-00-PV	COOK	161	105
STA. _____		TO STA. _____		
FED. ROAD DIST. NO. ILLINOIS FED. AID PROJECT				
CONTRACT NO. 63083				

**NOTES:**

- EXISTING LIGHTING UNIT SHALL BE REMOVED AND SALVAGED IN ACCORDANCE WITH THE SPECIAL PROVISIONS.
- EXISTING LIGHT POLE FOUNDATION SHALL BE REMOVED IN ACCORDANCE WITH IDOT STANDARD SPECIFICATIONS.

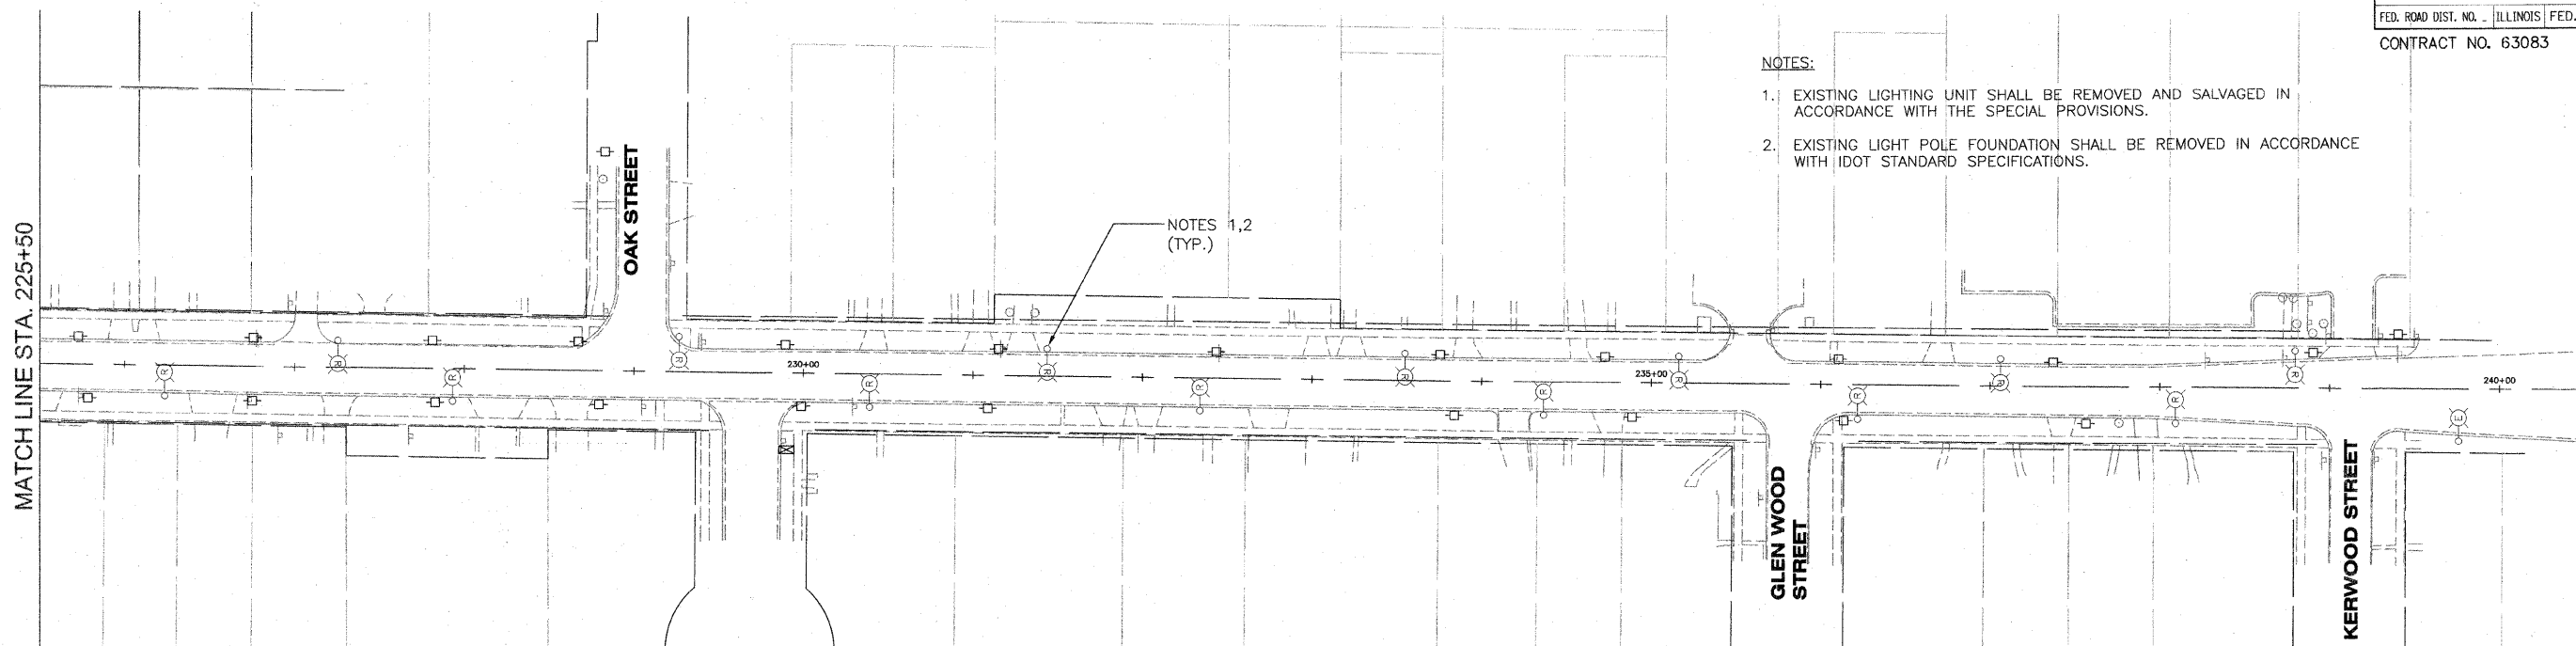


**PALATINE ROAD**

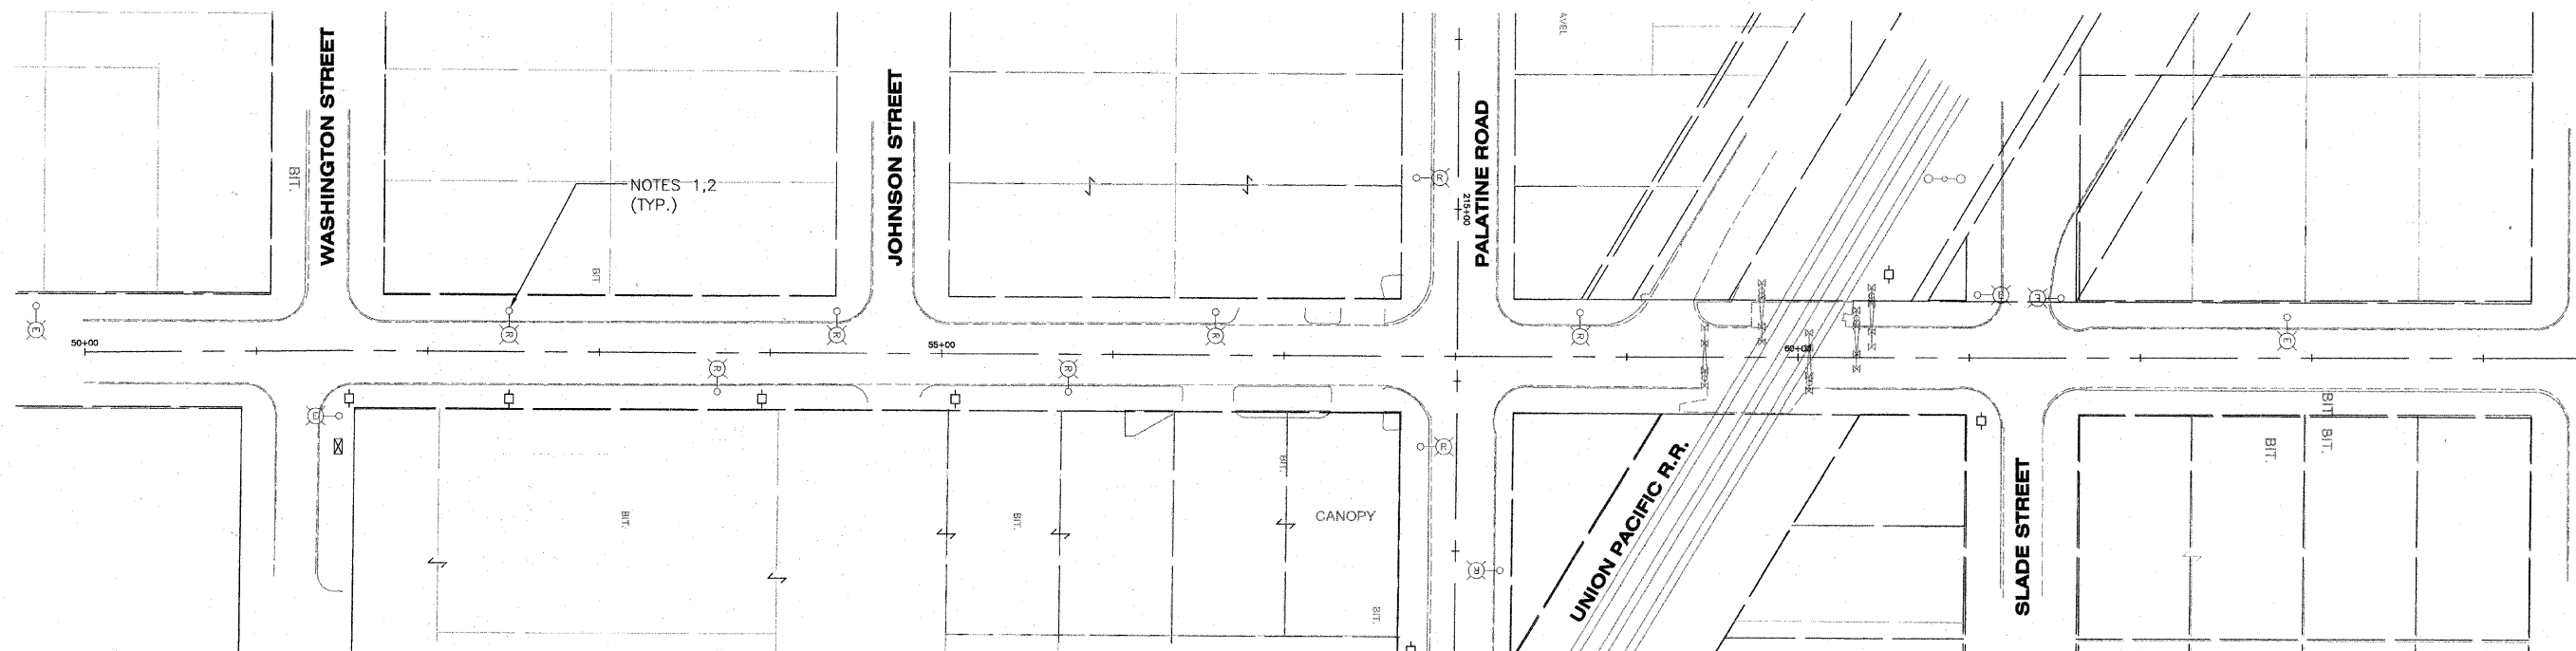

**PLUM GROVE ROAD**

RL-4

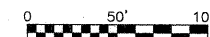

McDonough Associates Inc.  
Engineers/Architects

REVISIONS	
NAME	DATE

ILLINOIS DEPARTMENT OF TRANSPORTATION  
VILLAGE OF PALATINE  
PALATINE ROAD & PLUM GROVE ROAD RECONSTRUCTION  
SMITH STREET TO US 14 (NORTHWEST HIGHWAY)  
**EXISTING LIGHTING AND REMOVAL PLANS**

SCALE: VERT. \_\_\_\_\_  
HORIZ. 1" = 50'-0"  
DATE OCTOBER 19, 2009

DRAWN BY RA  
CHECKED BY KMY