


PLOT DATE = 10/22/2009  
 FILE NAME = #FILEL1  
 PLOT SCALE = #SCALE9  
 USER NAME = #USER9

ORIGINAL SURVEY BY DATE  
 SURVEYED BY DATE  
 NOTE BOOK NO.  
 TEMPLATE AREAS CHECKED

FINAL SURVEY BY DATE  
 SURVEYED BY DATE  
 NOTE BOOK NO.  
 TEMPLATE AREAS CHECKED

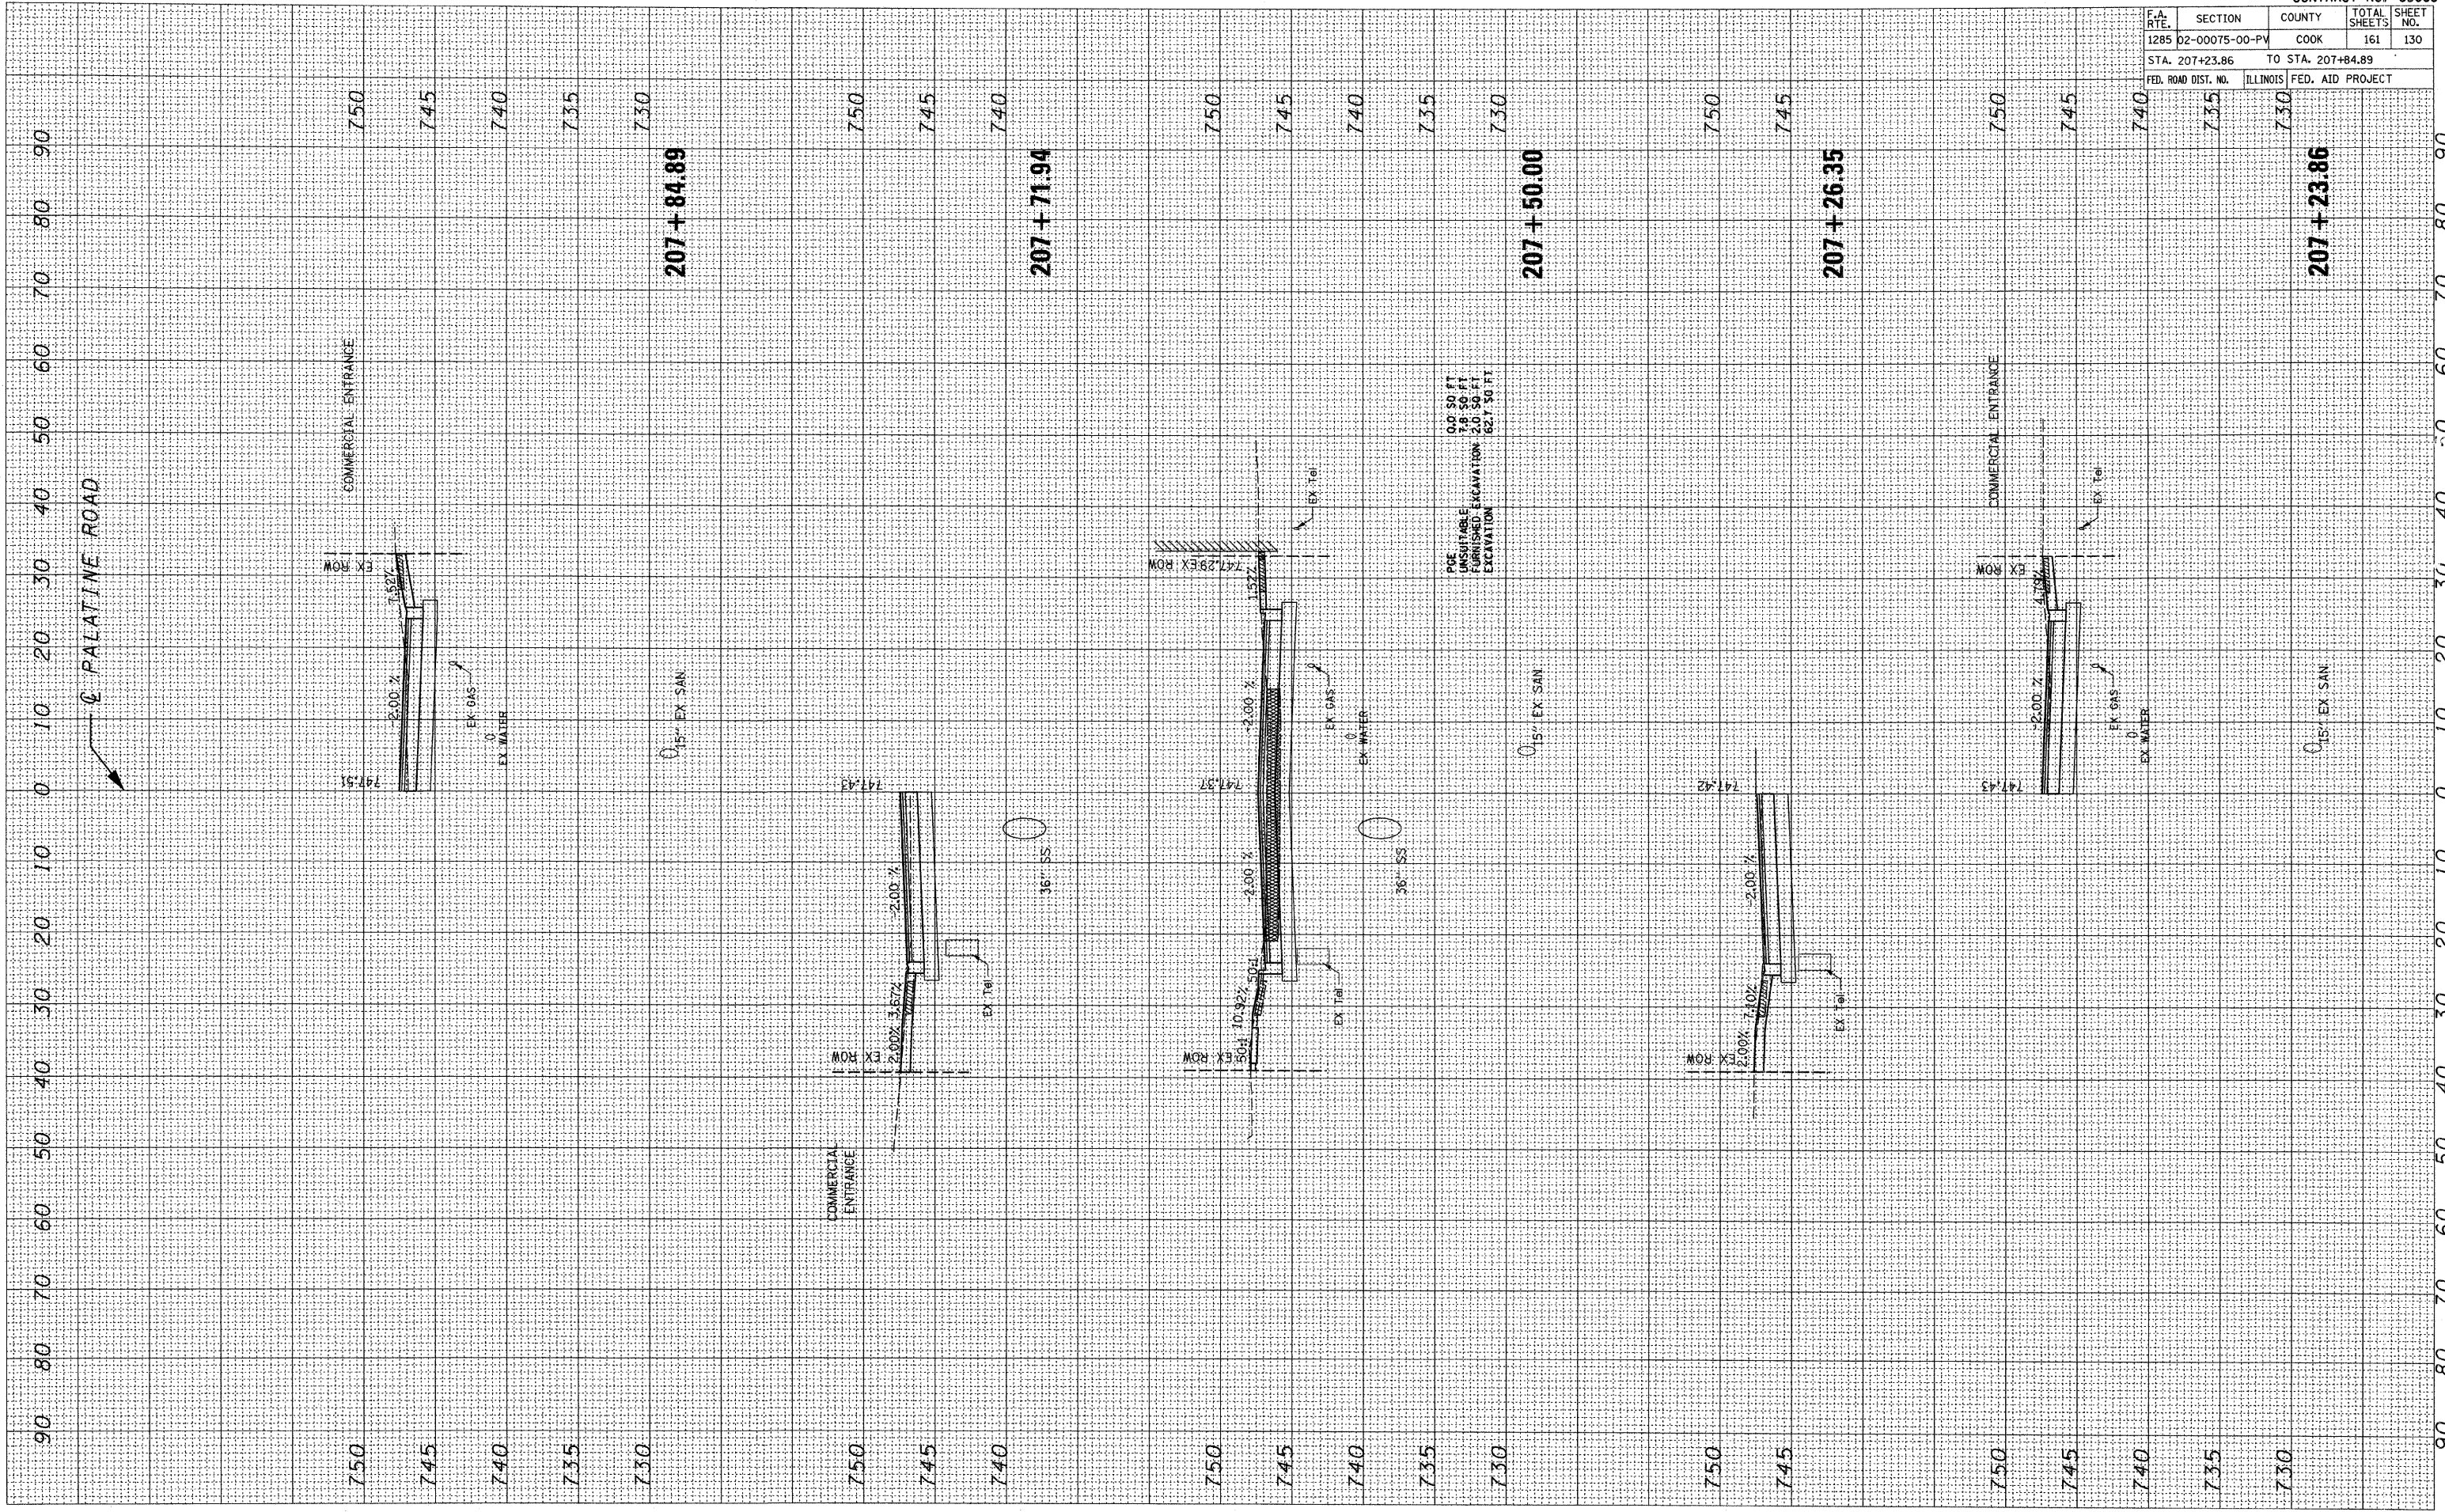

CONTRACT NO. 63083				
F.A. RTE.	SECTION	COUNTY	TOTAL SHEETS	SHEET NO.
1285 D2-00075-00-PV		COOK	161	130
STA. 207+23.86		TO STA. 207+84.89		
ILLINOIS FED. AID PROJECT				