


F.A. SITE	SECTION	COUNTY	TOTAL SHEETS	SHEET NO.
1285 D2-00075-00-PW	COOK	ILLINOIS	161	131
STA. 208+00.00 TO STA. 209+00.00		FED. AID PROJECT		

FINAL SURVEY	BY	DATE
NO. _____		
NOTE BOOK		
AREAS CHECKED		

ORIGINAL SURVEY	BY	DATE
NO. _____		
NOTE BOOK		
AREAS CHECKED		

PLOT DATE = 10/22/2009
 FILE NAME = #FILE#
 PLOT SCALE = #SCALE#
 USER NAME = #USER#

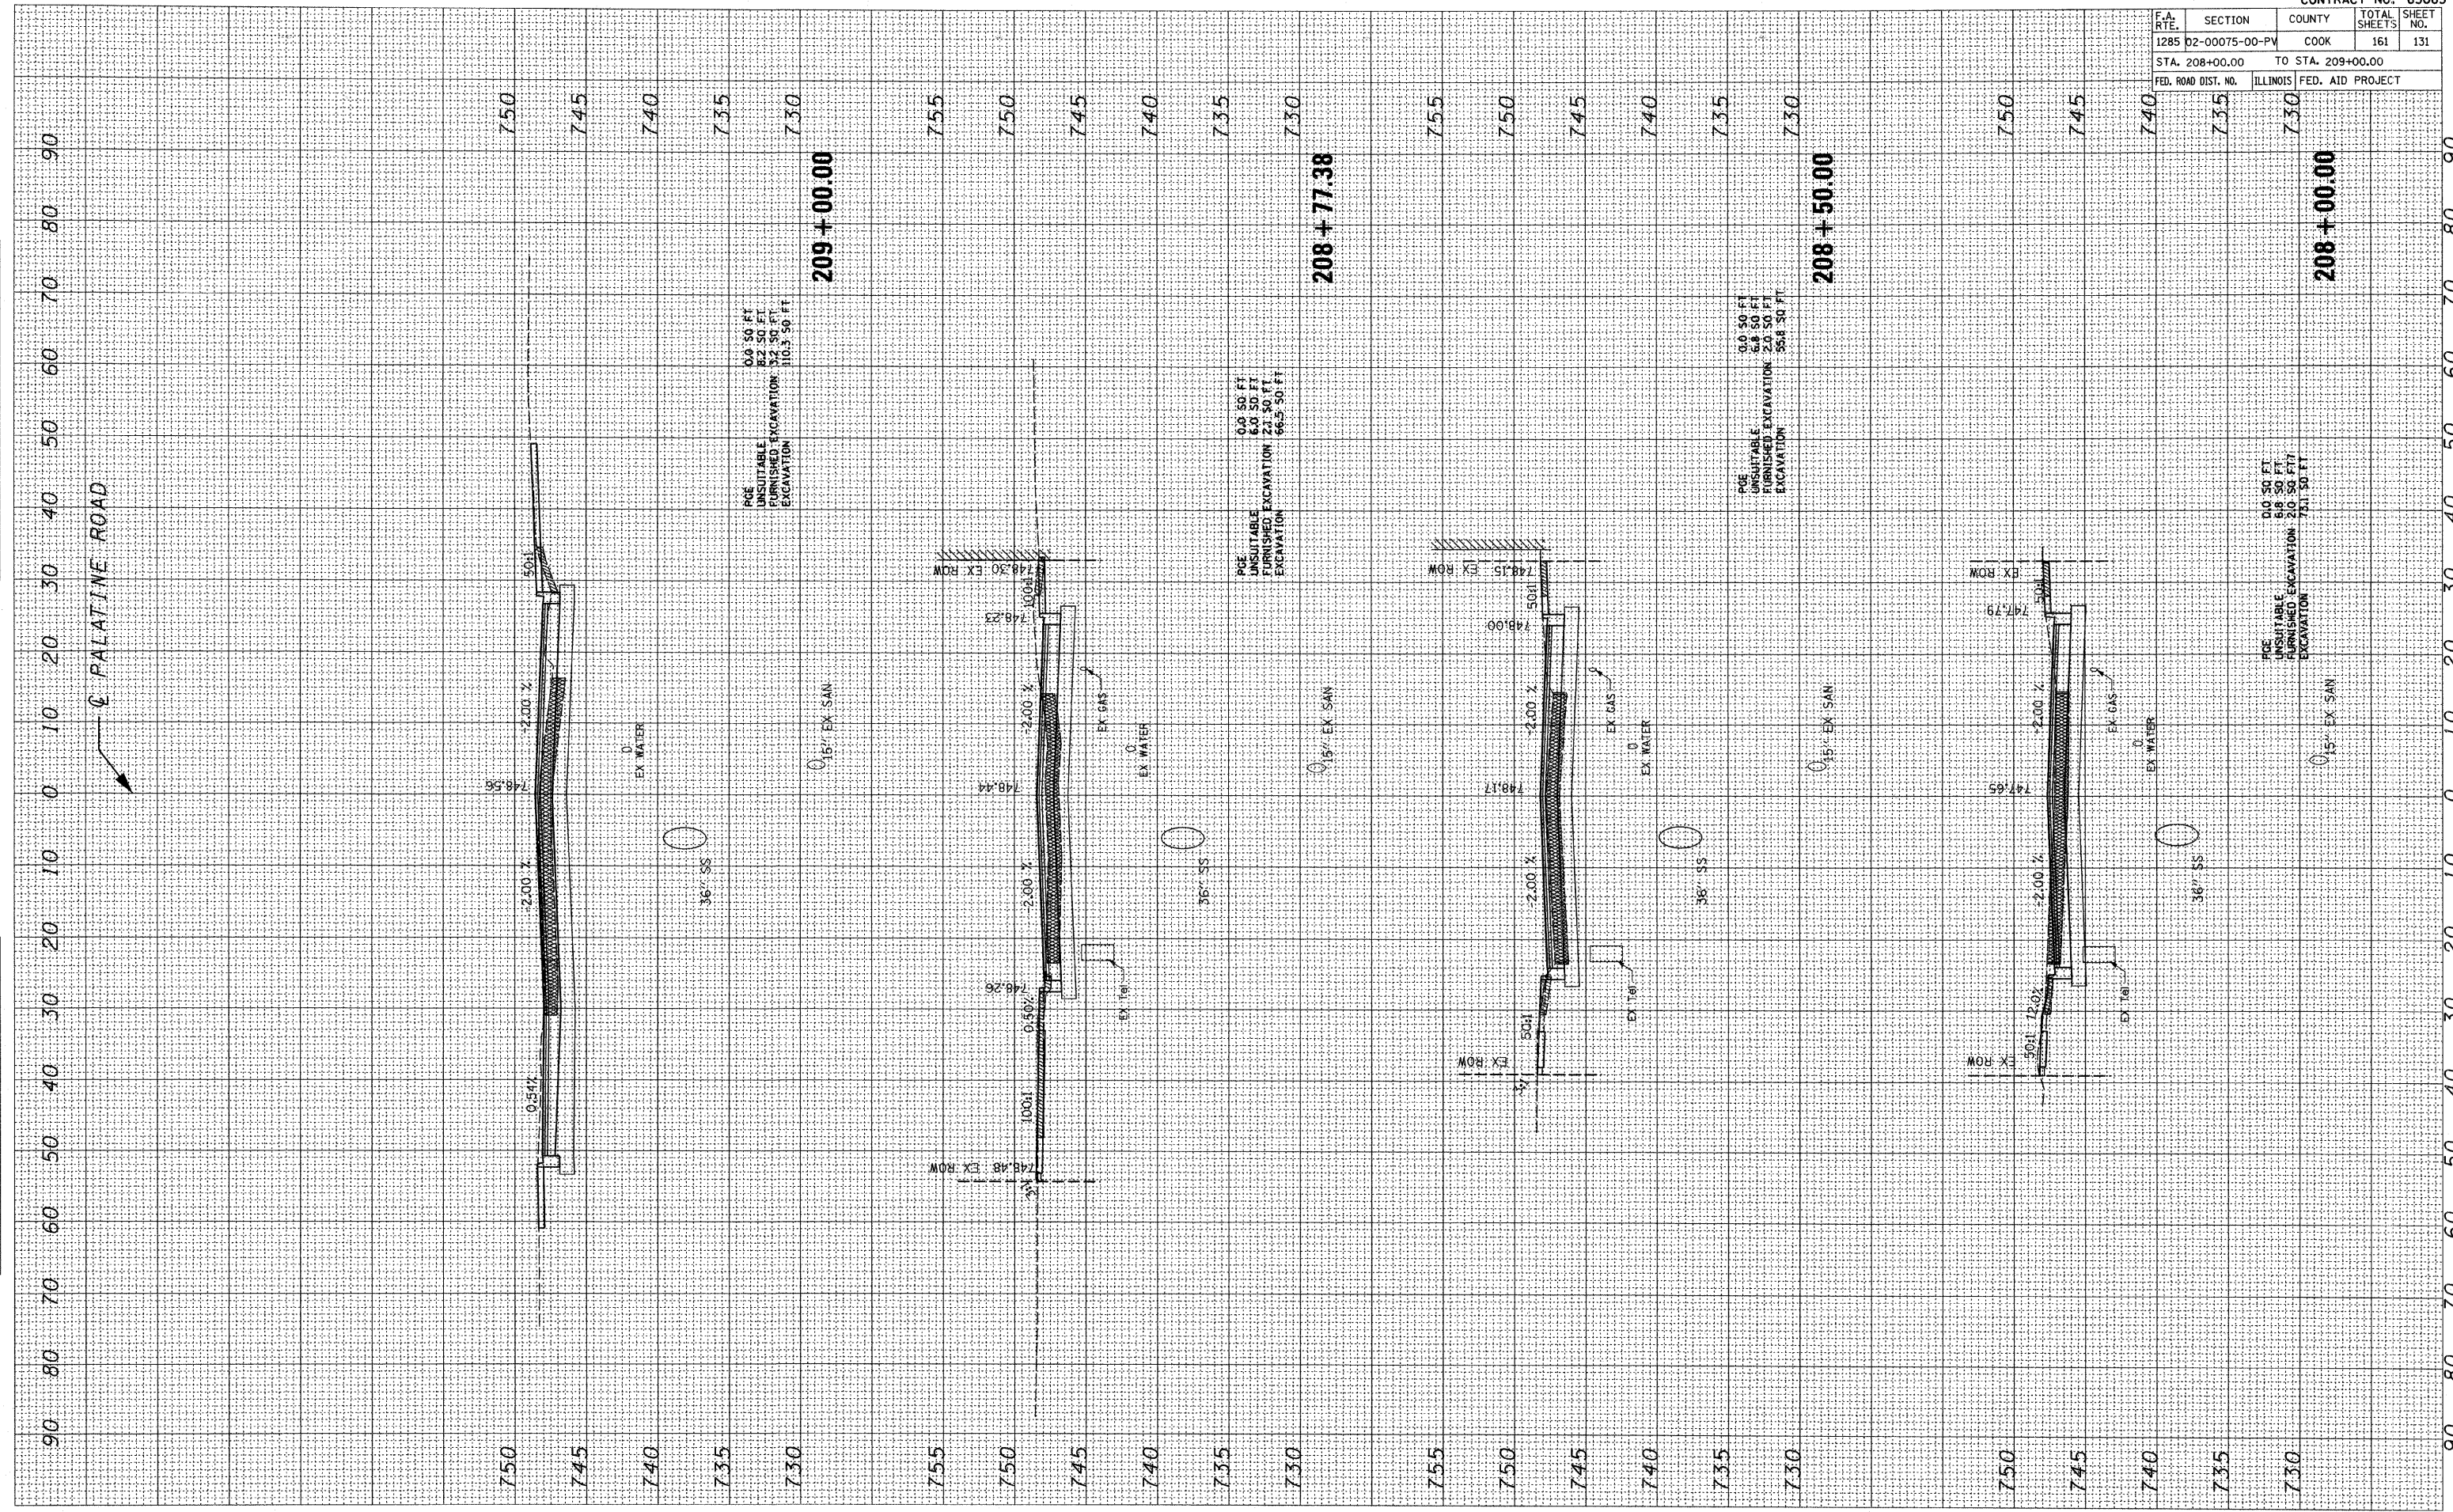

98101.dgn 10/22/2009 7:41:50 AM