


PLOT DATE = 10/22/2009
 FILE NAME = #FILE#
 PLOT SCALE = #SCALE#
 USER NAME = #USER#

ORIGINAL SURVEYED BY DATE
 SURVEY TEMPL DATE
 NOTE BOOK TEMPL DATE
 AREAS CHECKED

FINAL SURVEYED BY DATE
 SURVEY TEMPL DATE
 NOTE BOOK TEMPL DATE
 AREAS CHECKED

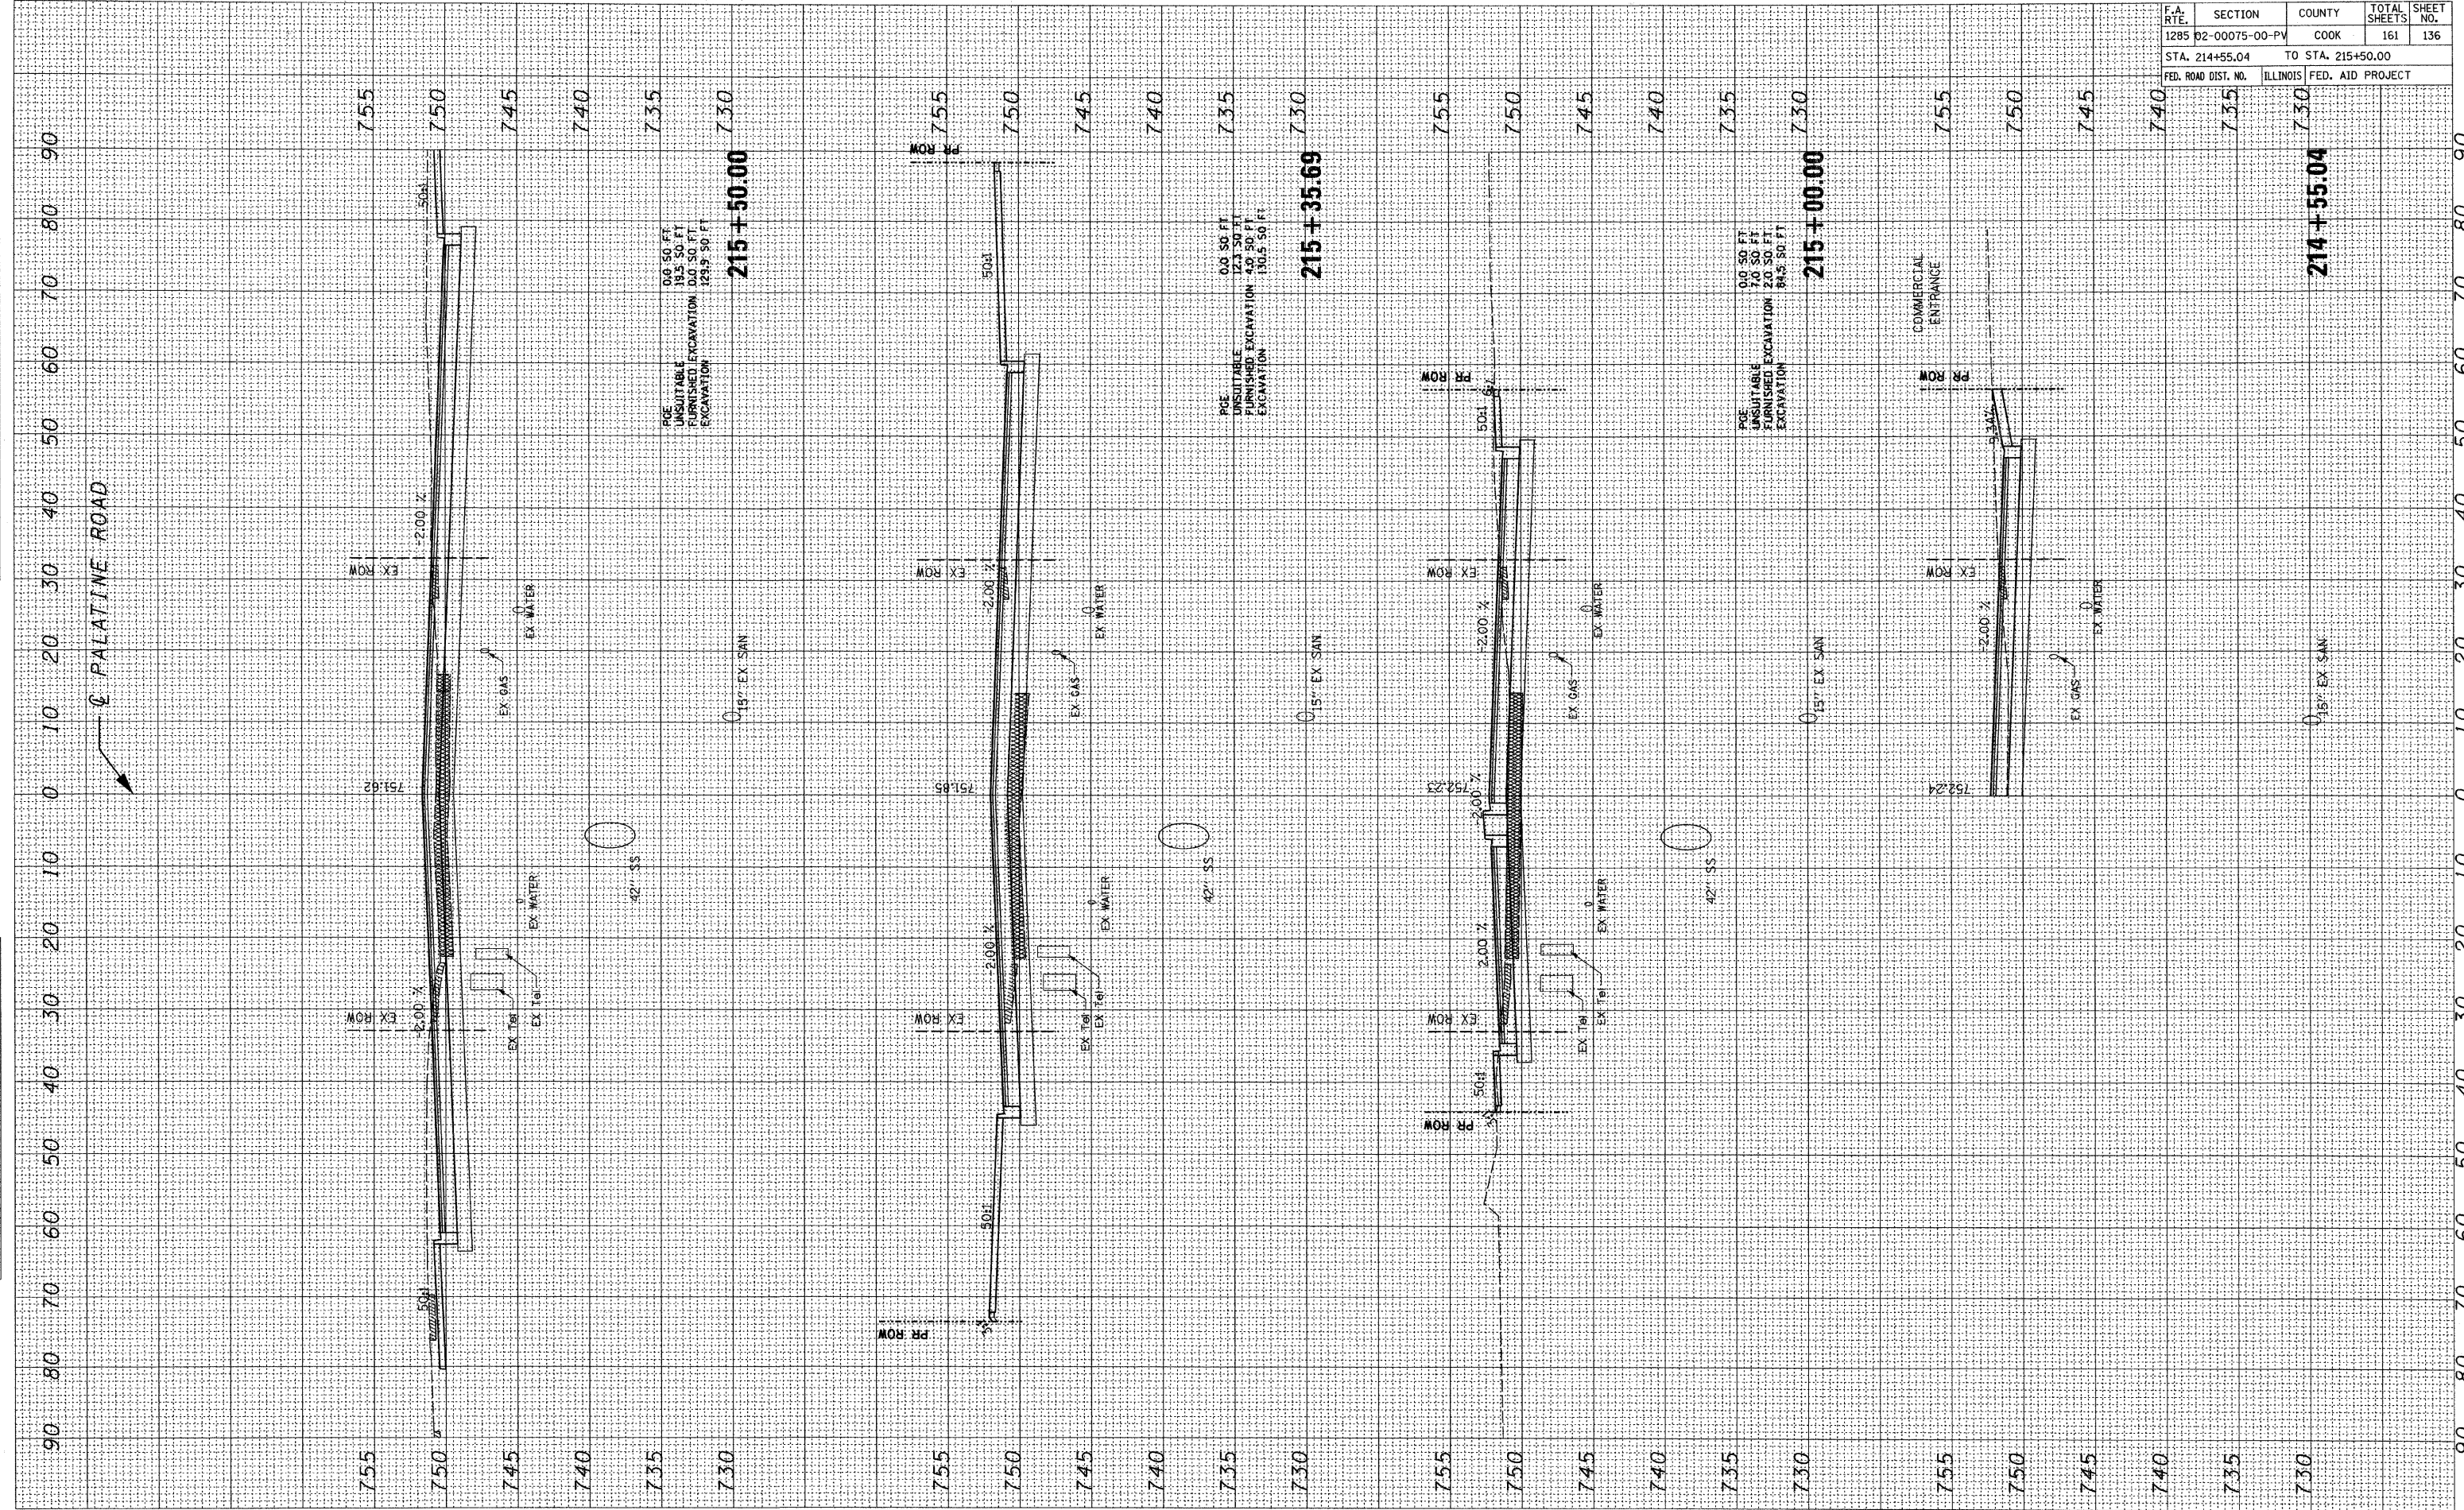

CONTRACT NO. 63083				
F.A. RTE.	SECTION	COUNTY	TOTAL SHEETS	SHEET NO.
1285	02-00075-00-PV	COOK	161	136
STA. 214+55.04		TO STA. 215+50.00		
FED. ROAD DIST. NO.	ILLINOIS	FED. AID PROJECT		