


PLOT DATE = 10/22/2009
 FILE NAME = #FILE#
 PLOT SCALE = #SCALE#
 USER NAME = #USER#

ORIGINAL SURVEY BY DATE
 SURVEY NO. BY DATE
 NOTE BOOK NO. BY DATE
 TEMPLATE AREAS CHECKED

FINAL SURVEY BY DATE
 SURVEY NO. BY DATE
 NOTE BOOK NO. BY DATE
 TEMPLATE AREAS CHECKED

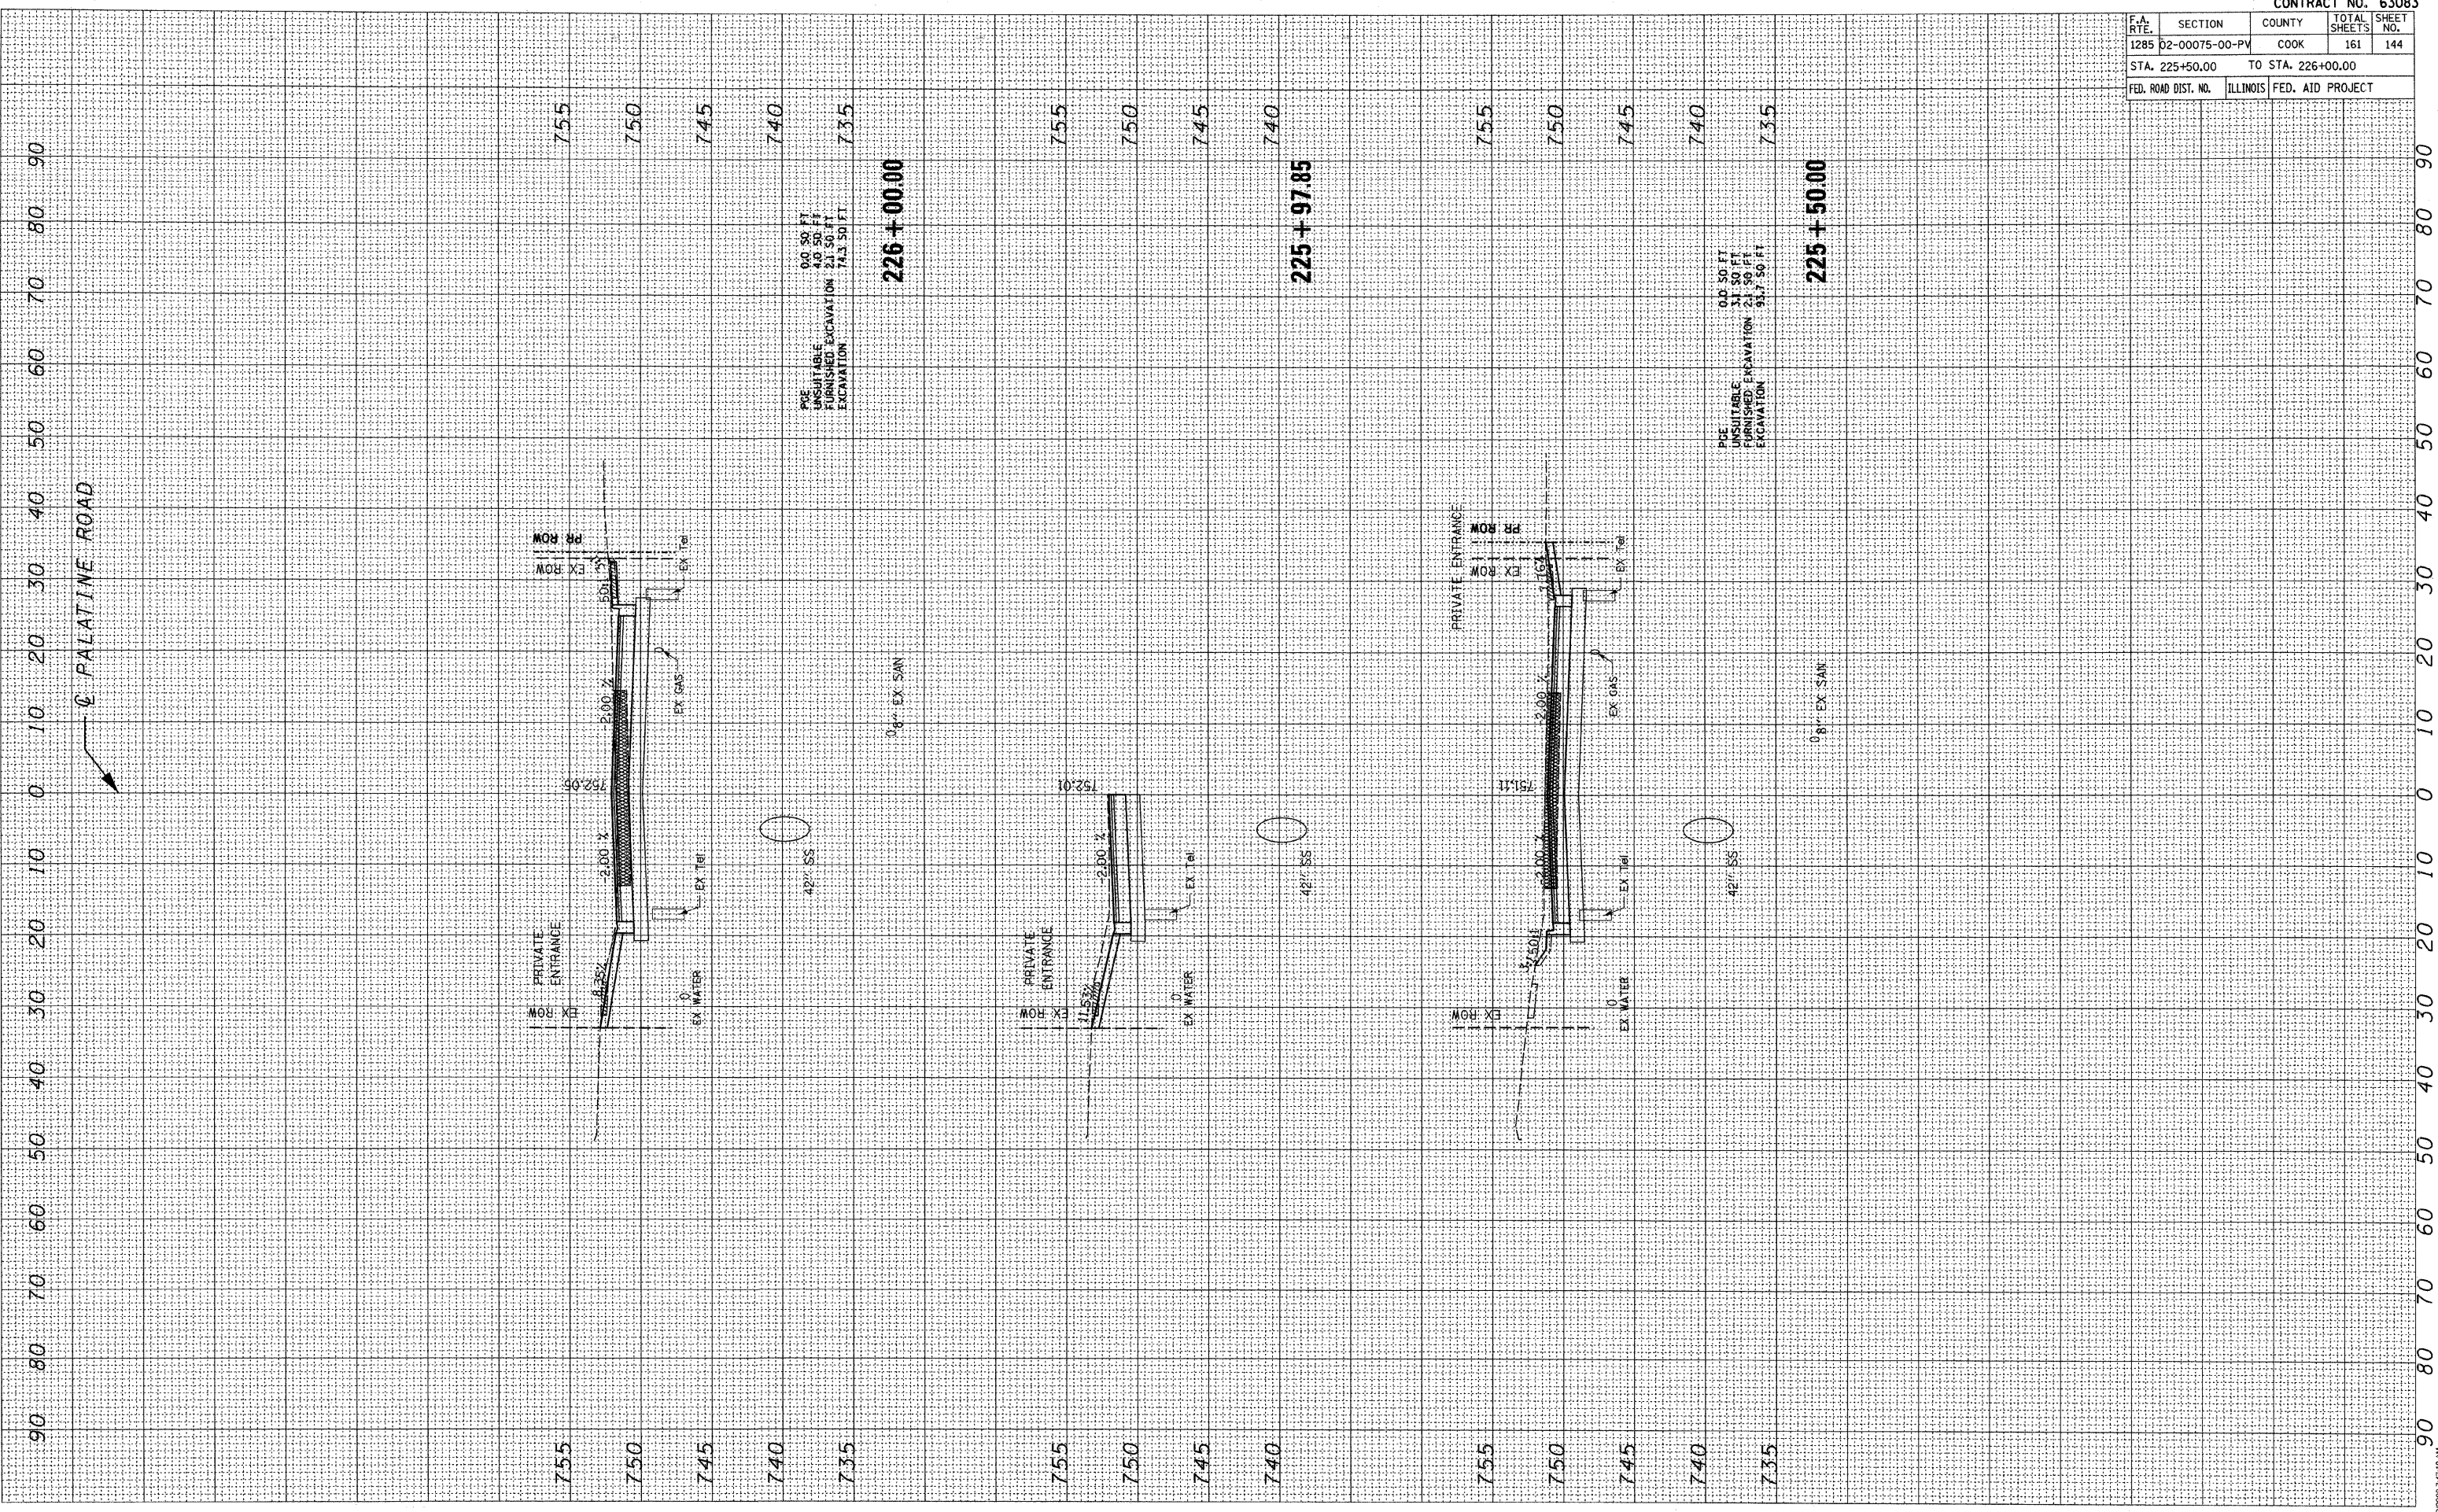

CONTRACT NO. 63083				
F.A. RTE.	SECTION	COUNTY	TOTAL SHEETS	SHEET NO.
1285	02-00075-00-PV	COOK	161	144
STA. 225+50.00		TO STA. 226+00.00		
FED. ROAD DIST. NO. ILLINOIS FED. AID PROJECT				

PALATINE ROAD

xsk1001.dgn 10/22/2009 7:47:19 AM