


PLOT DATE = 18/22/2009  
 FILE NAME = #FILEL#  
 PLOT SCALE = #SCALE#  
 USER NAME = #USER#

ORIGINAL SURVEY BY DATE  
 SURVEYED BY DATE  
 NOTE BOOK NO.  
 TEMPLATE AREAS CHECKED

FINAL SURVEY BY DATE  
 SURVEYED BY DATE  
 NOTE BOOK NO.  
 TEMPLATE AREAS CHECKED

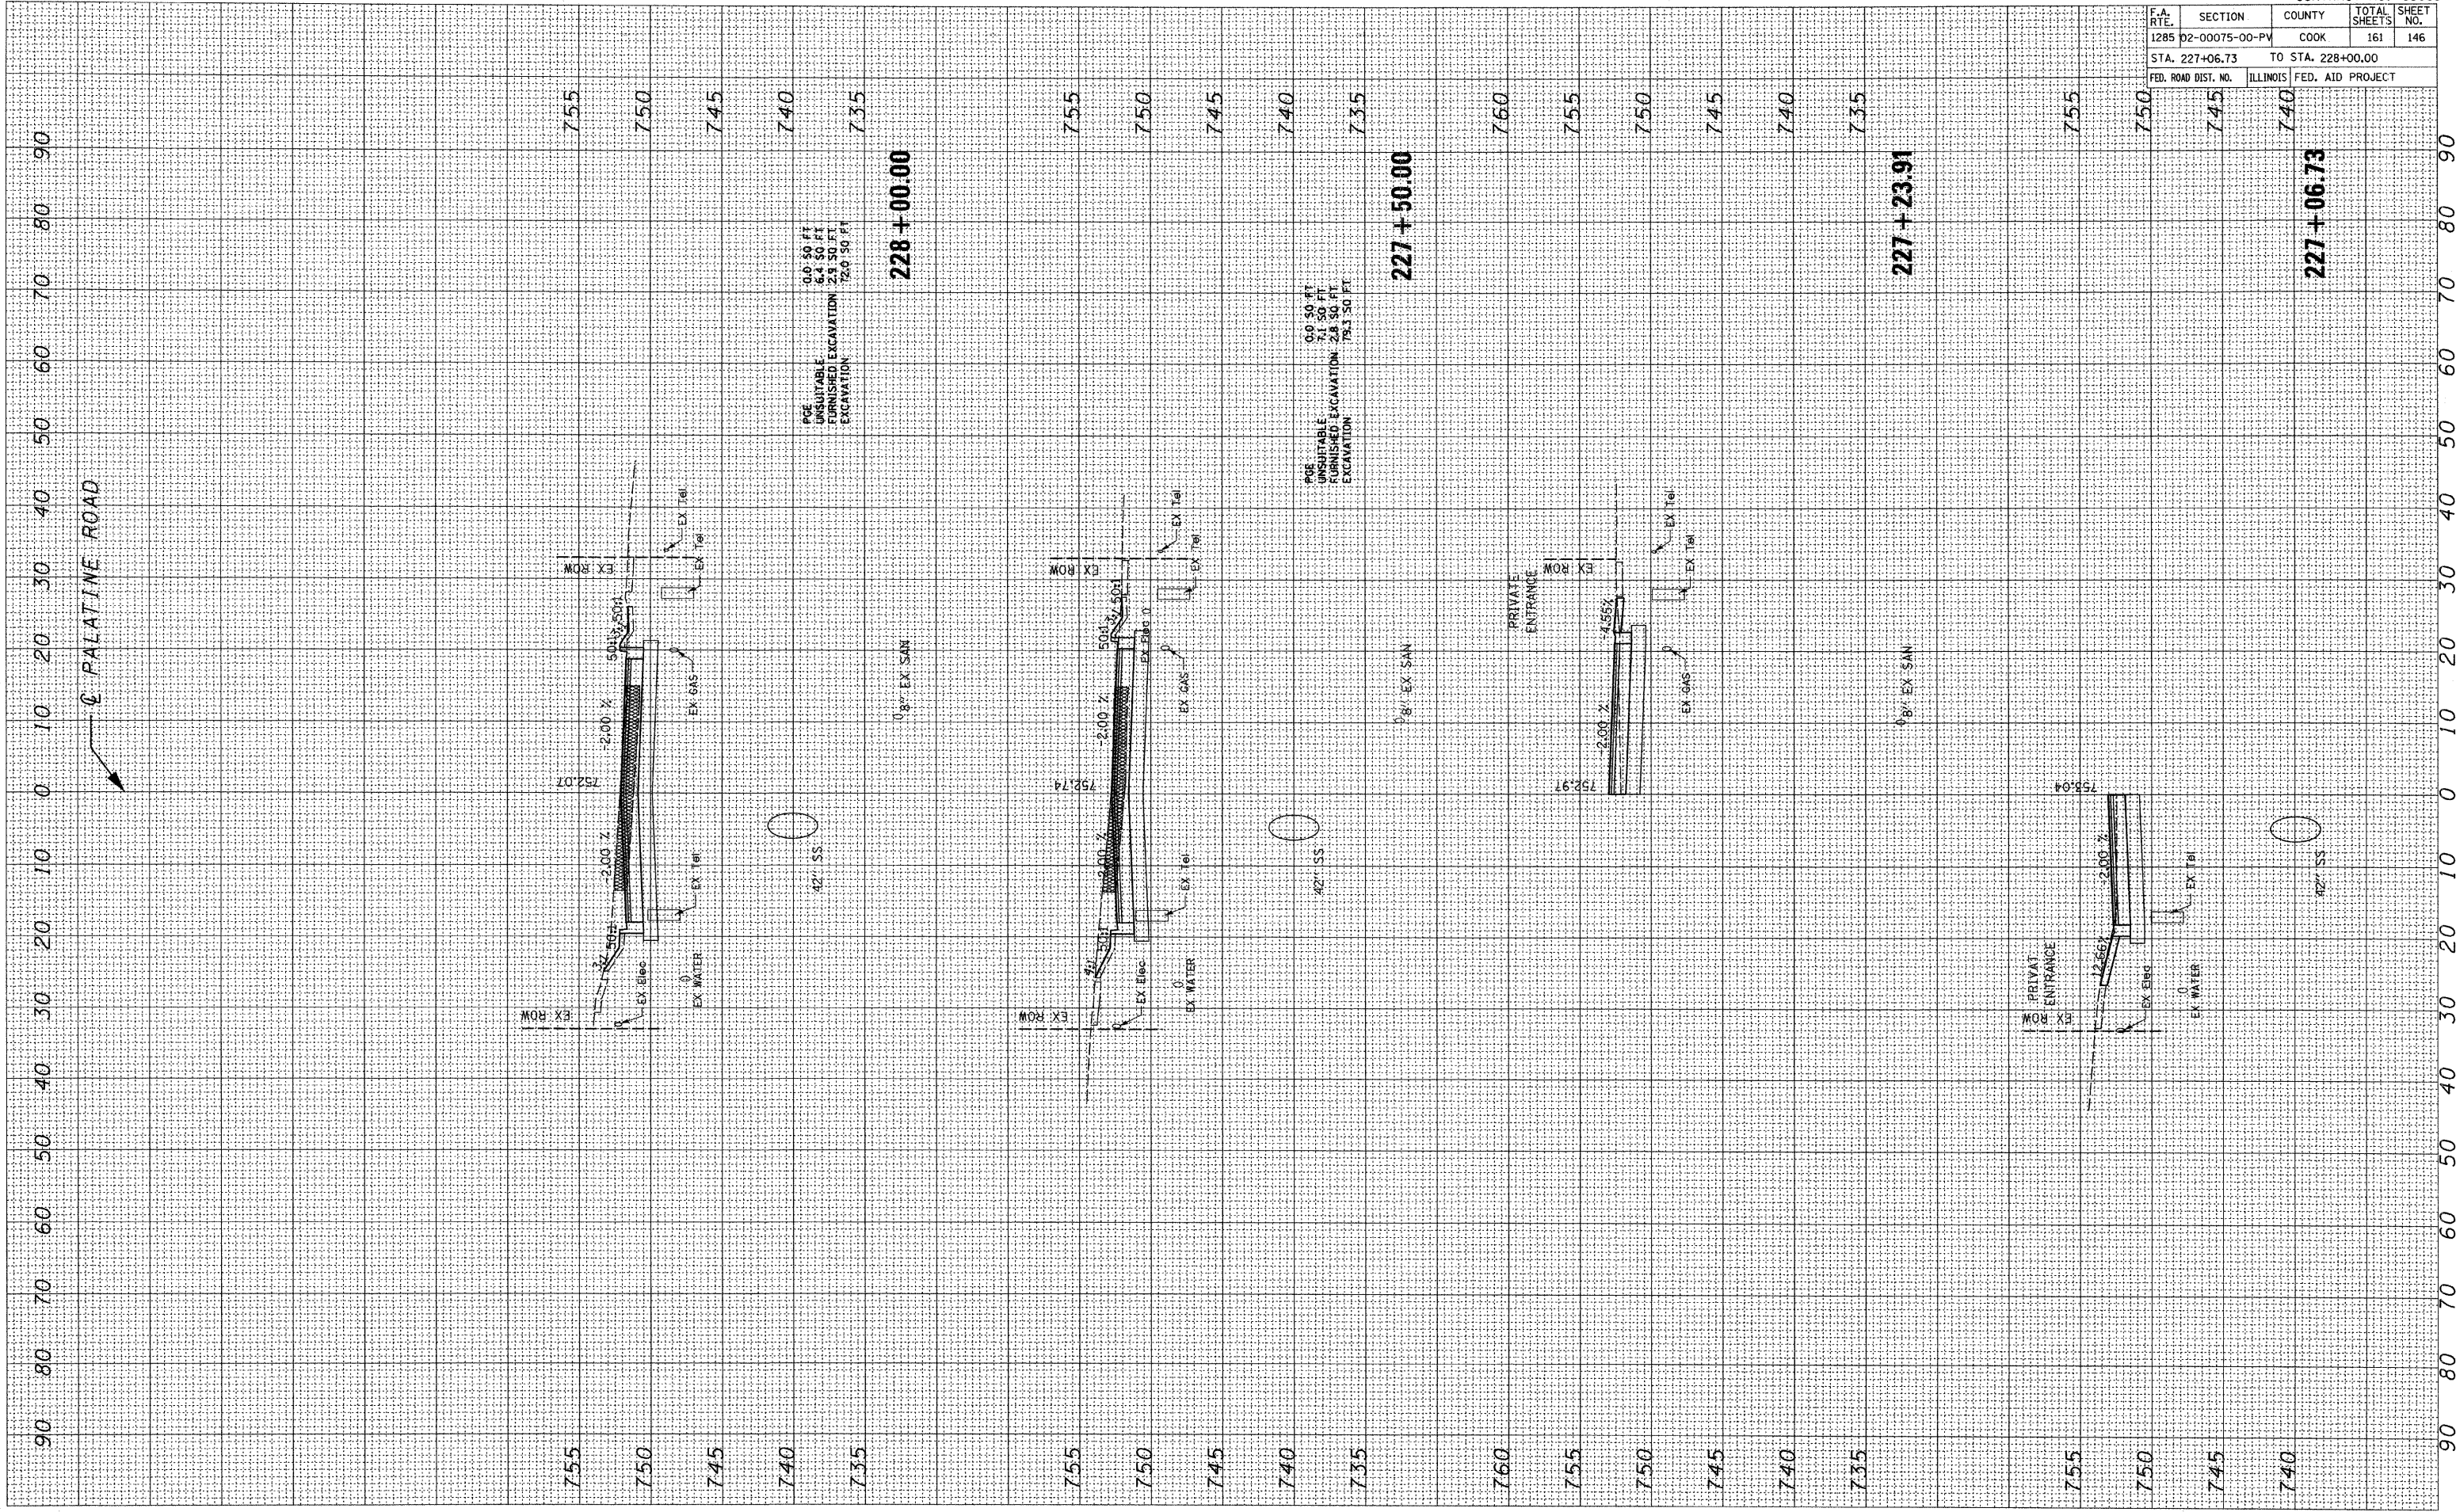

CONTRACT NO. 63083				
F.A. RTE.	SECTION	COUNTY	TOTAL SHEETS	SHEET NO.
1285	D2-00075-00-PV	COOK	161	146
STA. 227+06.73		TO STA. 228+00.00		
FED. ROAD DIST. NO.		ILLINOIS FED. AID PROJECT		