


PLOT DATE = 10/22/2009  
 FILE NAME = #TITLE#  
 PLOT SCALE = \$SCALE\$  
 USER NAME = #USER#

ORIGINAL SURVEY BY DATE  
 NOTE BOOK NO. TEMPLATE AREAS CHECKED

FINAL SURVEY BY DATE  
 NOTE BOOK NO. TEMPLATE AREAS CHECKED

CONTRACT NO. 63083

F.A. RTE.	SECTION	COUNTY	TOTAL SHEETS	SHEET NO.
1285	D2-00075-00-PV	COOK	161	152
STA. 234+00.00		TO STA. 235+00.00		
FED. ROAD DIST. NO.		ILLINOIS FED. AID PROJECT		

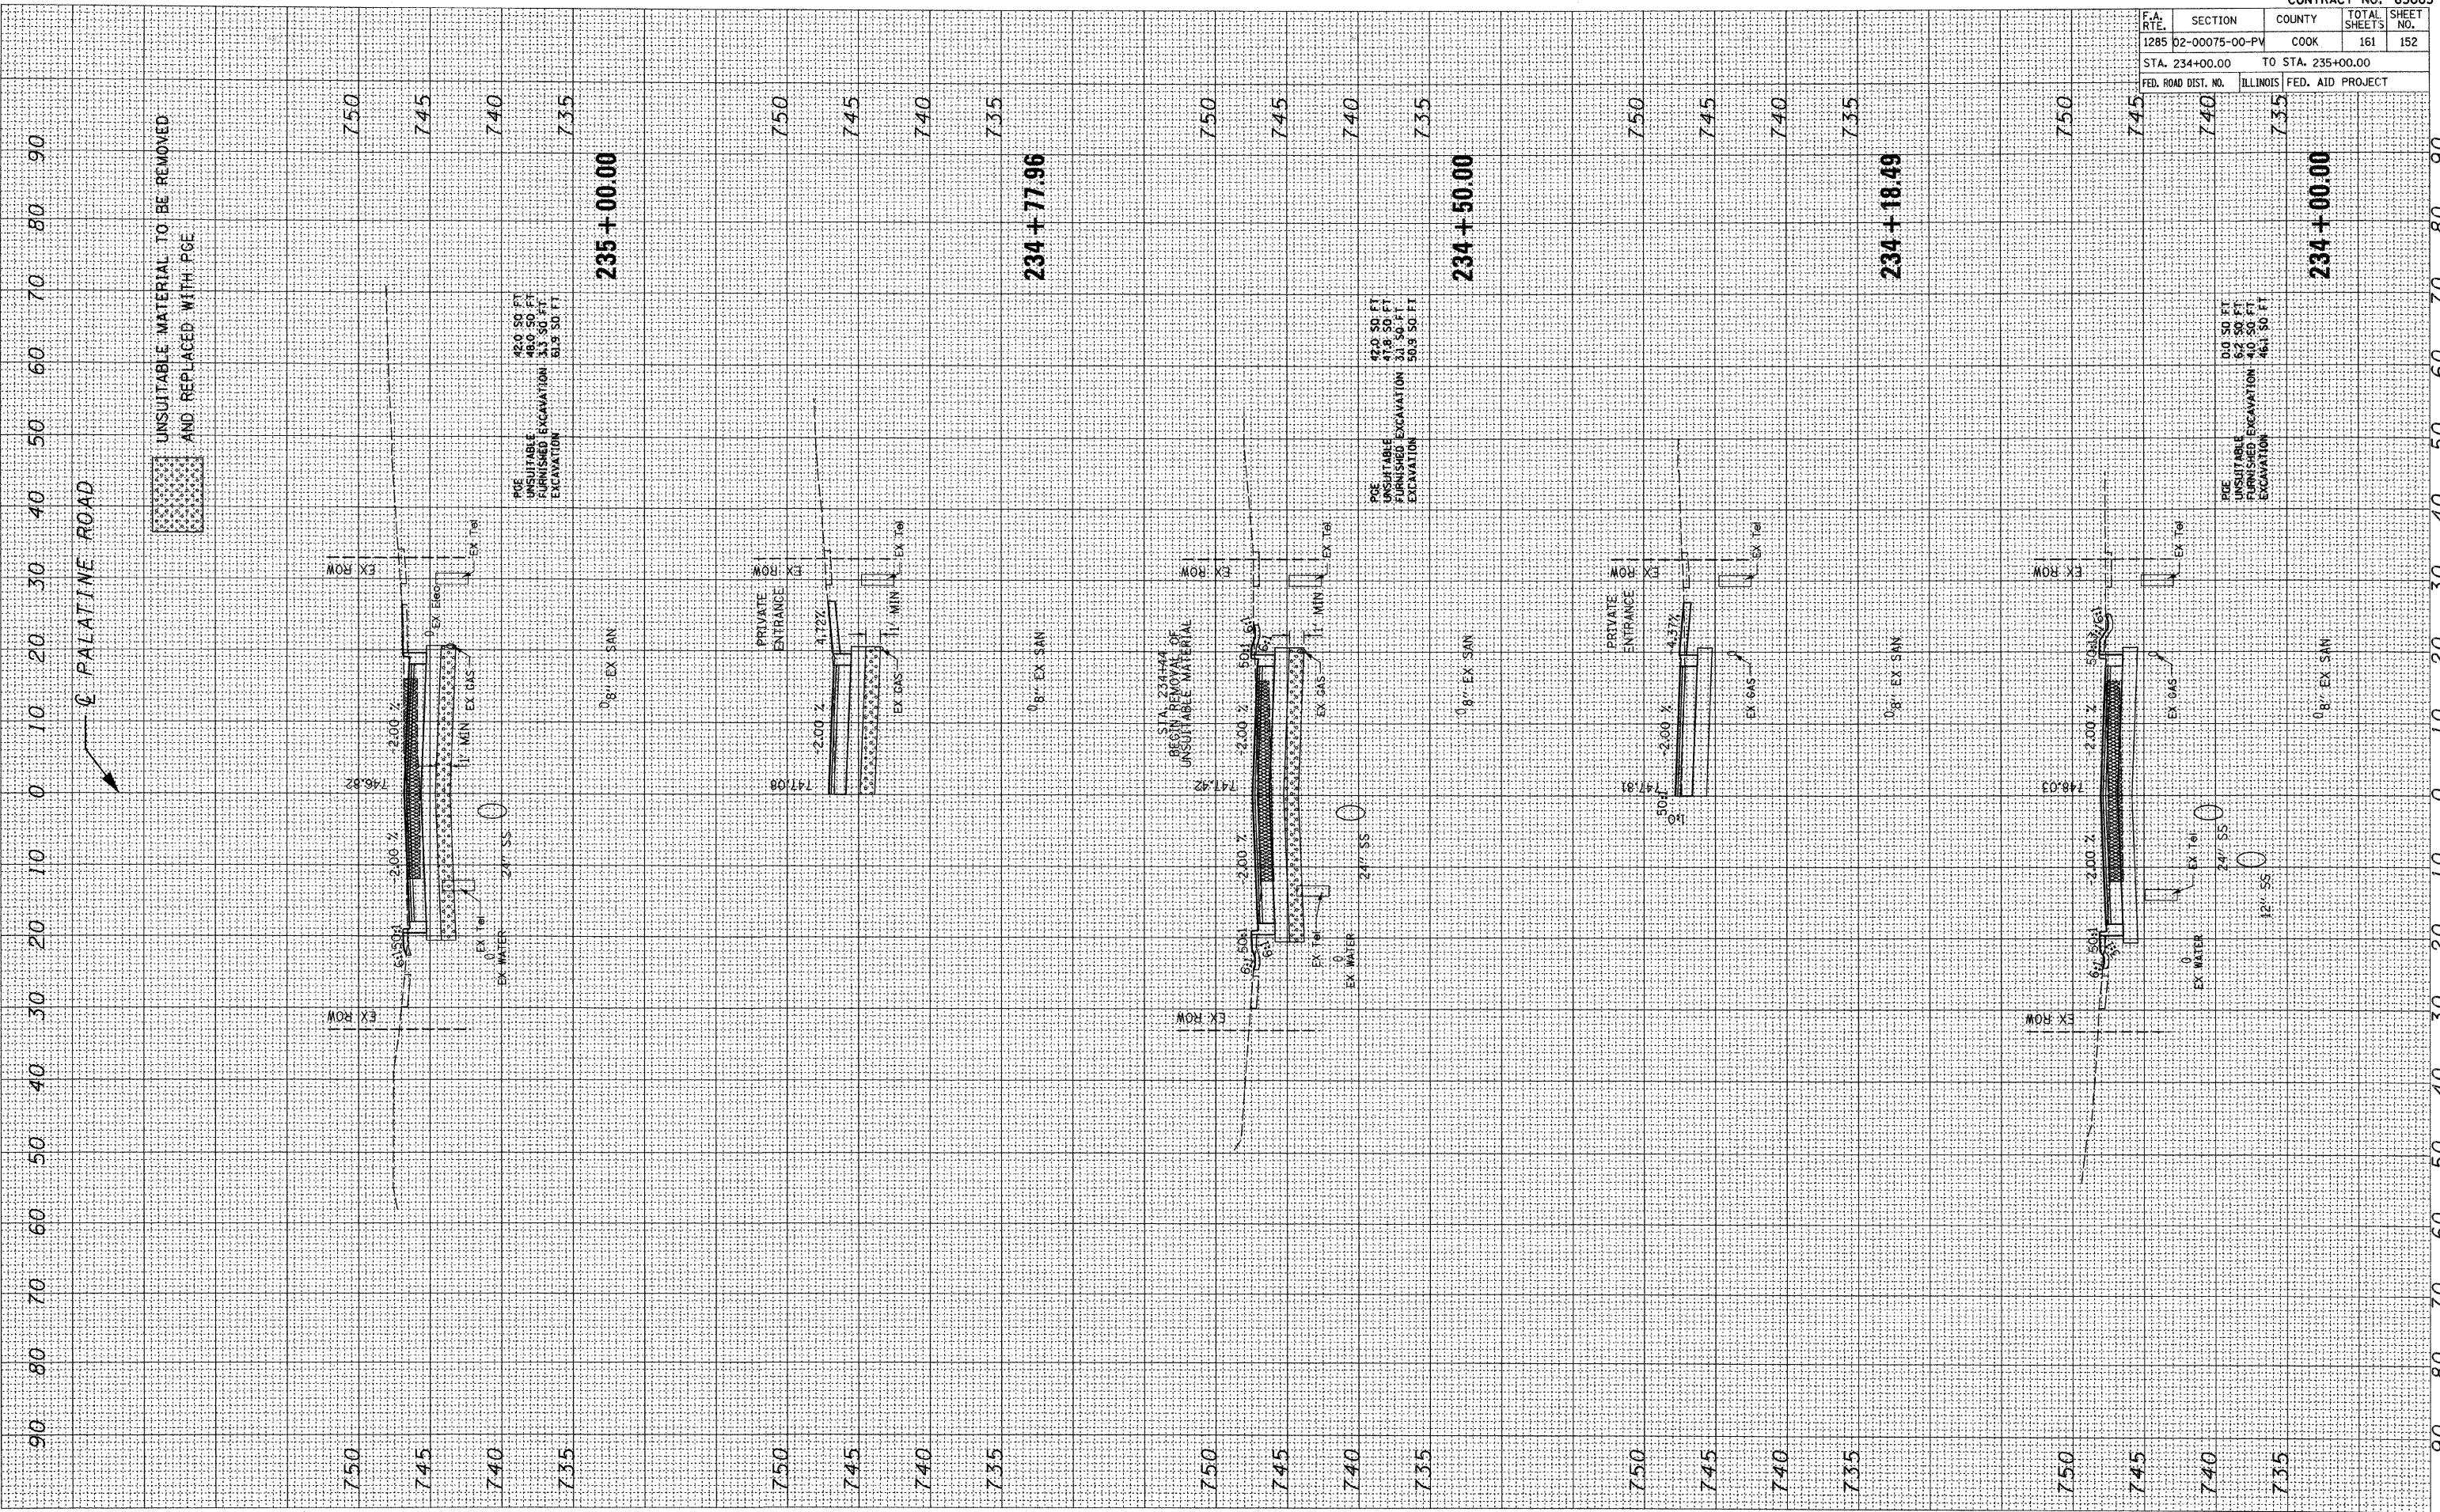

PALATINE ROAD

30/101.dgn 10/22/2009 7:48:59 AM