
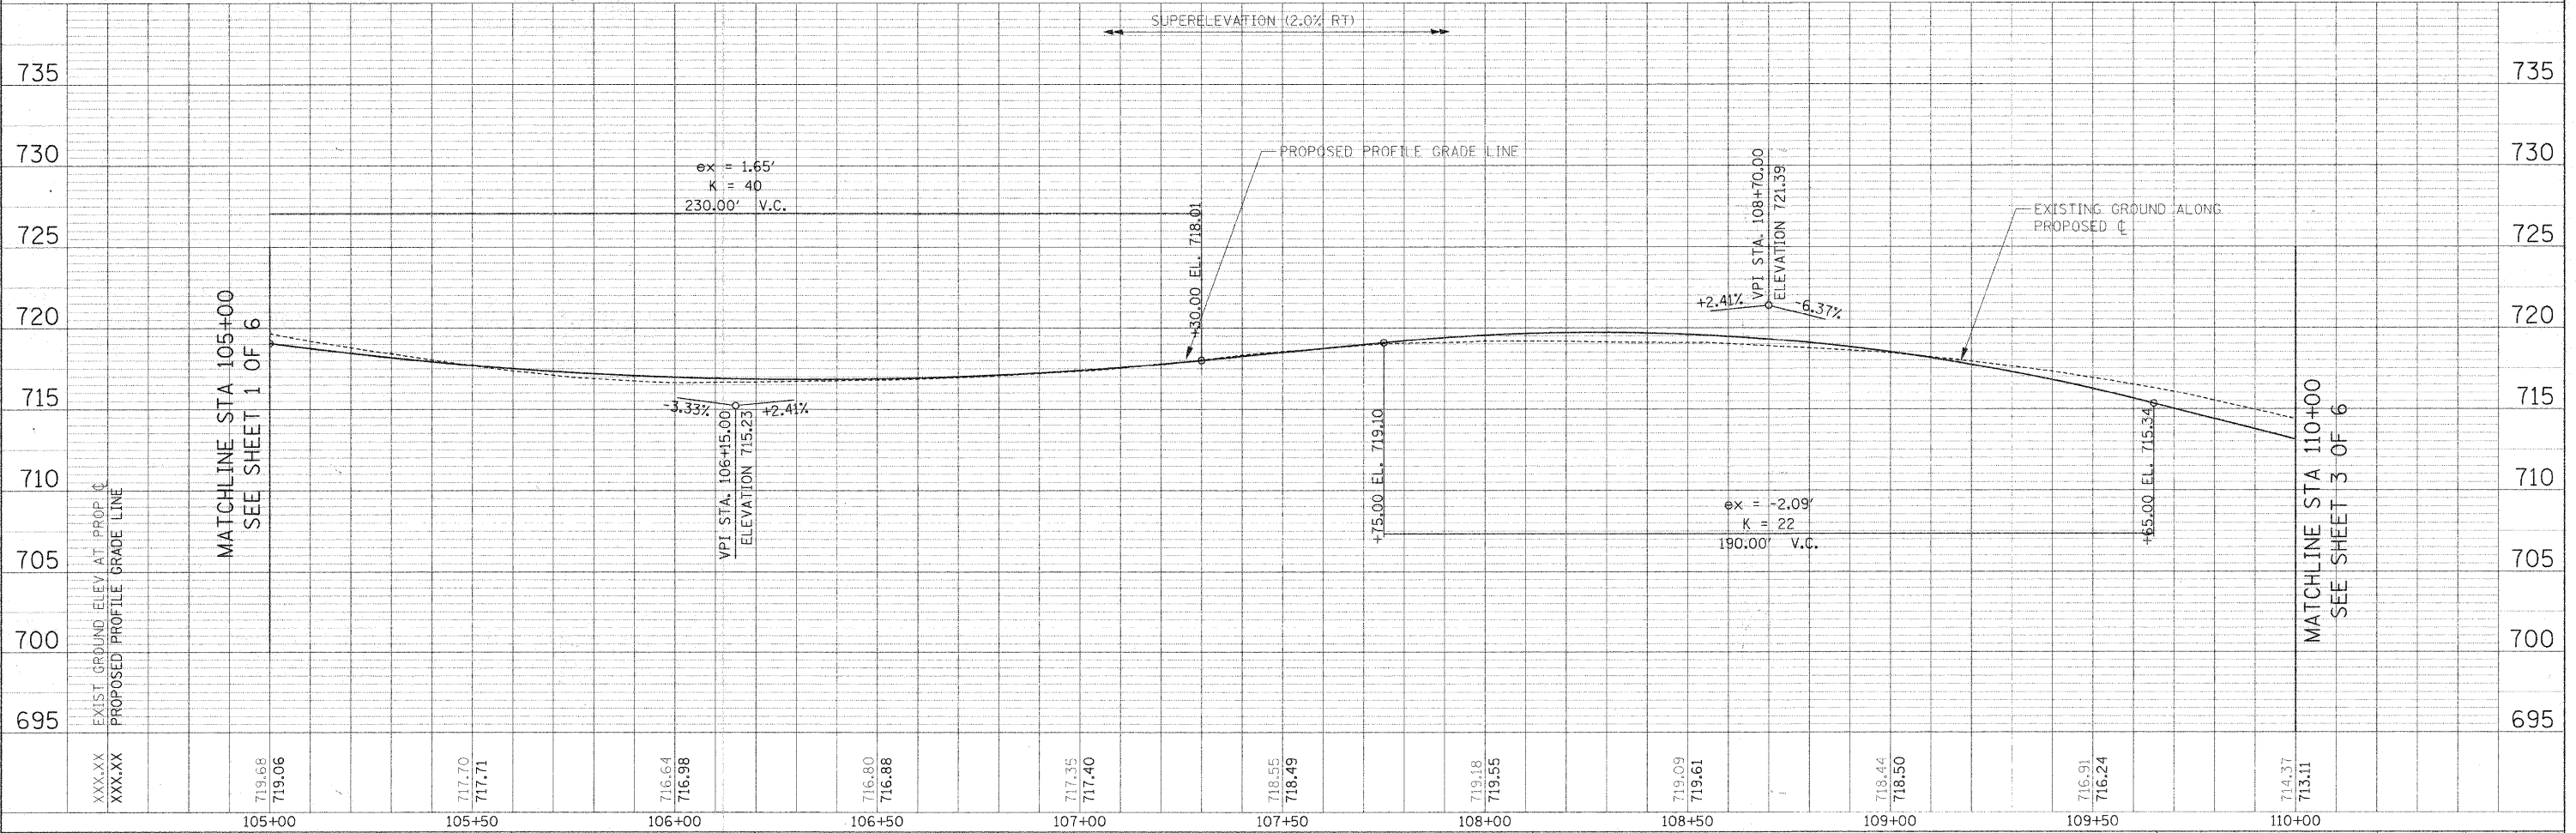
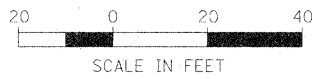


PLAN	DATE
BY	
REVISION	
NO.	
DATE	
BY	
REVISION	
NO.	
DATE	
BY	
REVISION	
NO.	
DATE	

PROFILE	DATE
BY	
REVISION	
NO.	
DATE	
BY	
REVISION	
NO.	
DATE	
BY	
REVISION	
NO.	
DATE	

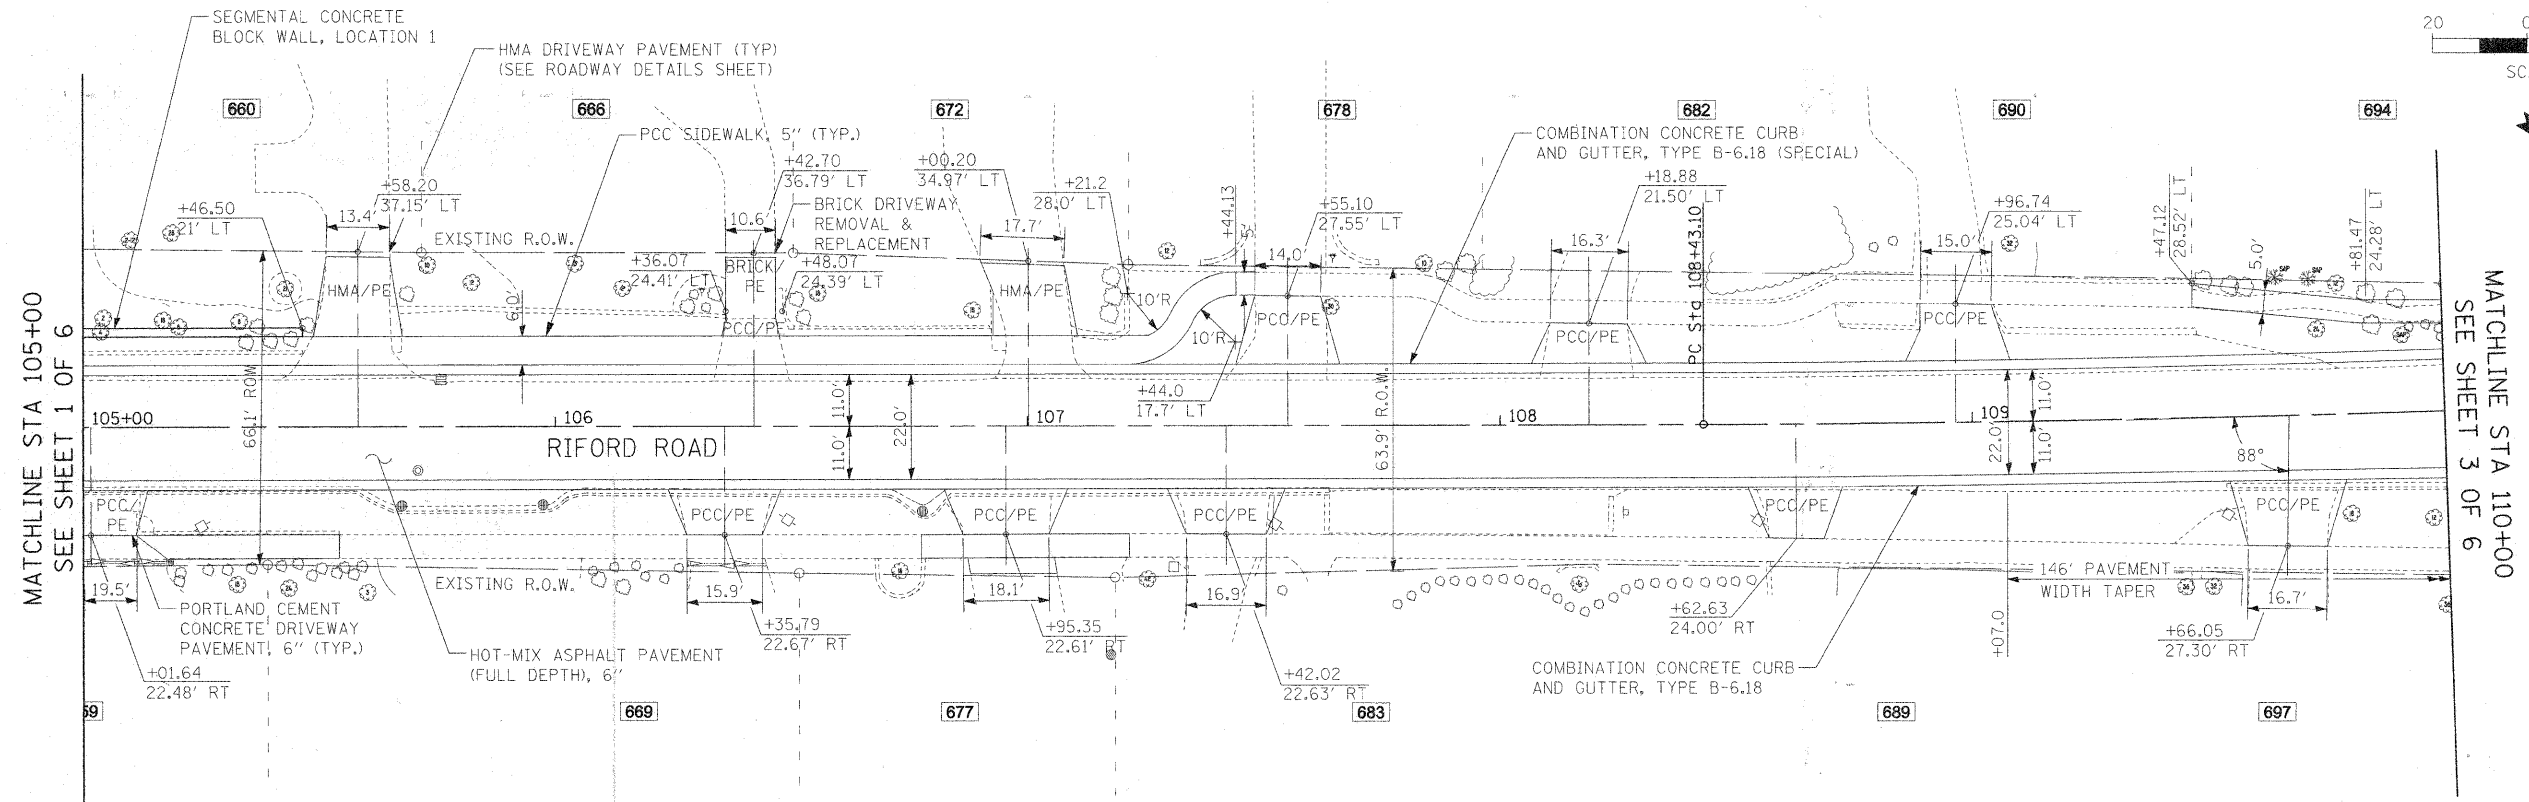

FILE NAME =	USER NAME = #USER#	DESIGNED - JMT	REVISED -	F.A.U. RTE.	SECTION	COUNTY	TOTAL SHEETS	SHEET NO.	
*FILE#		DRAWN - JAB	REVISED -	211	05-00068-00-FP	DUPAGE	141	34	
	PLOT SCALE = #SCALE#	CHECKED -	REVISED -	RIFORD ROAD RECONSTRUCTION				CONTRACT NO. 63092	
	PLOT DATE = #DATE#	DATE - 12/01/2009	REVISED -	SCALE: 1"=20'				SHEET NO. 2 OF 6 SHEETS STA. 105+00.00 TO STA. 110+00.00	
				STATE OF ILLINOIS DEPARTMENT OF TRANSPORTATION				RIFORD ROAD RECONSTRUCTION CONTRACT NO. 63092	
				RIFORD ROAD RECONSTRUCTION				FED. ROAD DIST. NO. 1 ILLINOIS FED. AID PROJECT	