



| | |
|------|--------------------|
| DATE | |
| BY | |
| PLAN | SURVEYED |
| | PLOTTED |
| | CHECKED |
| | RT. OF WAY CHECKED |
| | CADD FILE NAME |
| | NO. |


| | |
|---------|---------------------------|
| DATE | |
| BY | |
| PROFILE | SURVEYED |
| | PLOTTED |
| | CHECKED |
| | STRUCTURE NOTATIONS CHK'D |
| | NO. |

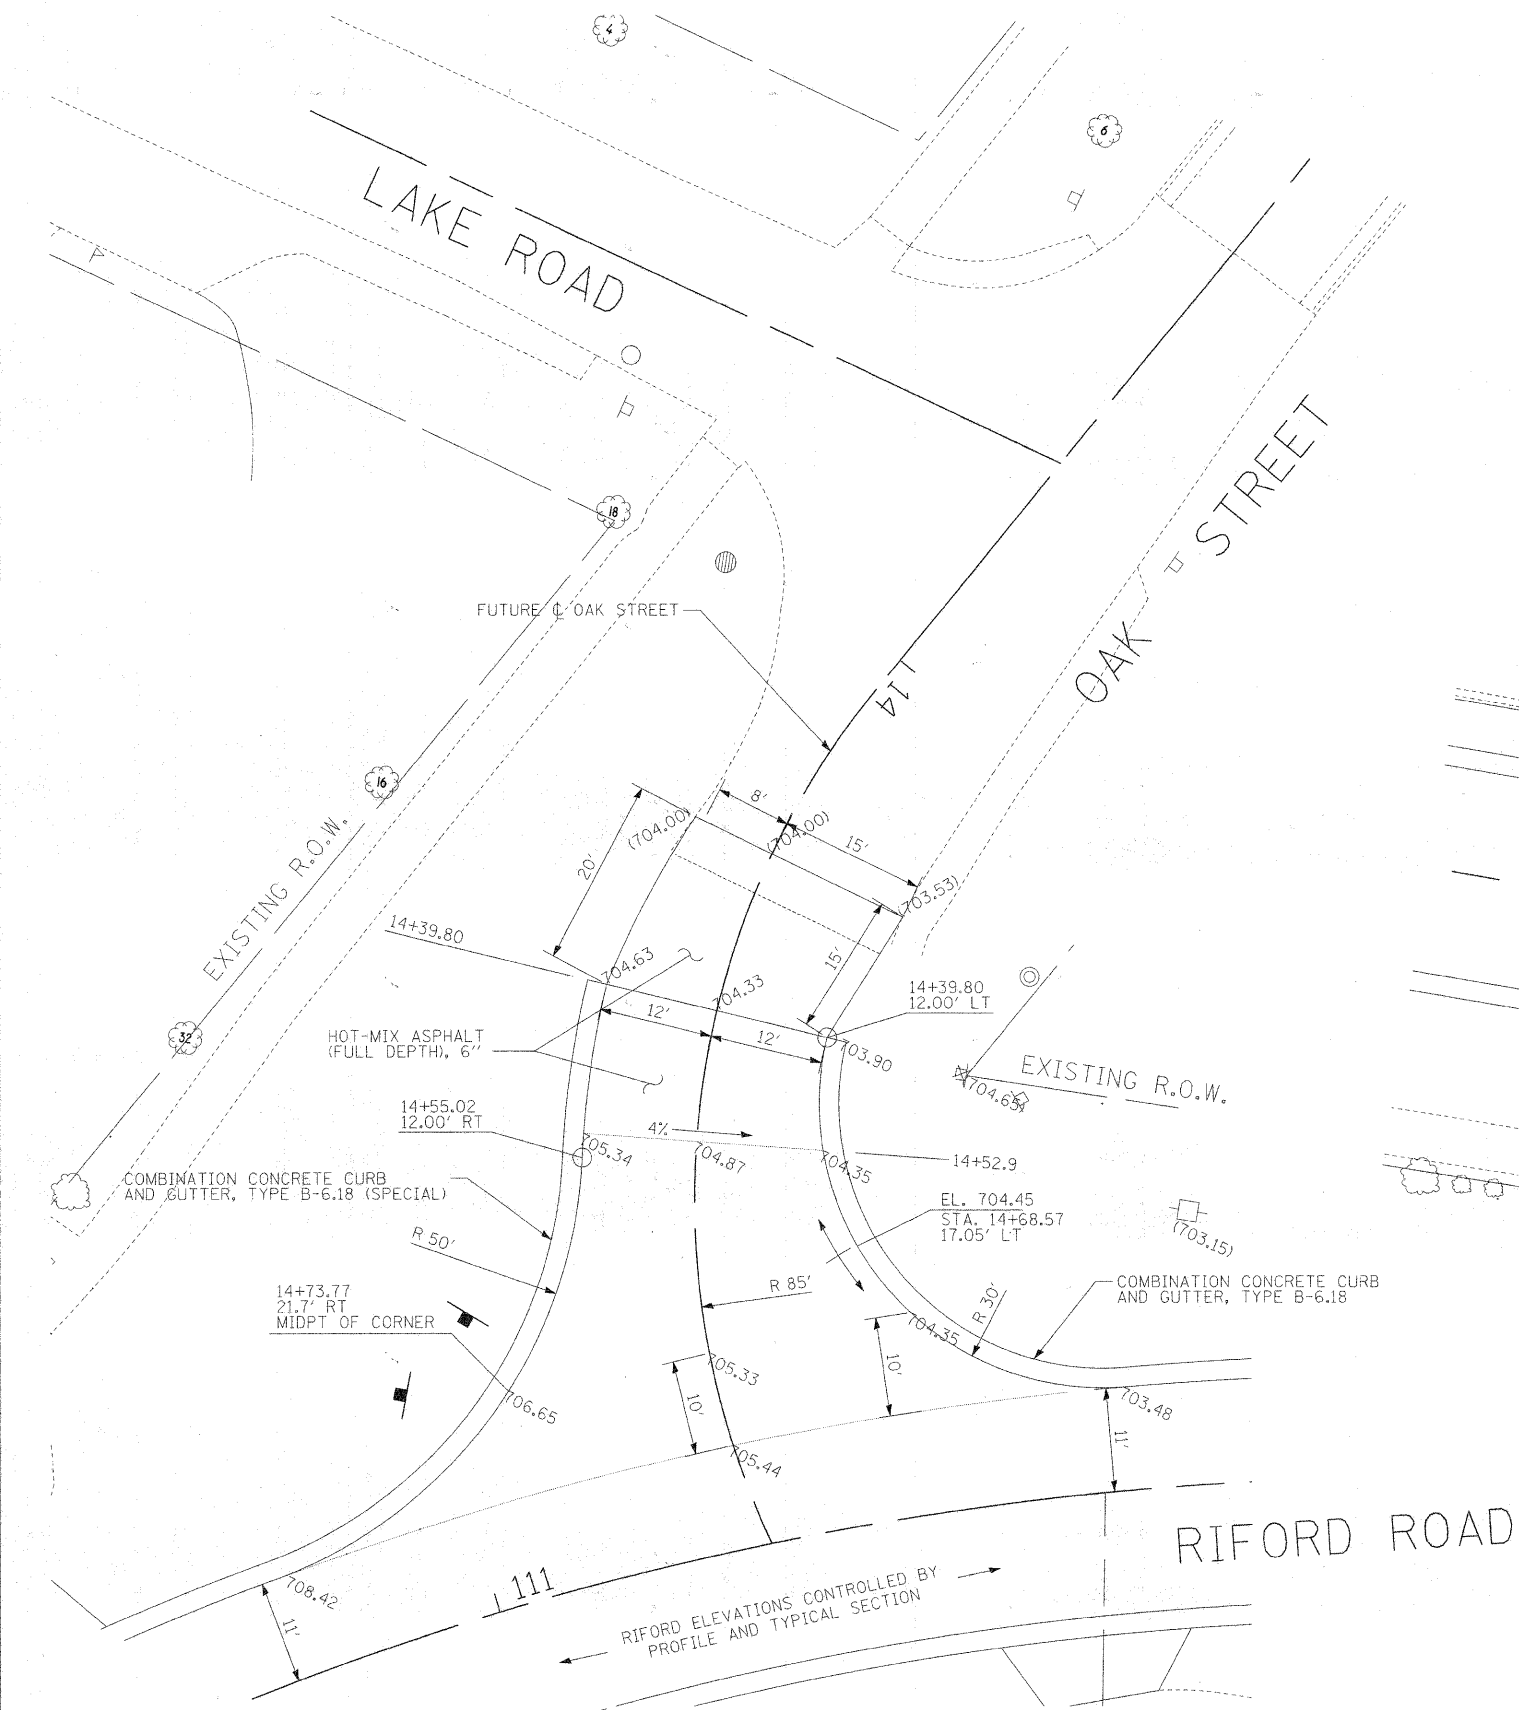

**ELEVATION DETAILS -
OAK STREET AT RIFORD ROAD**

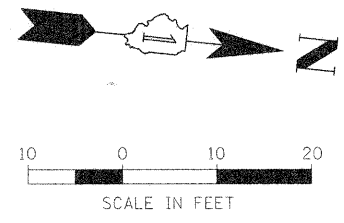

KEY
 702.57 PROPOSED ELEVATION
 (702.57) EXISTING ELEVATION
 ○ ENDPOINTS OF CORNER RADII
 EXISTING ELEVATIONS ARE APPROXIMATE
 AND ARE PROVIDED FOR REFERENCE ONLY.

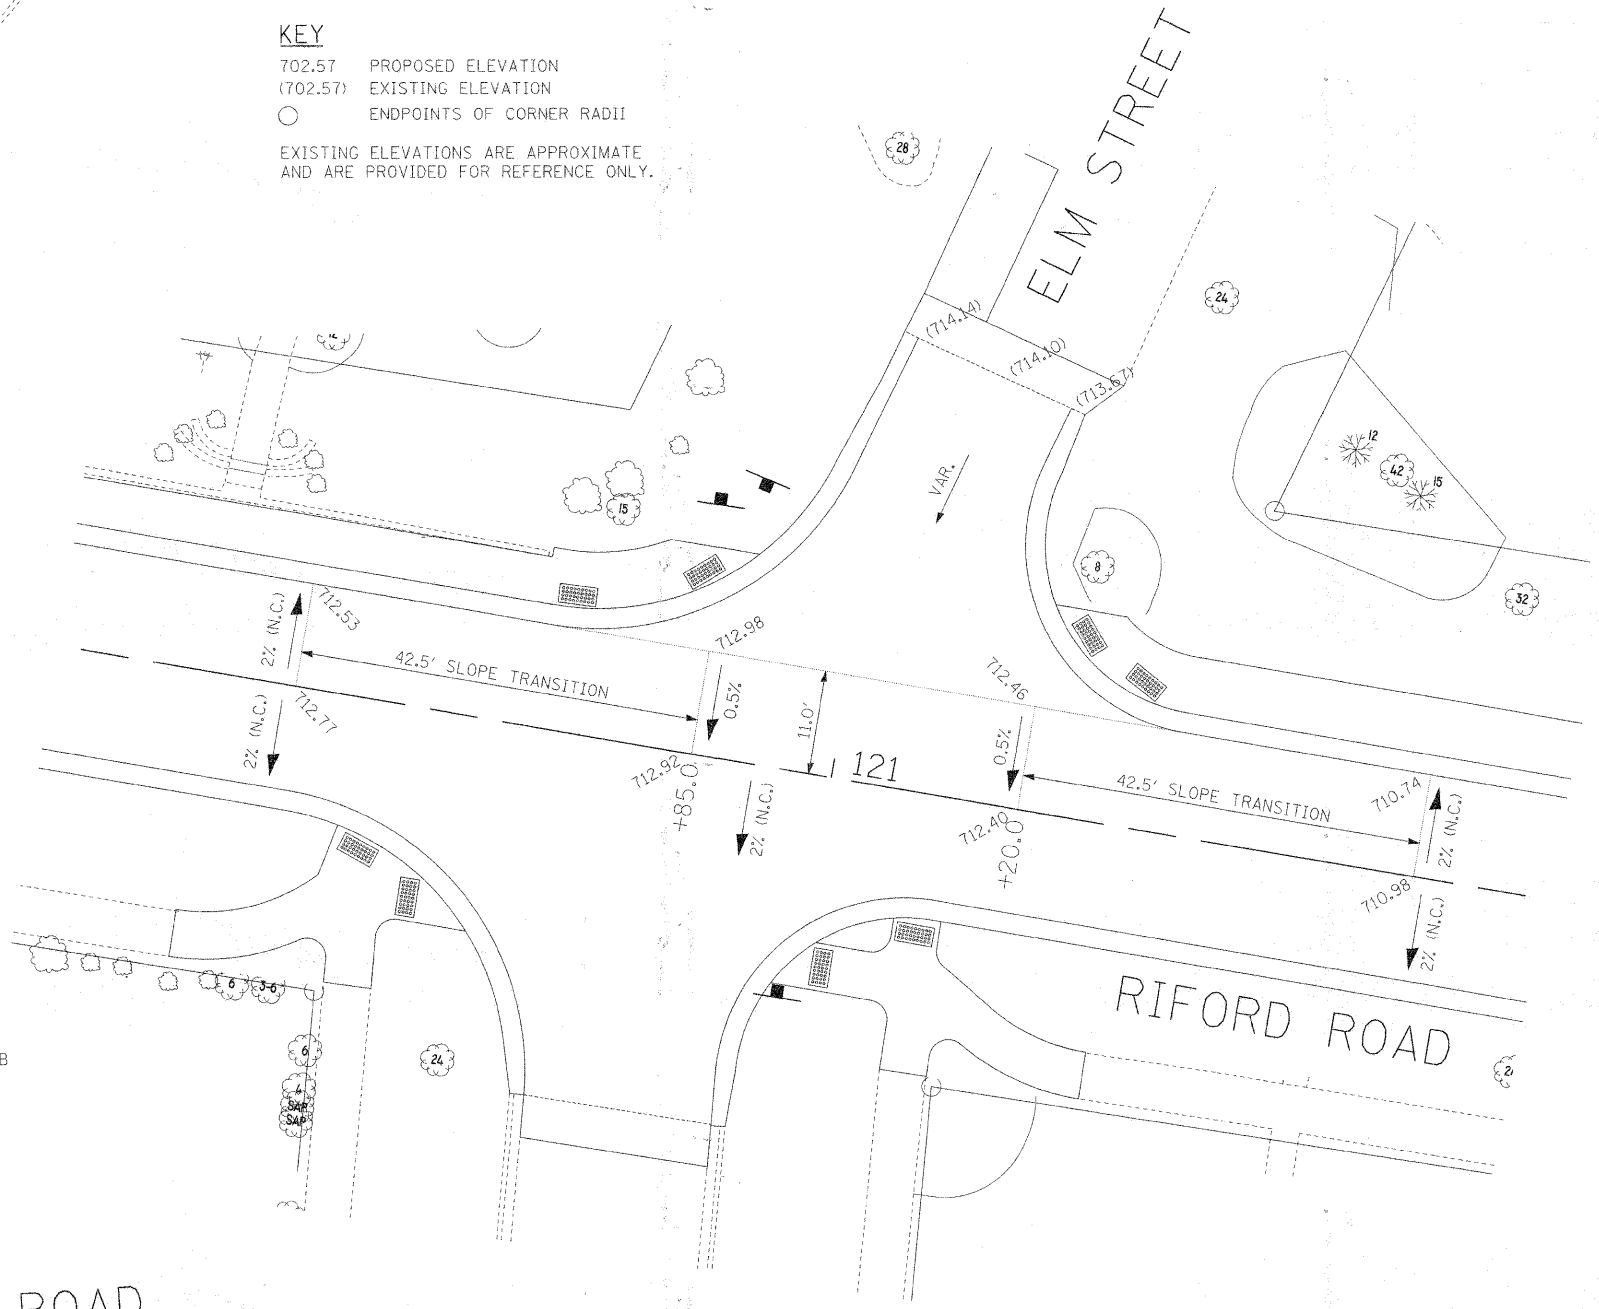

**INTERSECTION WARPING DETAIL -
RIFORD ROAD AT ELM STREET**

| | | | | | | | | | | | |
|-------------|-----------------------|-------------------|-----------|---|---------------------------------------|----------------------------|-------------------------|--------|--------------|---|--|
| FILE NAME = | USER NAME = #USER# | DESIGNED - MAP | REVISED - | STATE OF ILLINOIS DEPARTMENT OF TRANSPORTATION | INTERSECTION ELEVATION DETAILS | F.A.U. RTE. | SECTION | COUNTY | TOTAL SHEETS | SHEET NO. | |
| #FILEL# | PLLOT SCALE = #SCALE# | DRAWN - JAB | REVISED - | | | 4195 | 05-00068-00-FP | DUPAGE | 141 | 43 | |
| | PLLOT DATE = #DATE# | CHECKED - MAP | REVISED - | | | RIFORD ROAD RECONSTRUCTION | CONTRACT NO. 63092 | | | | |
| | | DATE - 12/01/2009 | REVISED - | | | SCALE: 1"=10' | SHEET NO. 1 OF 1 SHEETS | STA. | TO STA. | FED. ROAD DIST. NO. 1 ILLINOIS FED. AID PROJECT | |