
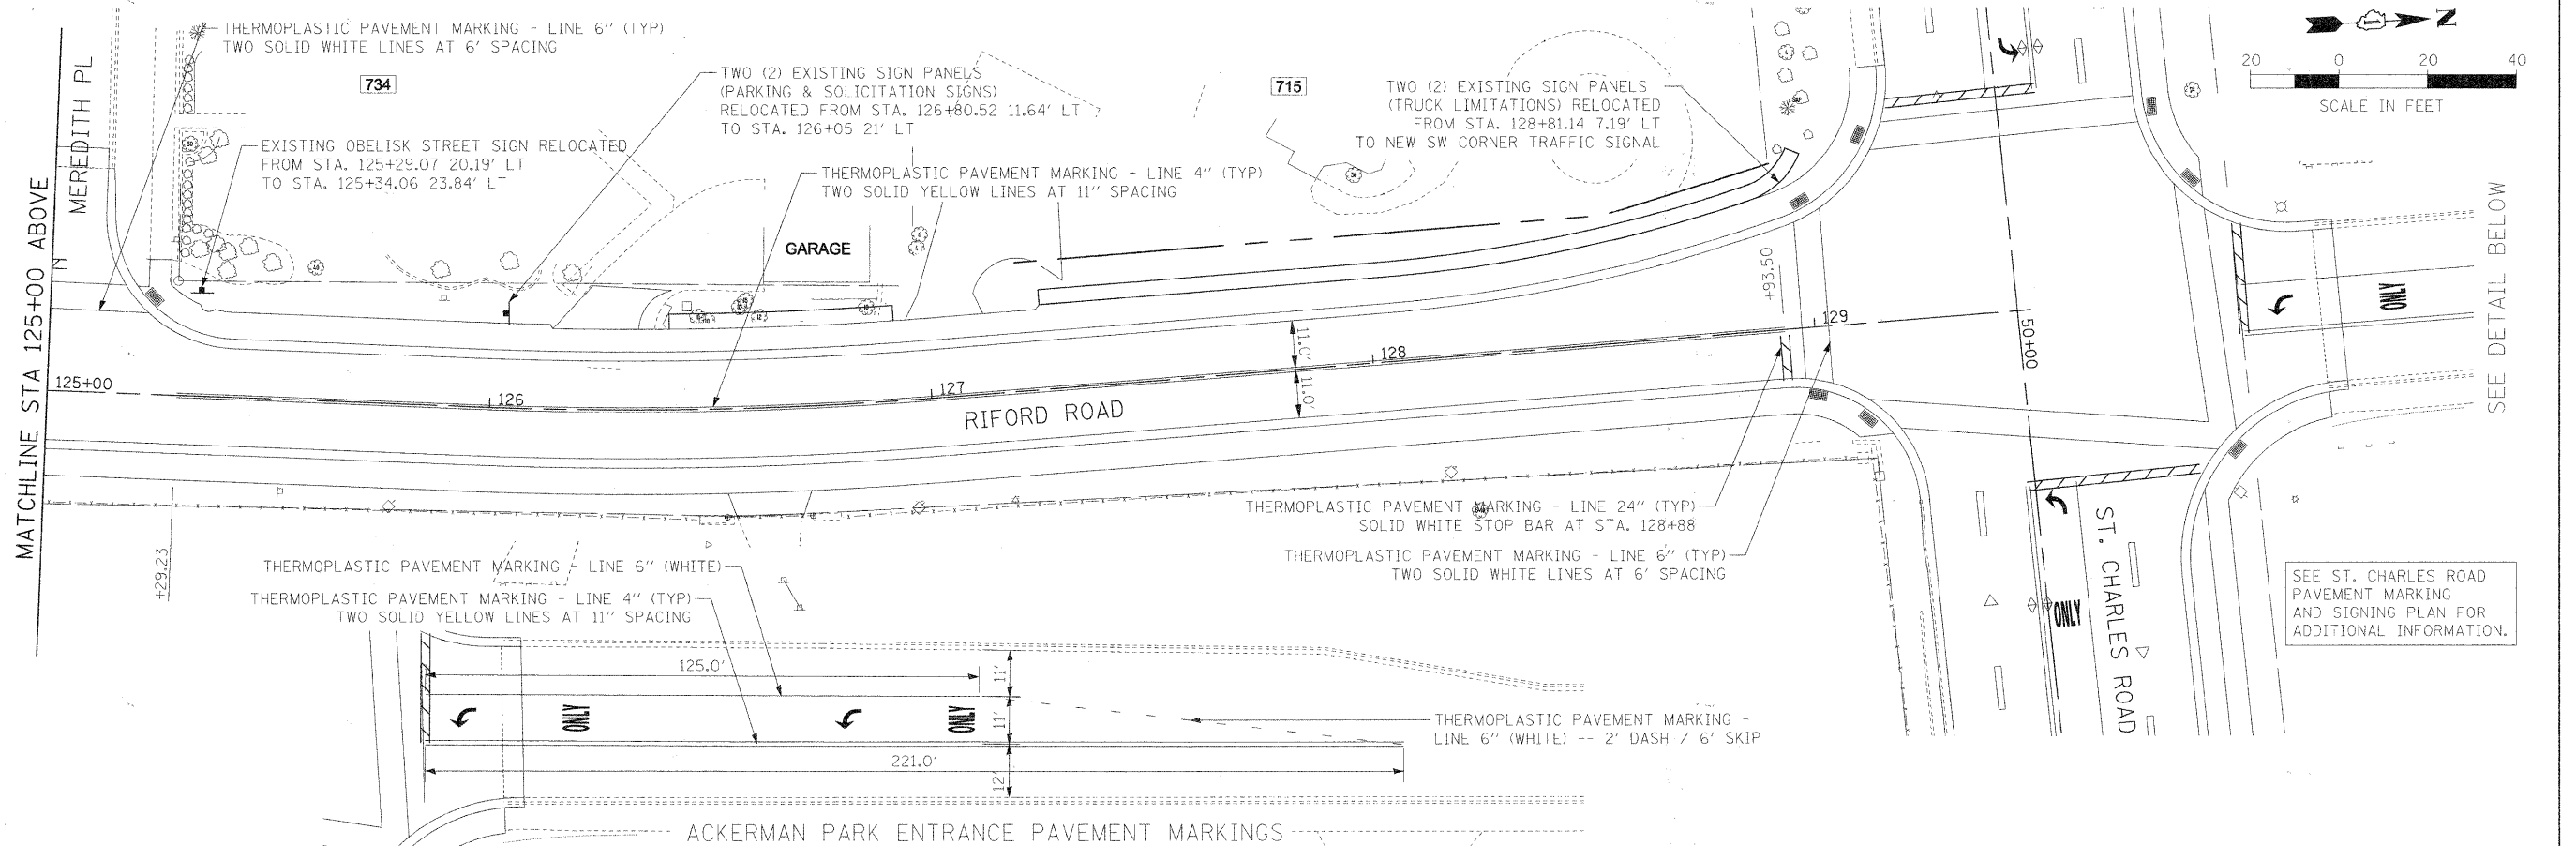


PLAN	SURVEYED	BY	DATE
	PLOTTED		
	CHECKED		
	RT. OF WAY CHECKED		
	NOTE BOOK NO.		
	CARD FILE NAME		

PROFILE	SURVEYED	BY	DATE
	PLOTTED		
	CHECKED		
	STRUCTURE NOTATIONS OK'D		
	NOTE BOOK NO.		

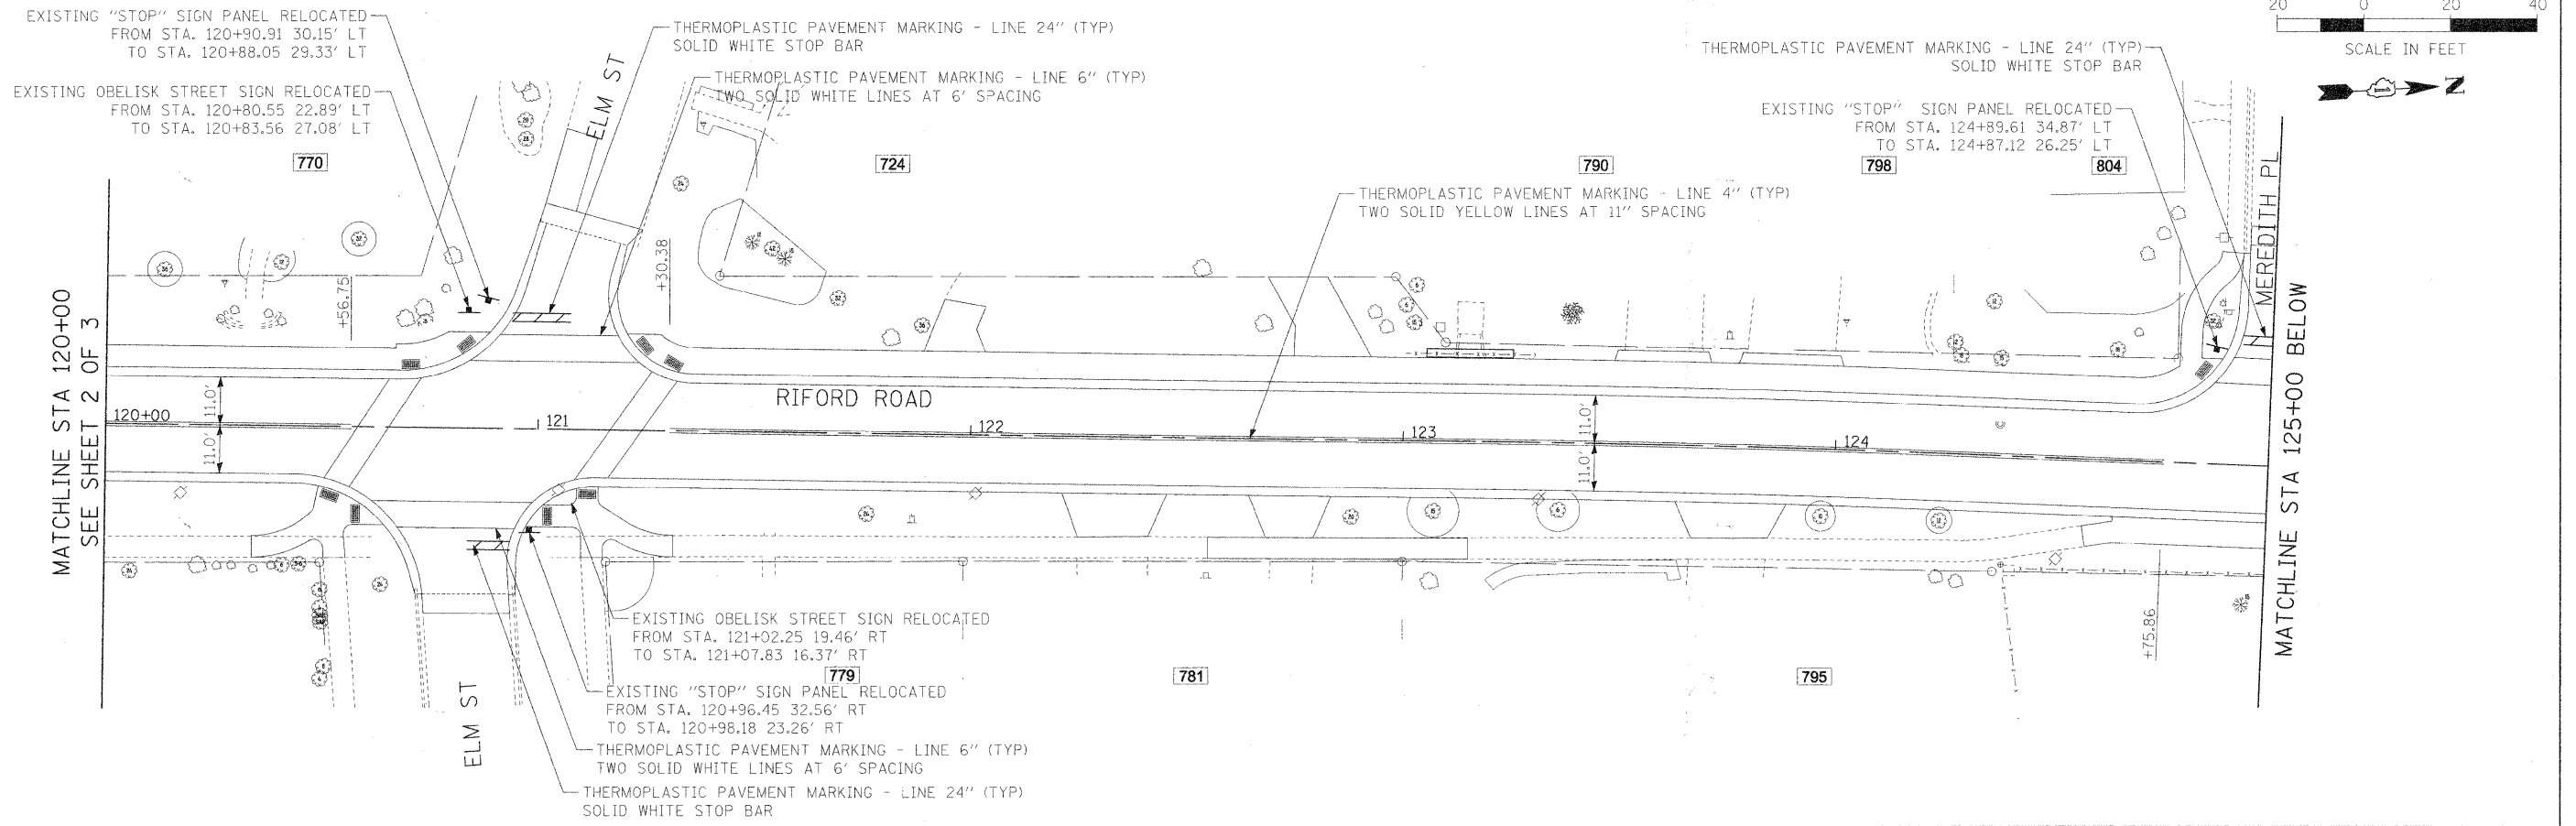

FILE NAME = #FILE#	USER NAME = #USER#	DESIGNED -	REVISED -	STATE OF ILLINOIS DEPARTMENT OF TRANSPORTATION	RIFORD ROAD PAVEMENT MARKING AND SIGNING PLAN	F.A.U. RTE. #335	SECTION 05-00068-00-FP	COUNTY DUPAGE	TOTAL SHEETS 141	SHEET NO. 81	
	PLOT SCALE = #SCALE#	CHECKED -	REVISED -			SCALE: 1"=20'	SHEET NO. 3 OF 3 SHEETS	RIFORD ROAD RECONSTRUCTION	CONTRACT NO. 63092		
	PLOT DATE = #DATE#	DATE = 12/01/2009	REVISED -			FED. ROAD DIST. NO. 1 ILLINOIS FED. AID PROJECT					
ACKERMAN PARK ENTRANCE PAVEMENT MARKINGS											