
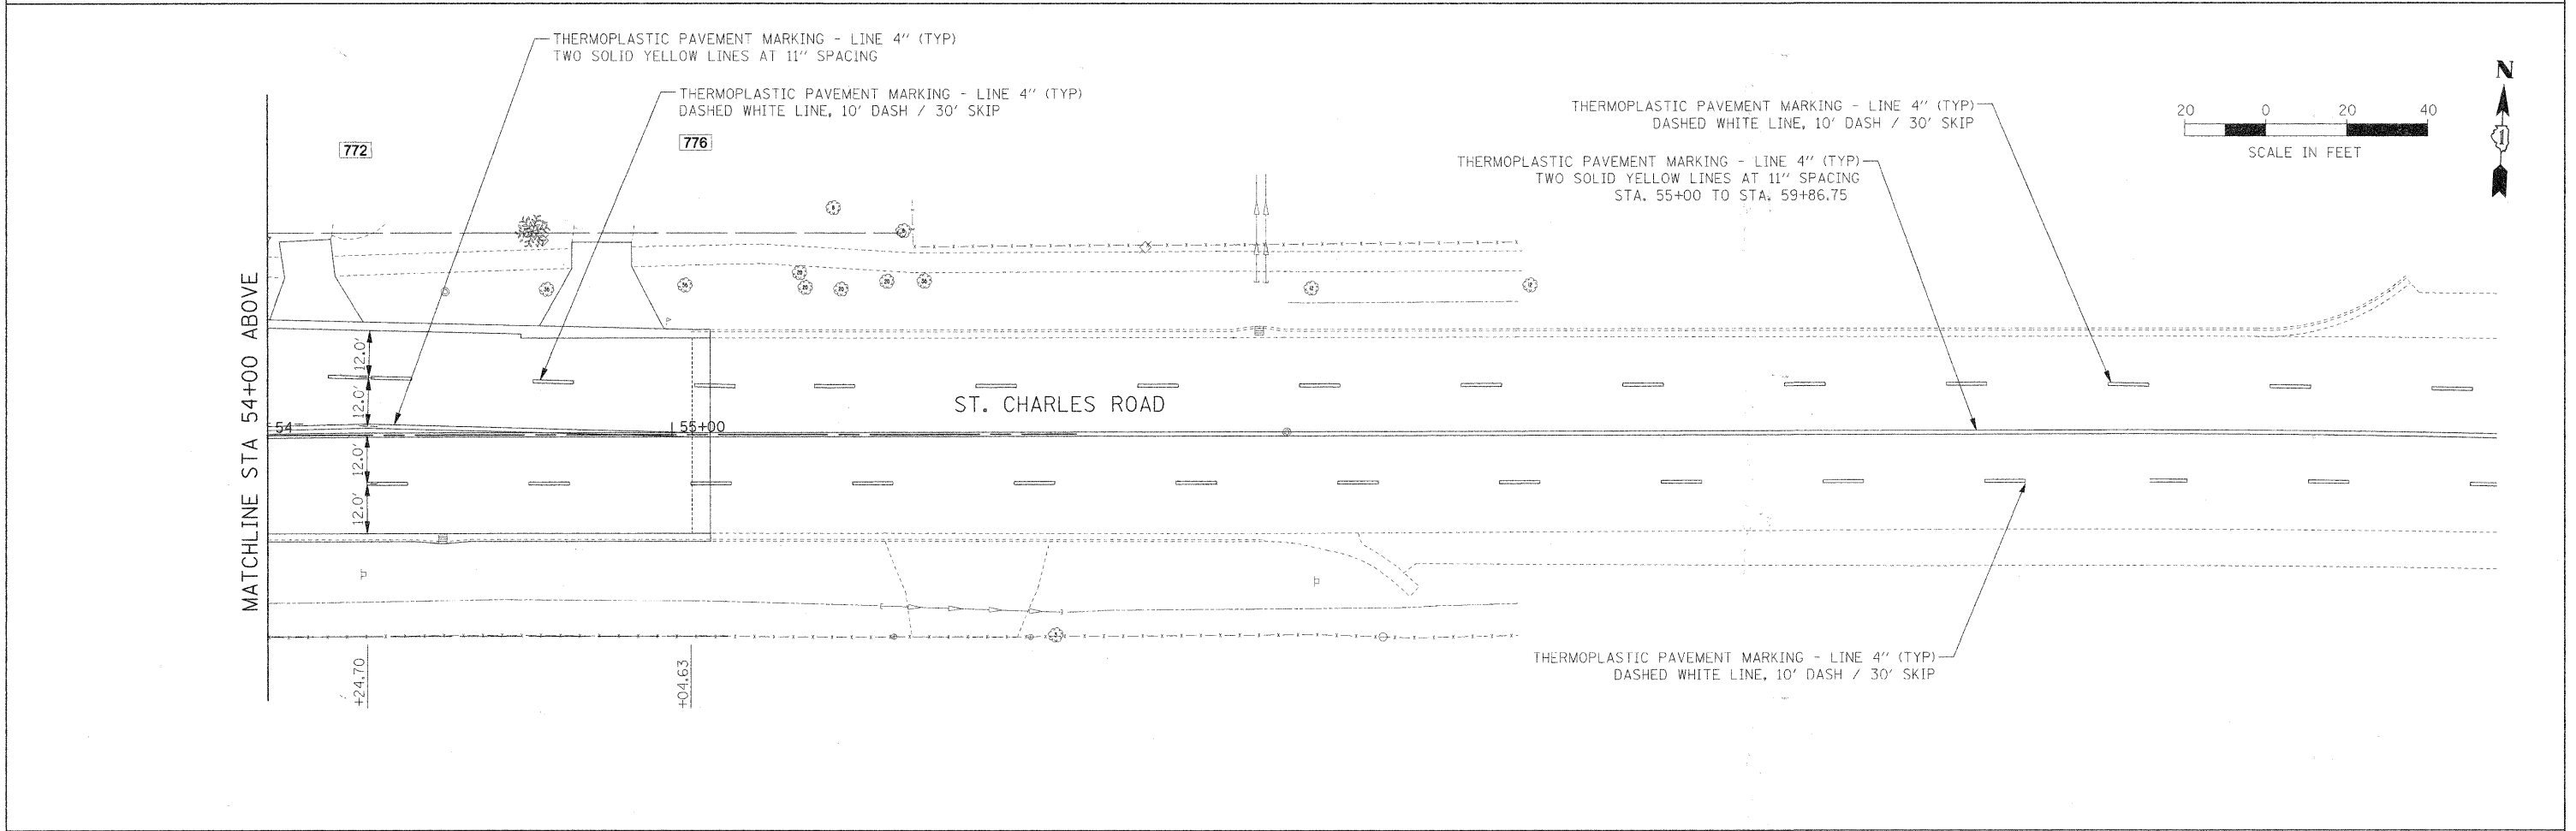


PLAN	DESIGNED	BY	DATE
	PLOTTED		
	CHECKED		
	NO. _____		

PROFILE	DESIGNED	BY	DATE
	PLOTTED		
	CHECKED		
	NO. _____		

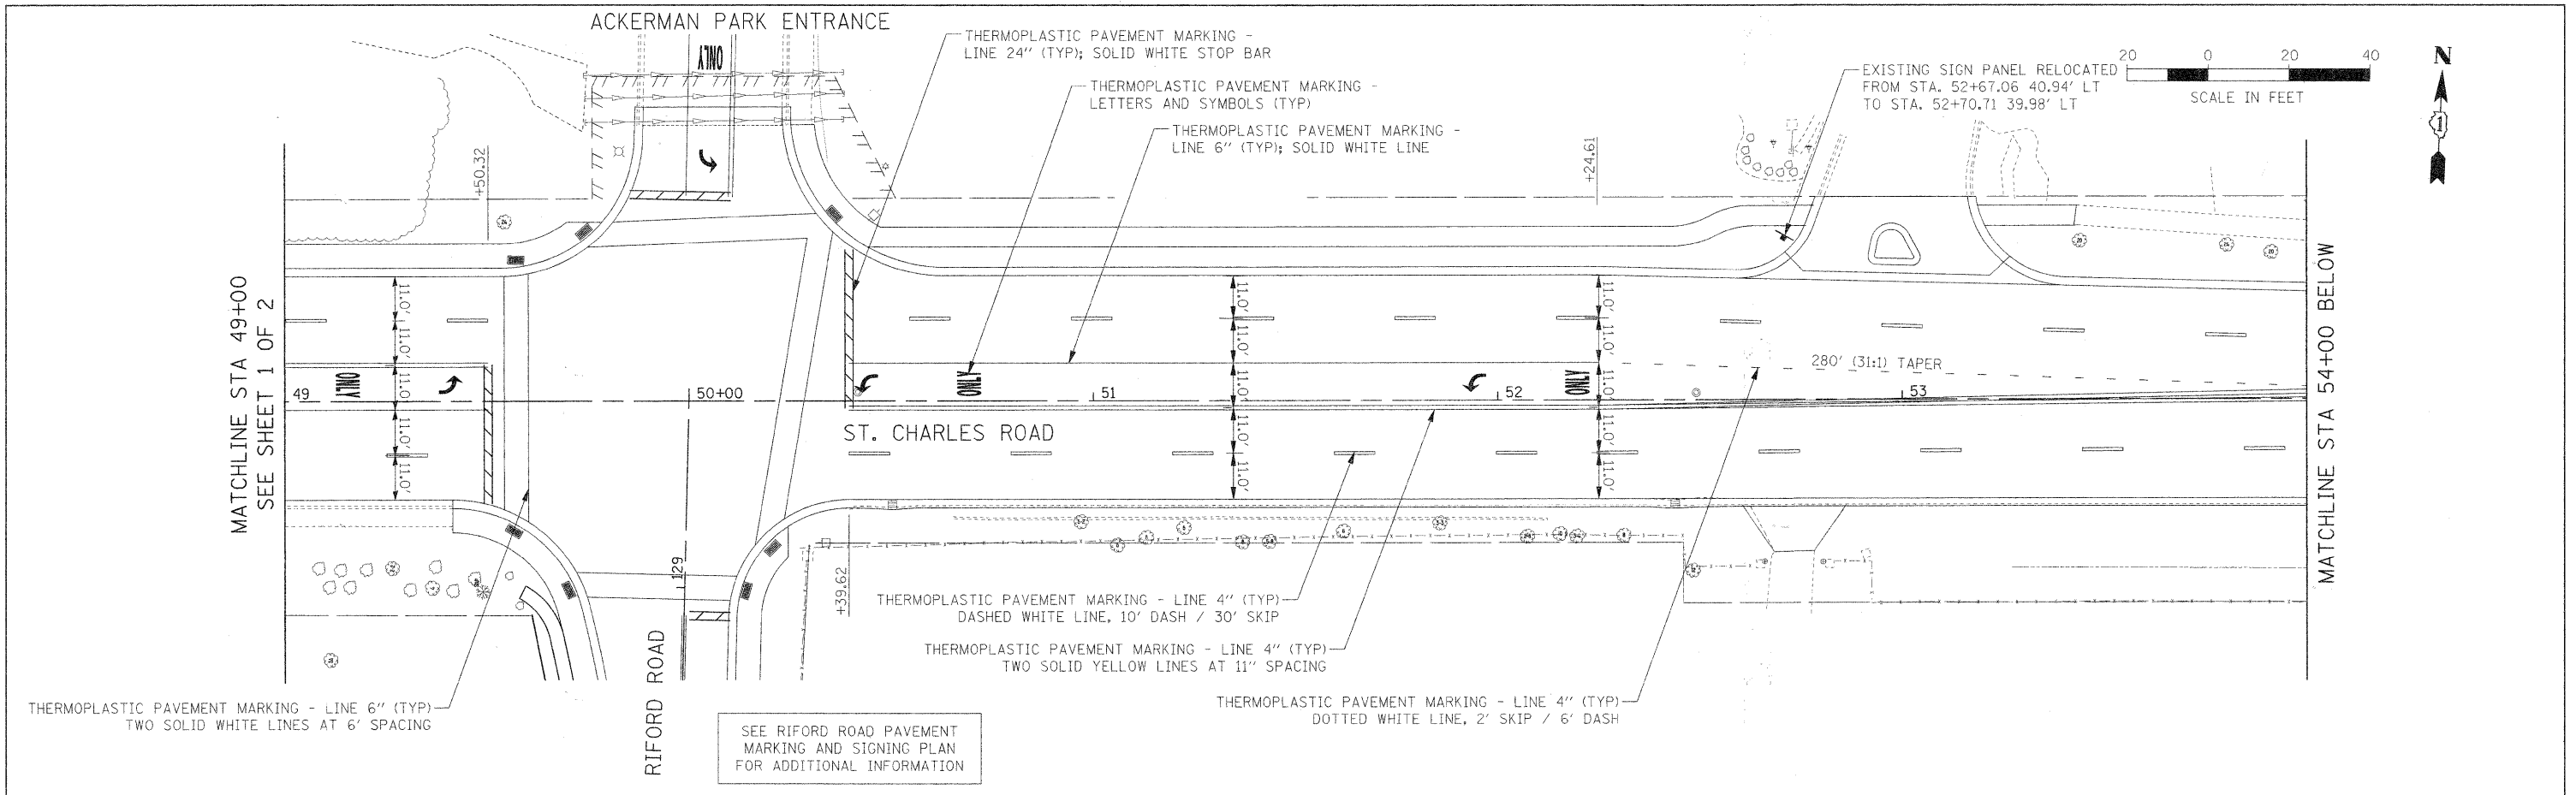

FILE NAME #	USER NAME # USER#	DESIGNED - MAP	REVISED -	<b>STATE OF ILLINOIS DEPARTMENT OF TRANSPORTATION</b>	<b>ST. CHARLES ROAD PAVEMENT MARKING AND SIGNING PLAN</b>	F.A.U. RTE.	SECTION	COUNTY	TOTAL SHEETS	SHEET NO.	
#FILEL#		DRAWN - JAB	REVISED -			2995	05-00068-00-FP	DUPAGE	141	83	
		CHECKED - MAP	REVISED -			RIFORD ROAD RECONSTRUCTION		CONTRACT NO. 63092			
		DATE - 12/01/2009	REVISED -			SCALE: 1"=20'		SHEET NO. 2 OF 2 SHEETS		STA. 49+00.00 TO STA. 55+55.00	