


FINAL SURVEY SURVEYED BY DATE
 PLOTTED BY DATE
 NOTE BOOK NO. DATE
 AREAS CHECKED

ORIGINAL SURVEY SURVEYED BY DATE
 PLOTTED BY DATE
 NOTE BOOK NO. DATE
 AREAS CHECKED

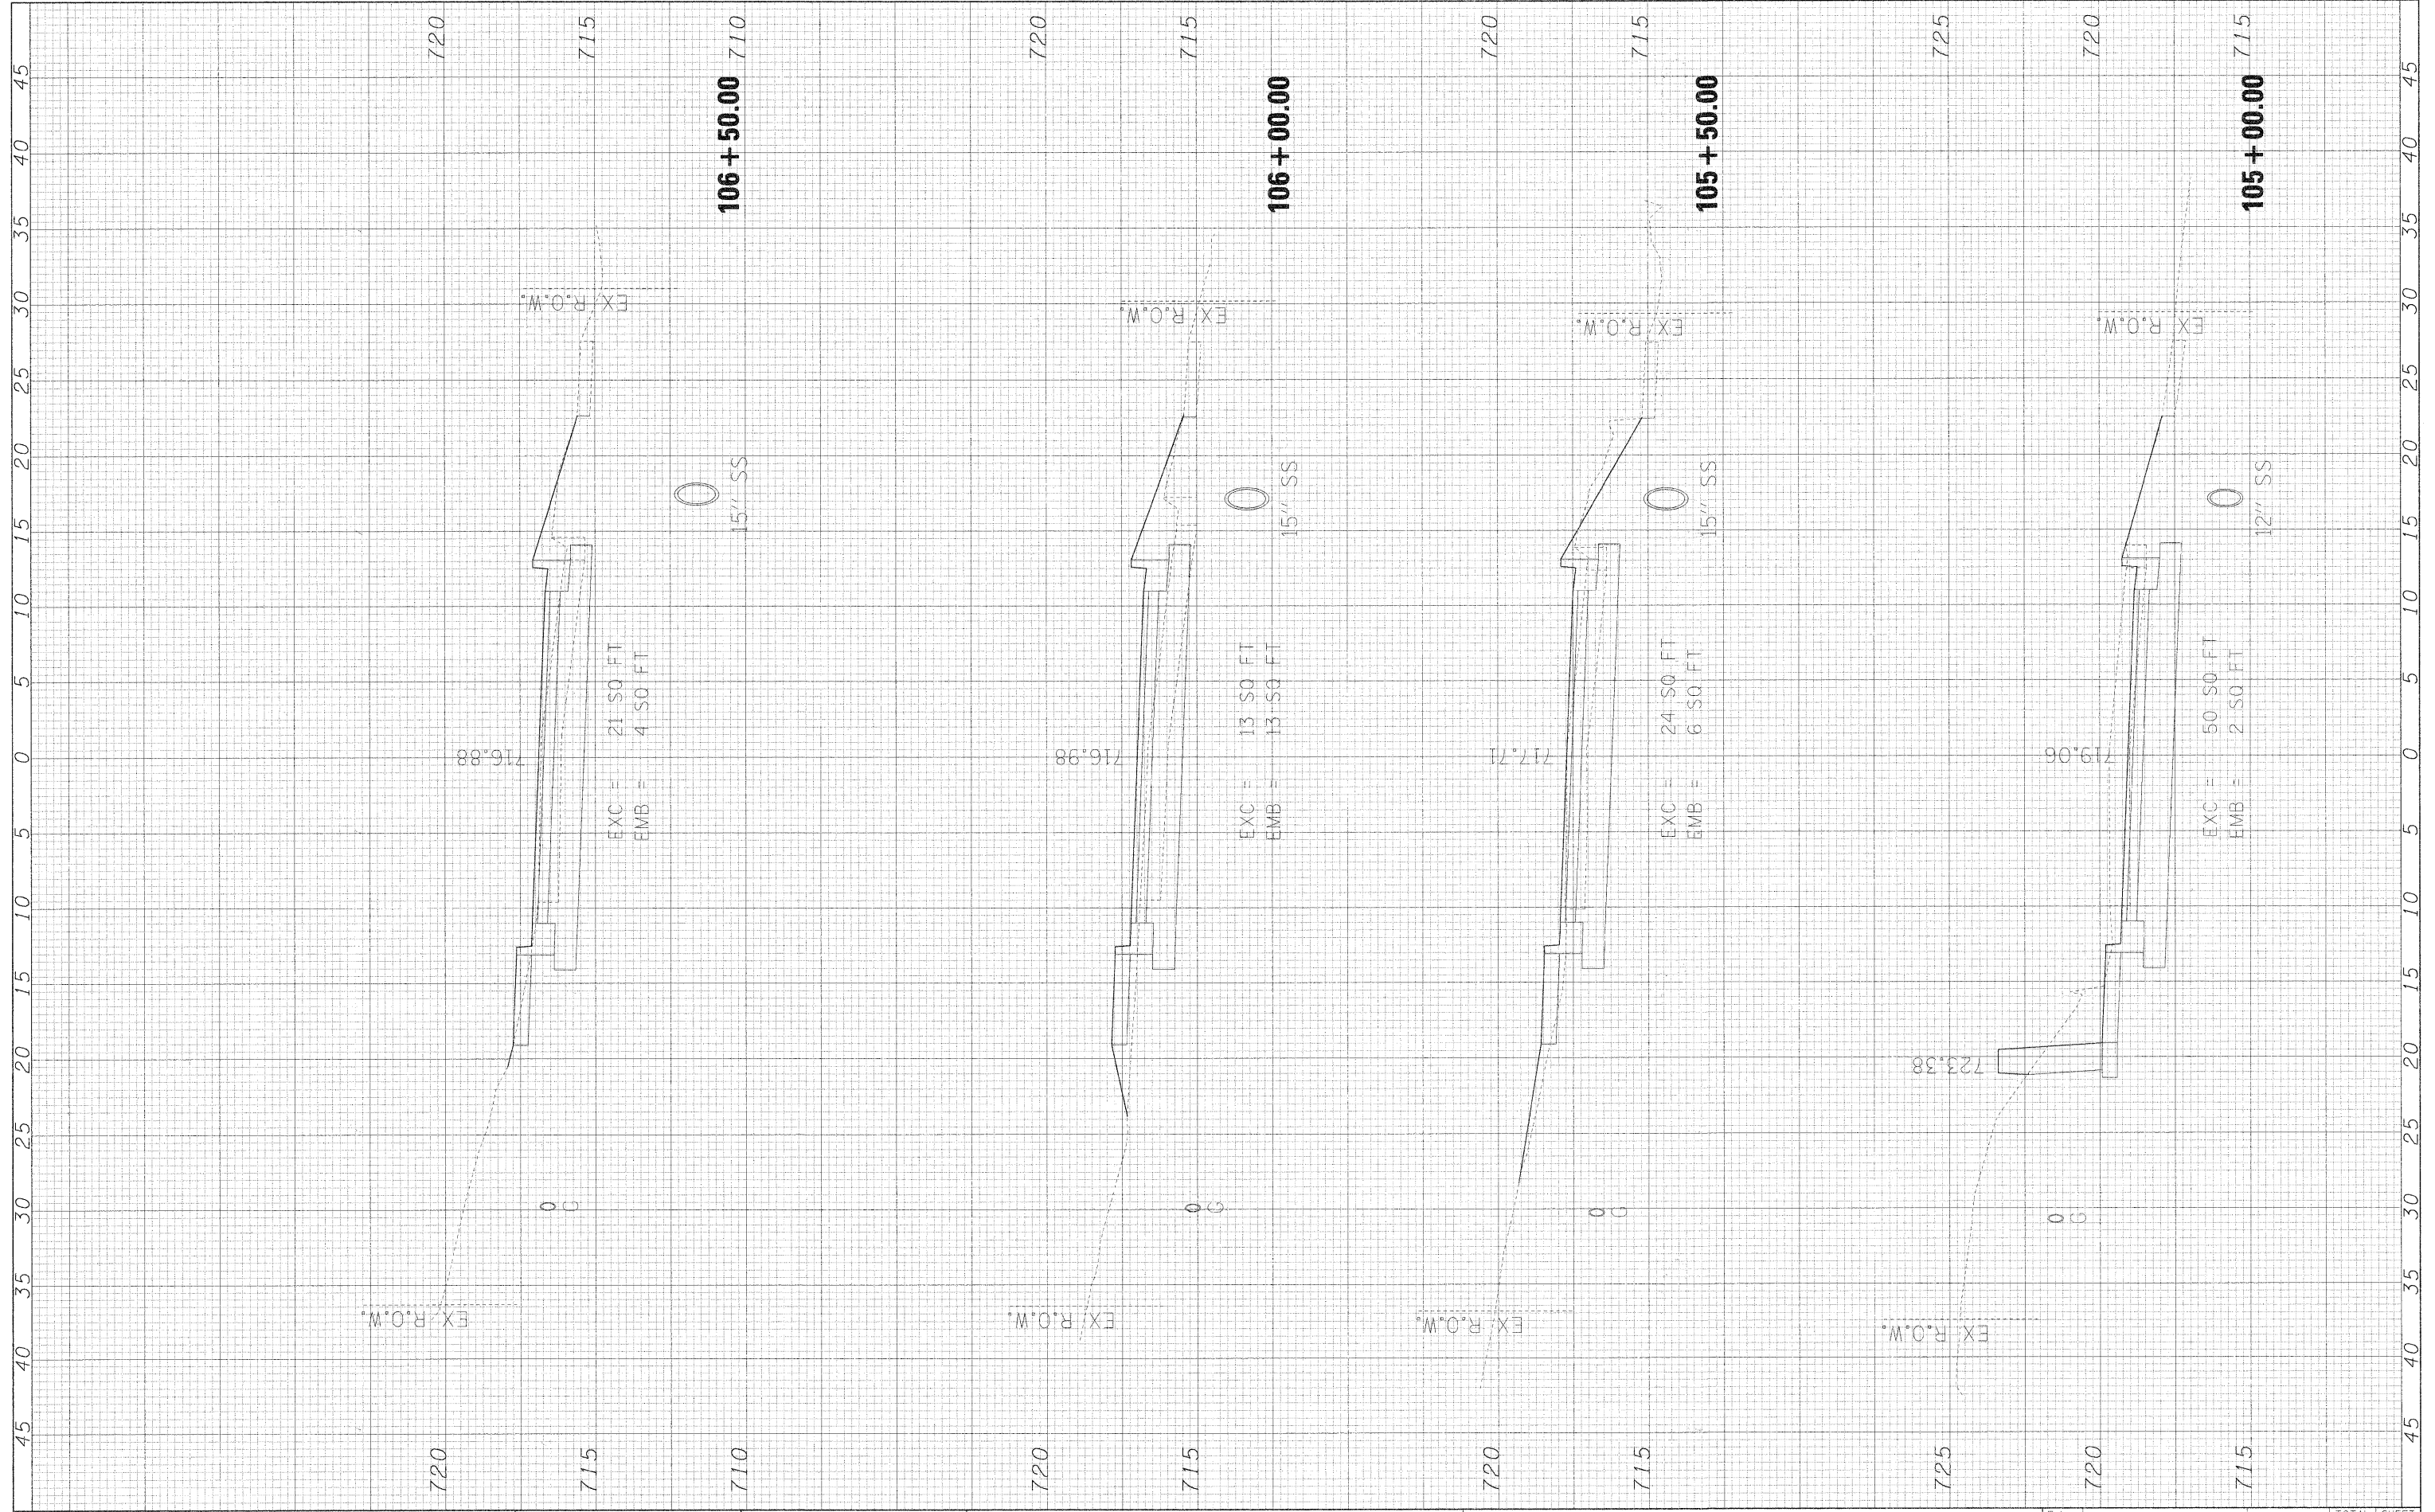

FILE NAME = #FILEL#

USER NAME = #USER#
 DESIGNED - MAP
 DRAWN - JMT
 CHECKED - MAP
 DATE - 12/01/2009

REVISED -
 REVISED -
 REVISED -
 REVISED -

**STATE OF ILLINOIS
 DEPARTMENT OF TRANSPORTATION**

RIFORD ROAD CROSS SECTIONS

SCALE: 1"=5'H/2.5'V SHEET NO. 3 OF 12 SHEETS STA. 105+00.00 TO STA. 106+50.00

F.A. RTE.	SECTION	COUNTY	TOTAL SHEETS	SHEET NO.
295	05-00068-00-FP	DUPAGE	141	114
RIFORD ROAD RECONSTRUCTION		CONTRACT NO. 63092		
FED. ROAD DIST. NO.		ILLINOIS FED. AID PROJECT		