


FINAL SURVEY	SURVEYED	BY	DATE
NO. _____	PLOTTED	_____	_____
NOTE BOOK	TEMPLATE	_____	_____
AS	AS	_____	_____
APPROX. CHECKED	APPROX. CHECKED	_____	_____

ORIGINAL SURVEY	SURVEYED	BY	DATE
NO. _____	PLOTTED	_____	_____
NOTE BOOK	TEMPLATE	_____	_____
AS	AS	_____	_____
APPROX. CHECKED	APPROX. CHECKED	_____	_____

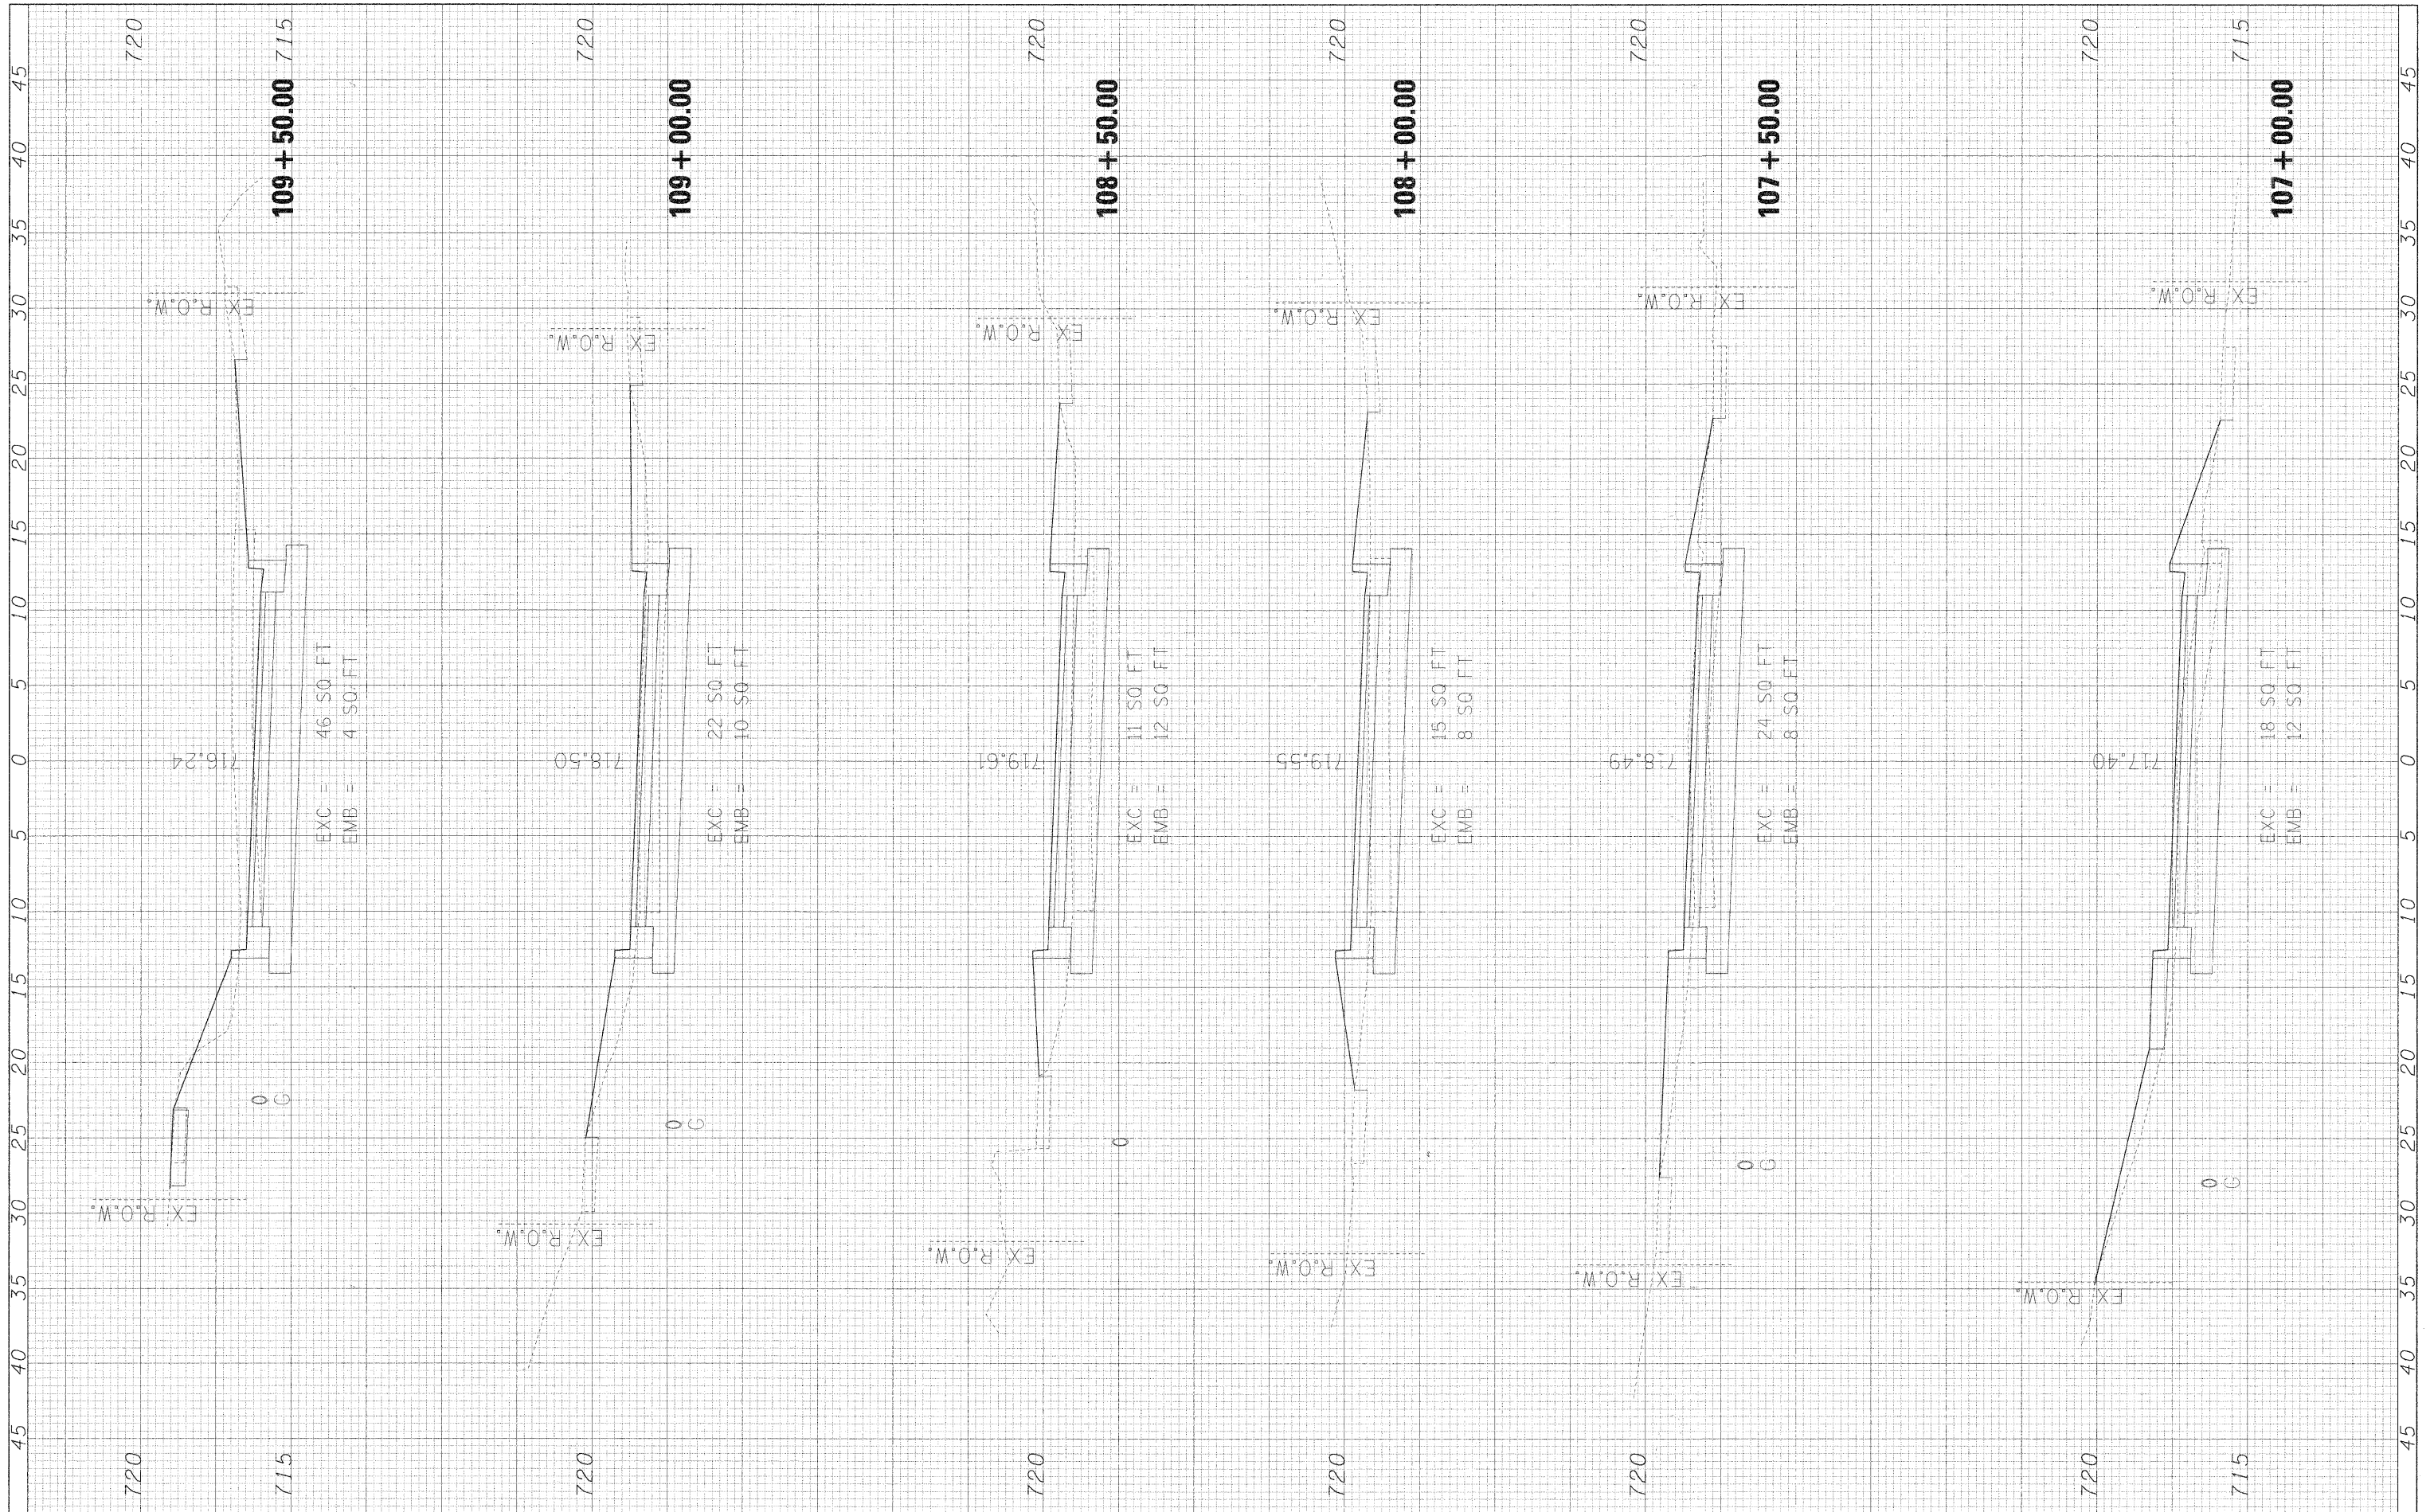

FILE NAME =
#FILE#

USER NAME = #USER#
DESIGNED - MAP
DRAWN - JMT
CHECKED - MAP
DATE - 12/01/2009

REVISED -
REVISED -
REVISED -
REVISED -

**STATE OF ILLINOIS
DEPARTMENT OF TRANSPORTATION**

RIFORD ROAD CROSS SECTIONS

SCALE: 1"=5'H/2.5'V | SHEET NO. 4 OF 12 SHEETS | STA. 107+00.00 TO STA. 109+50.00

F.A.O. RTE. 2195	SECTION 05-00068-00-FP	COUNTY DUPAGE	TOTAL SHEETS 141	SHEET NO. 115
RIFORD ROAD RECONSTRUCTION		CONTRACT NO. 63092		
FED. ROAD DIST. NC. ILLINOIS FED. AID PROJECT				