


FINAL SURVEY SURVEYED PLOTTED TEMPLATE AREAS CHECKED BY DATE

ORIGINAL SURVEY SURVEYED PLOTTED TEMPLATE AREAS CHECKED BY DATE

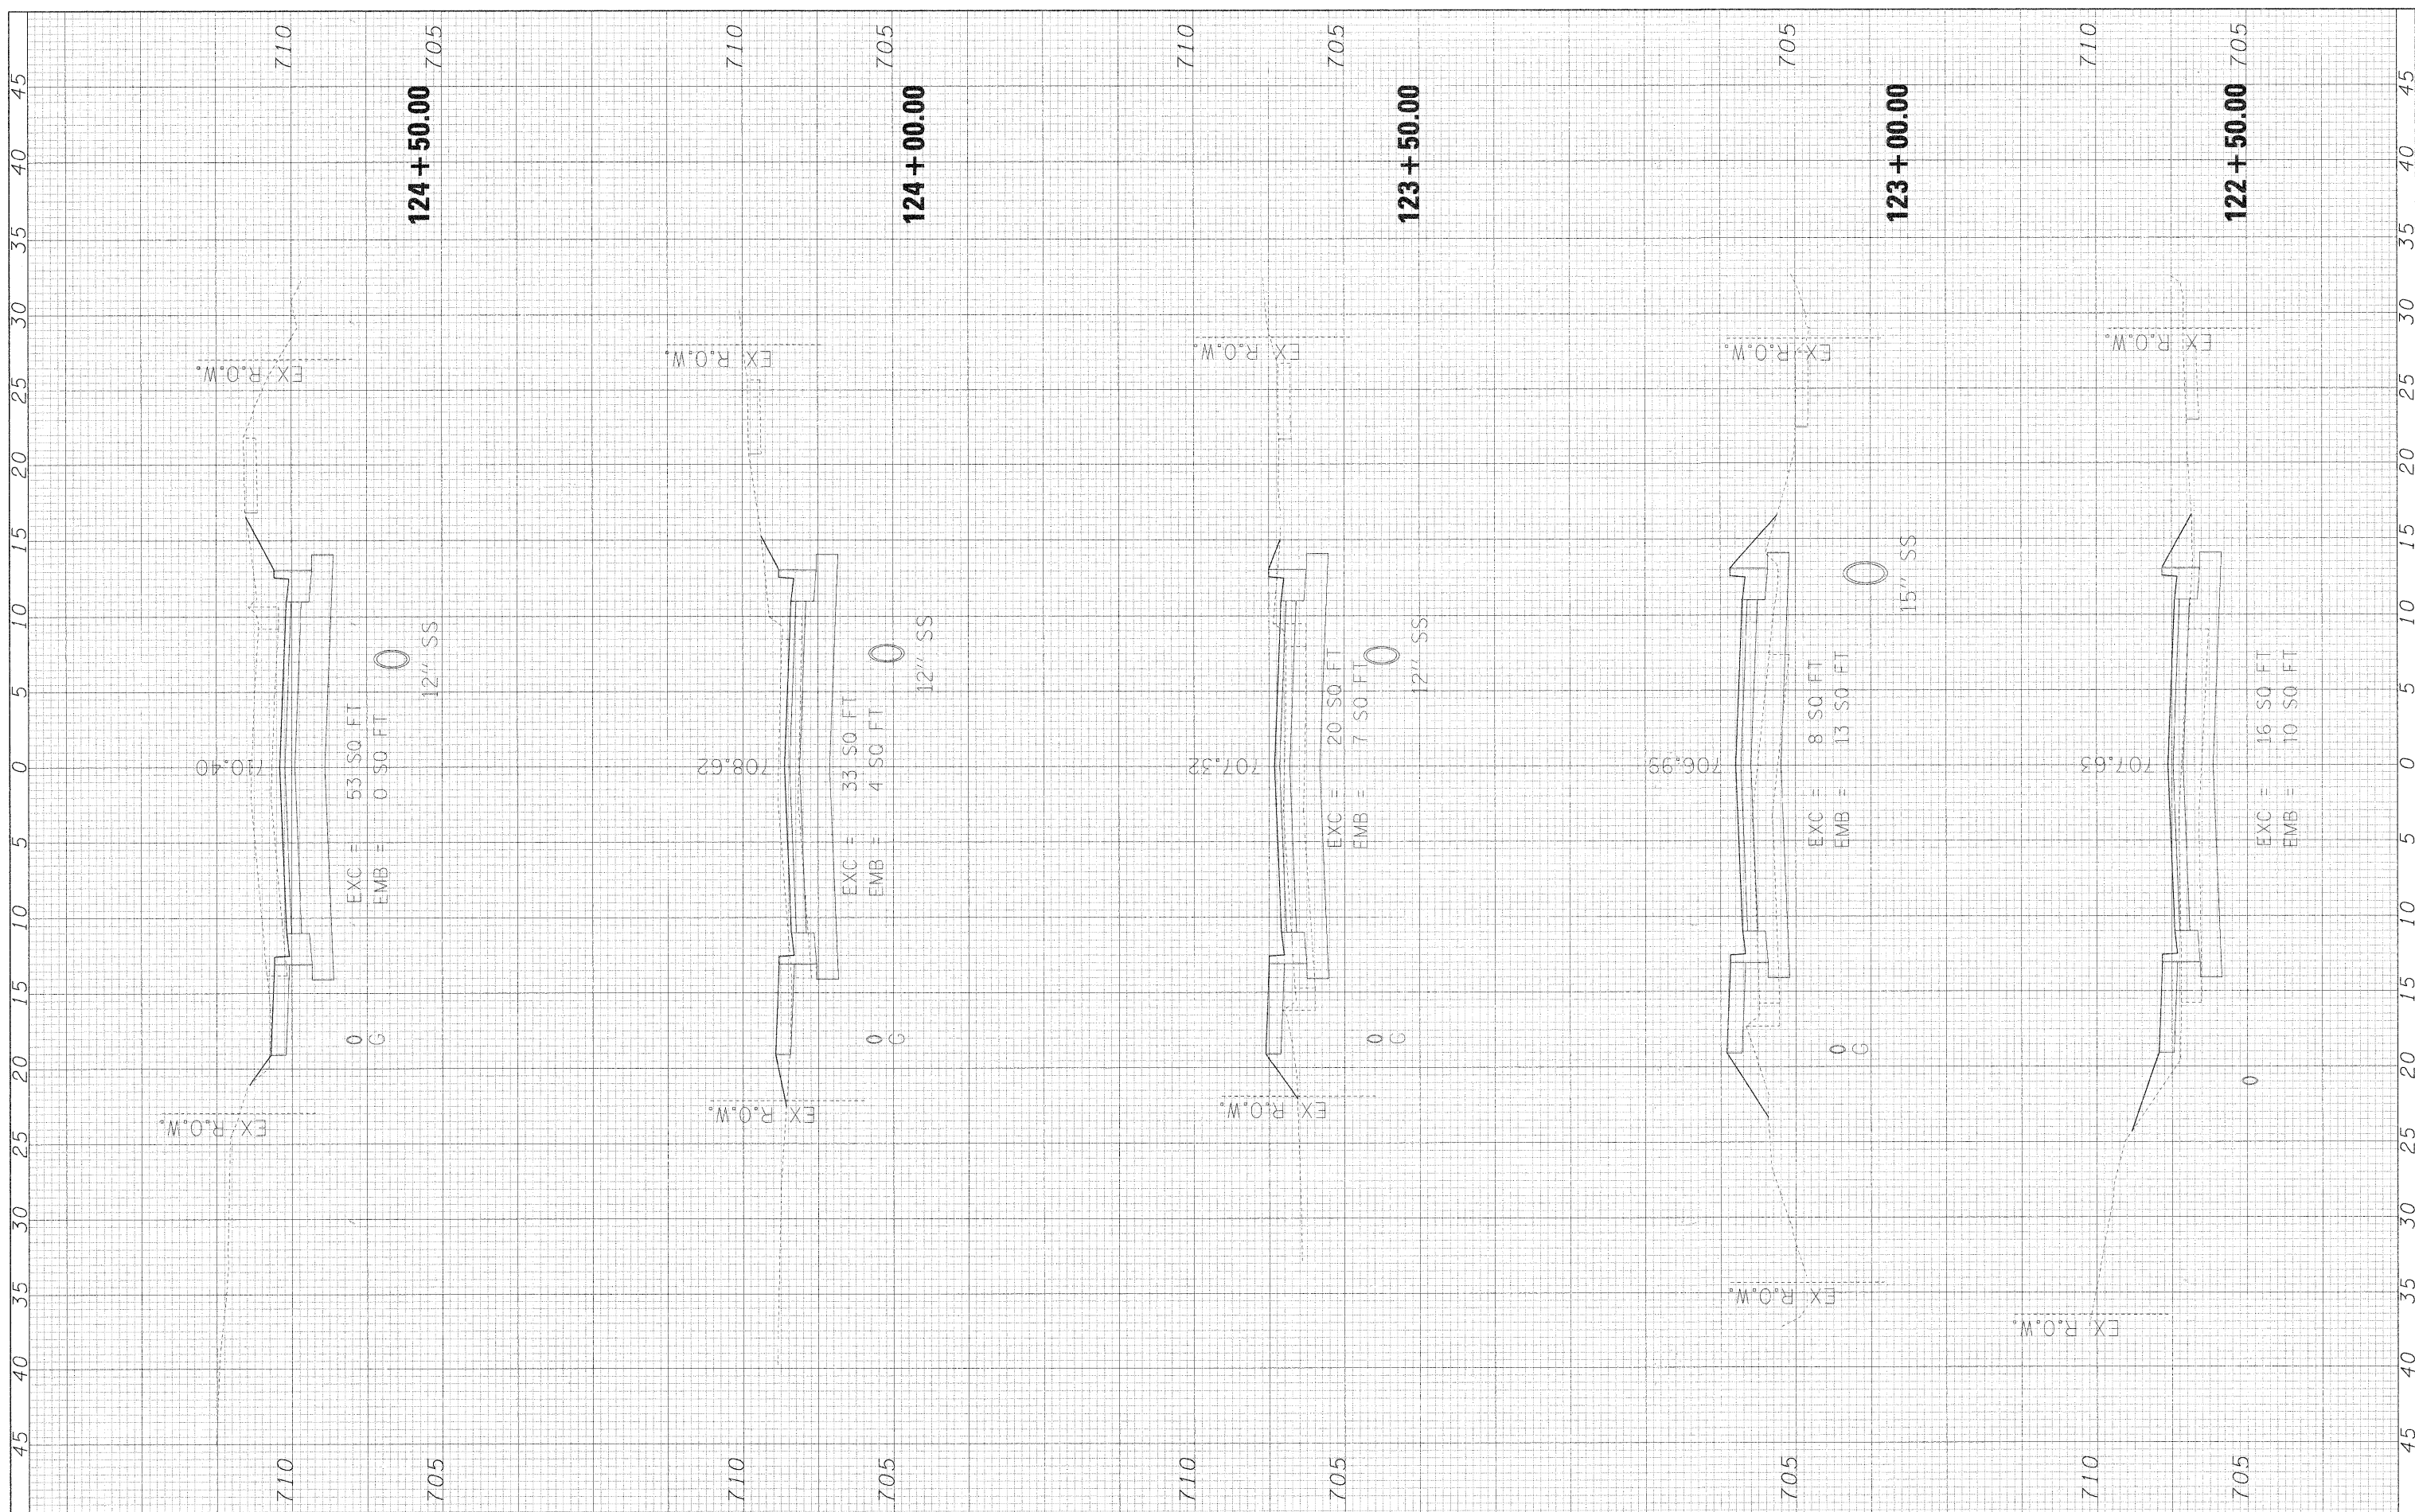

FILE NAME =
#FILEL#

USER NAME = #USER#
PLOT SCALE = #SCALE#
PLOT DATE = #DATE#

DESIGNED - MAP
DRAWN - JMT
CHECKED - MAP
DATE - 12/01/2009

REVISED -
REVISED -
REVISED -
REVISED -

**STATE OF ILLINOIS
DEPARTMENT OF TRANSPORTATION**

RIFORD ROAD CROSS SECTIONS

SCALE: 1"=5'4"/2.5'V SHEET NO. 10 OF 12 SHEETS STA. 122+50.00 TO STA. 124+50.00

F.A.V. RTE.	SECTION	COUNTY	TOTAL SHEETS	SHEET NO.
2195	05-00068-00-FP	DUPAGE	141	121
RIFORD ROAD RECONSTRUCTION		CONTRACT NO. 63092		
FED. ROAD DIST. NO. [ILLINOIS] FED. AID PROJECT				