


FINAL SURVEY	SURVEYED	BY	DATE
NOTE BOOK	PLOTTED		
AREAS CHECKED	TEMPLATE		
NO.	AREAS CHECKED		

ORIGINAL SURVEY	SURVEYED	BY	DATE
NOTE BOOK	PLOTTED		
AREAS CHECKED	TEMPLATE		
NO.	AREAS CHECKED		

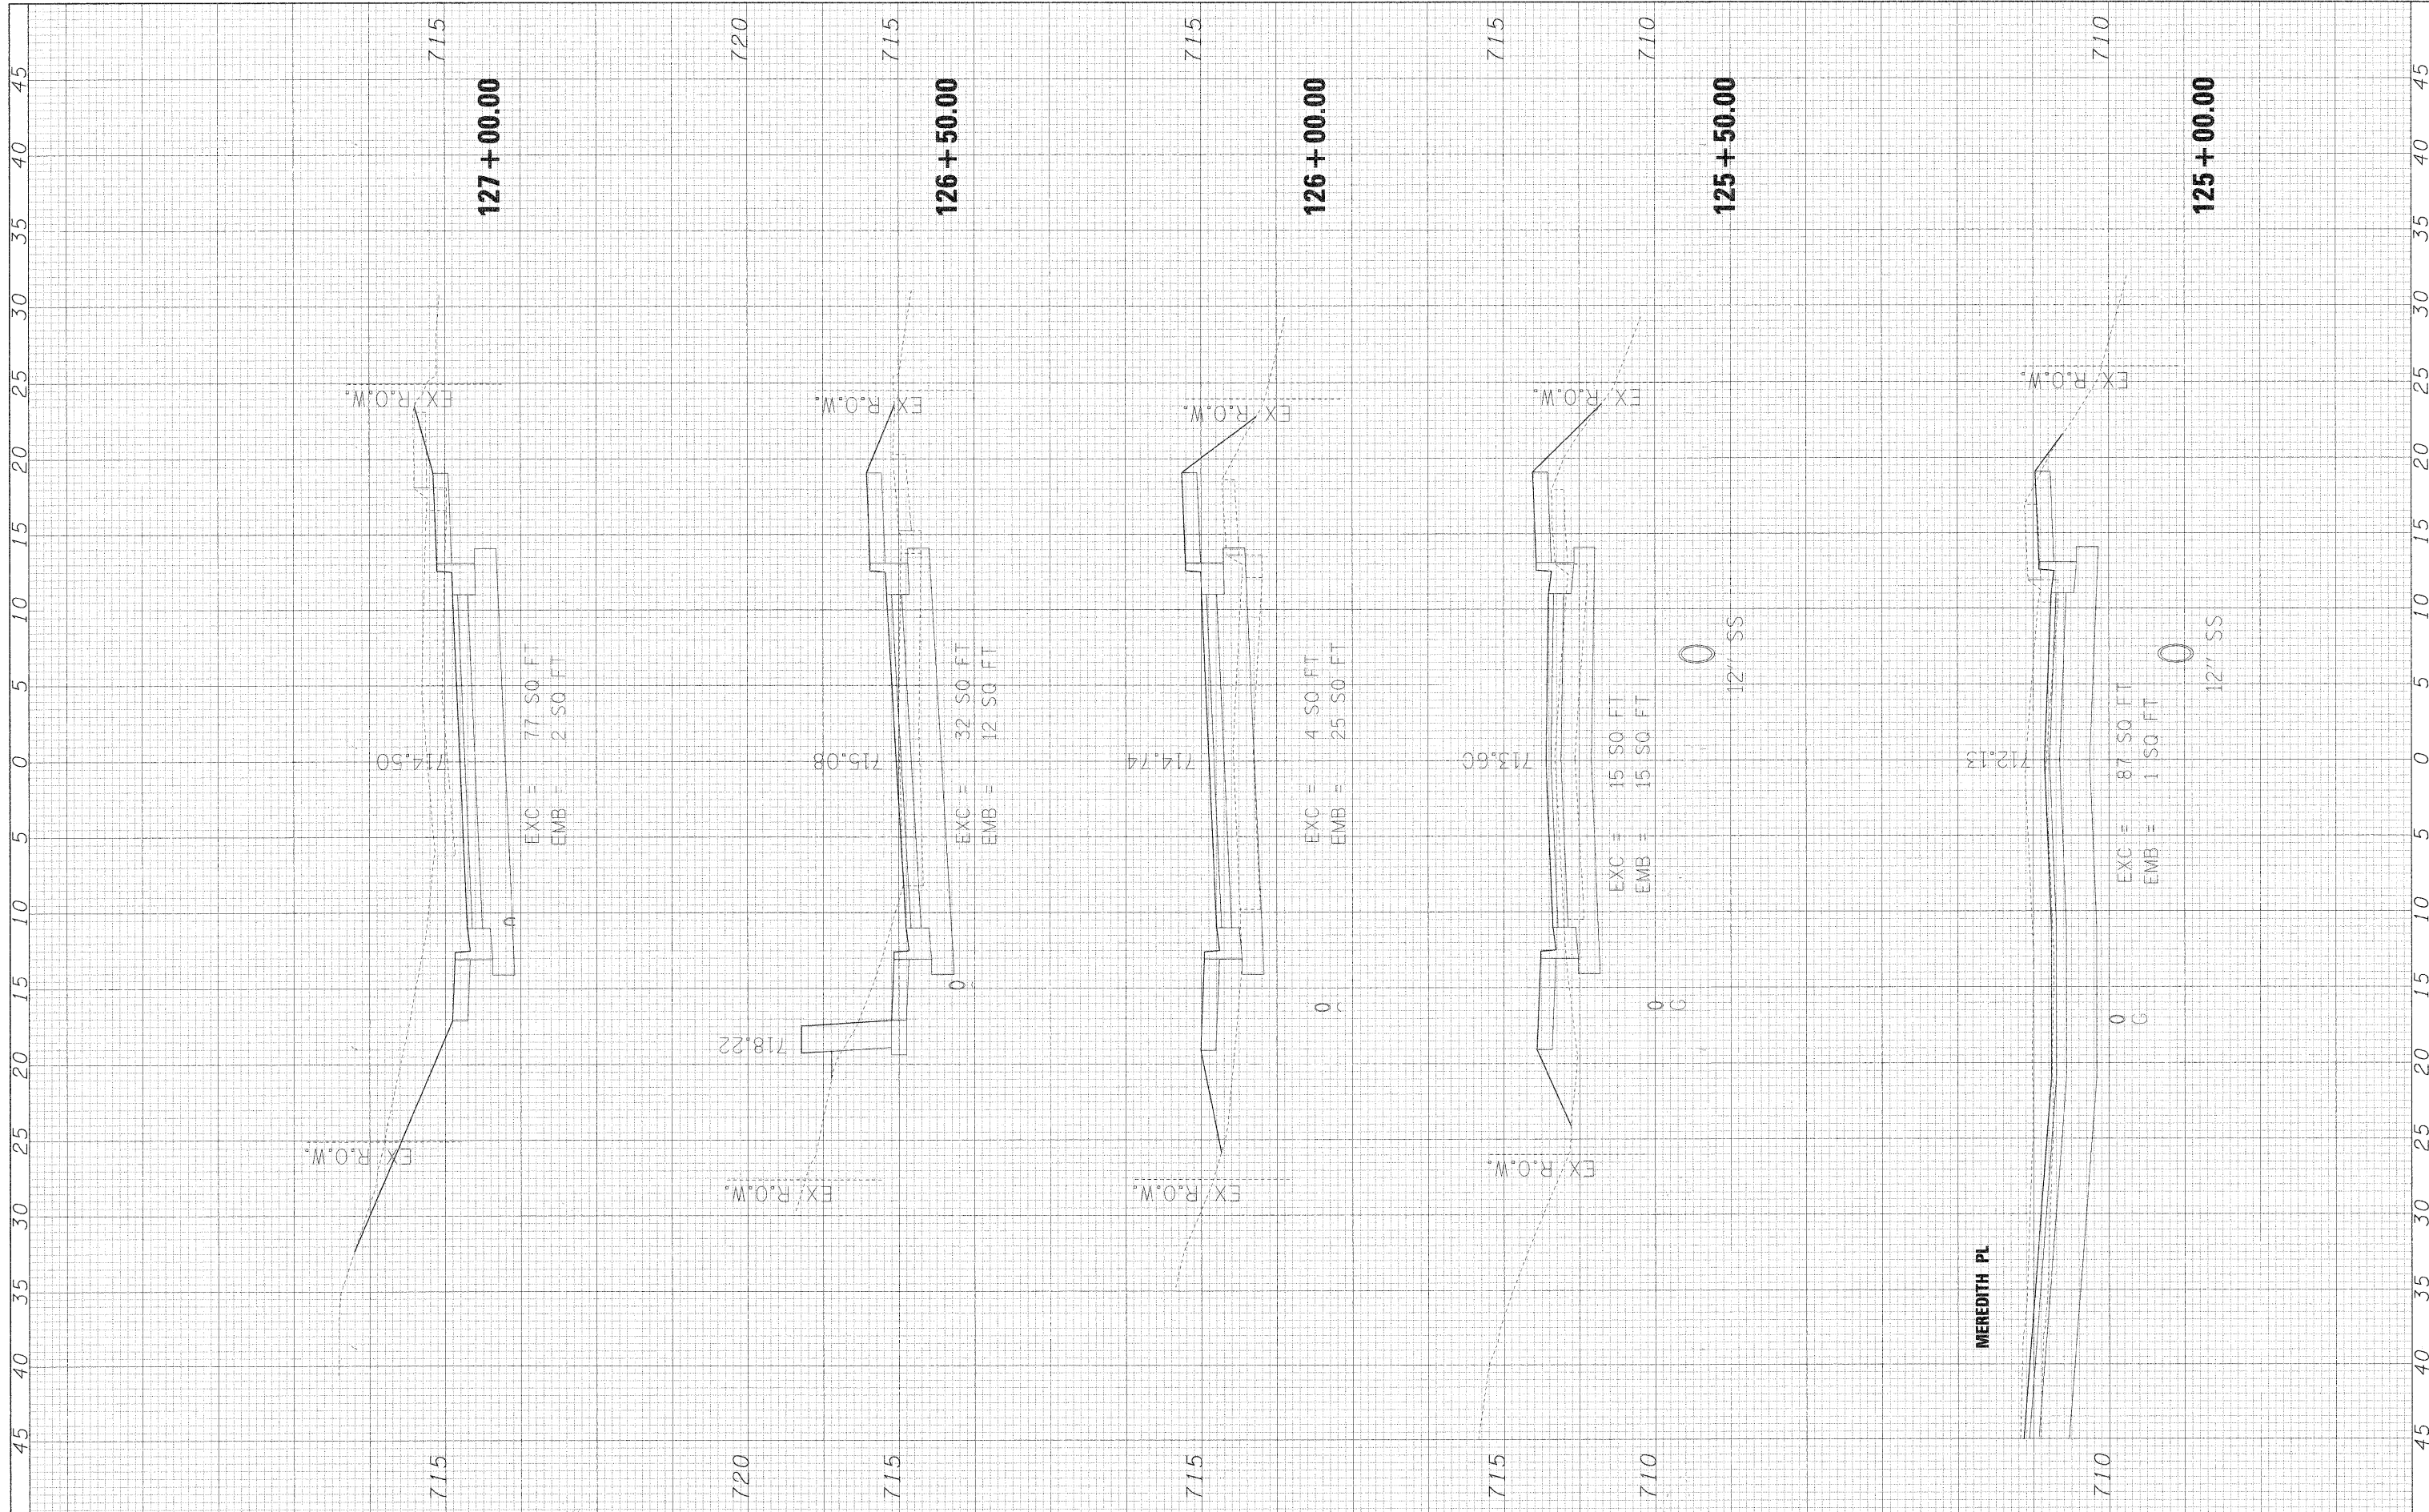

FILE NAME =	USER NAME = *USER*	DESIGNED - MAP	REVISED -	STATE OF ILLINOIS DEPARTMENT OF TRANSPORTATION	RIFORD ROAD CROSS SECTIONS	F.A.V. RTE. 2195	SECTION 05-00068-00-FP	COUNTY DUPAGE	TOTAL SHEETS 141	SHEET NO. 122		
FILEL	PLOT SCALE = *SCALE*	DRAWN - JMT	REVISED -			SCALE: 1"=5'H/2.5'V	SHEET NO. 11 OF 12 SHEETS	STA. 125+00.00 TO STA. 127+00.00	RIFORD ROAD RECONSTRUCTION CONTRACT NO. 63092			
	PLOT DATE = *DATE*	CHECKED - MAP	REVISED -			FED. ROAD DIST. NO. [ILLINOIS] FED. AID PROJECT						
		DATE - 12/01/2009	REVISED -									