


FINAL SURVEY	SURVEYED	BY	DATE
NOTE BOOK	PLOTTED		
NO.	TEMPLATE		
	AREAS CHECKED		

ORIGINAL SURVEY	SURVEYED	BY	DATE
NOTE BOOK	PLOTTED		
NO.	TEMPLATE		
	AREAS CHECKED		

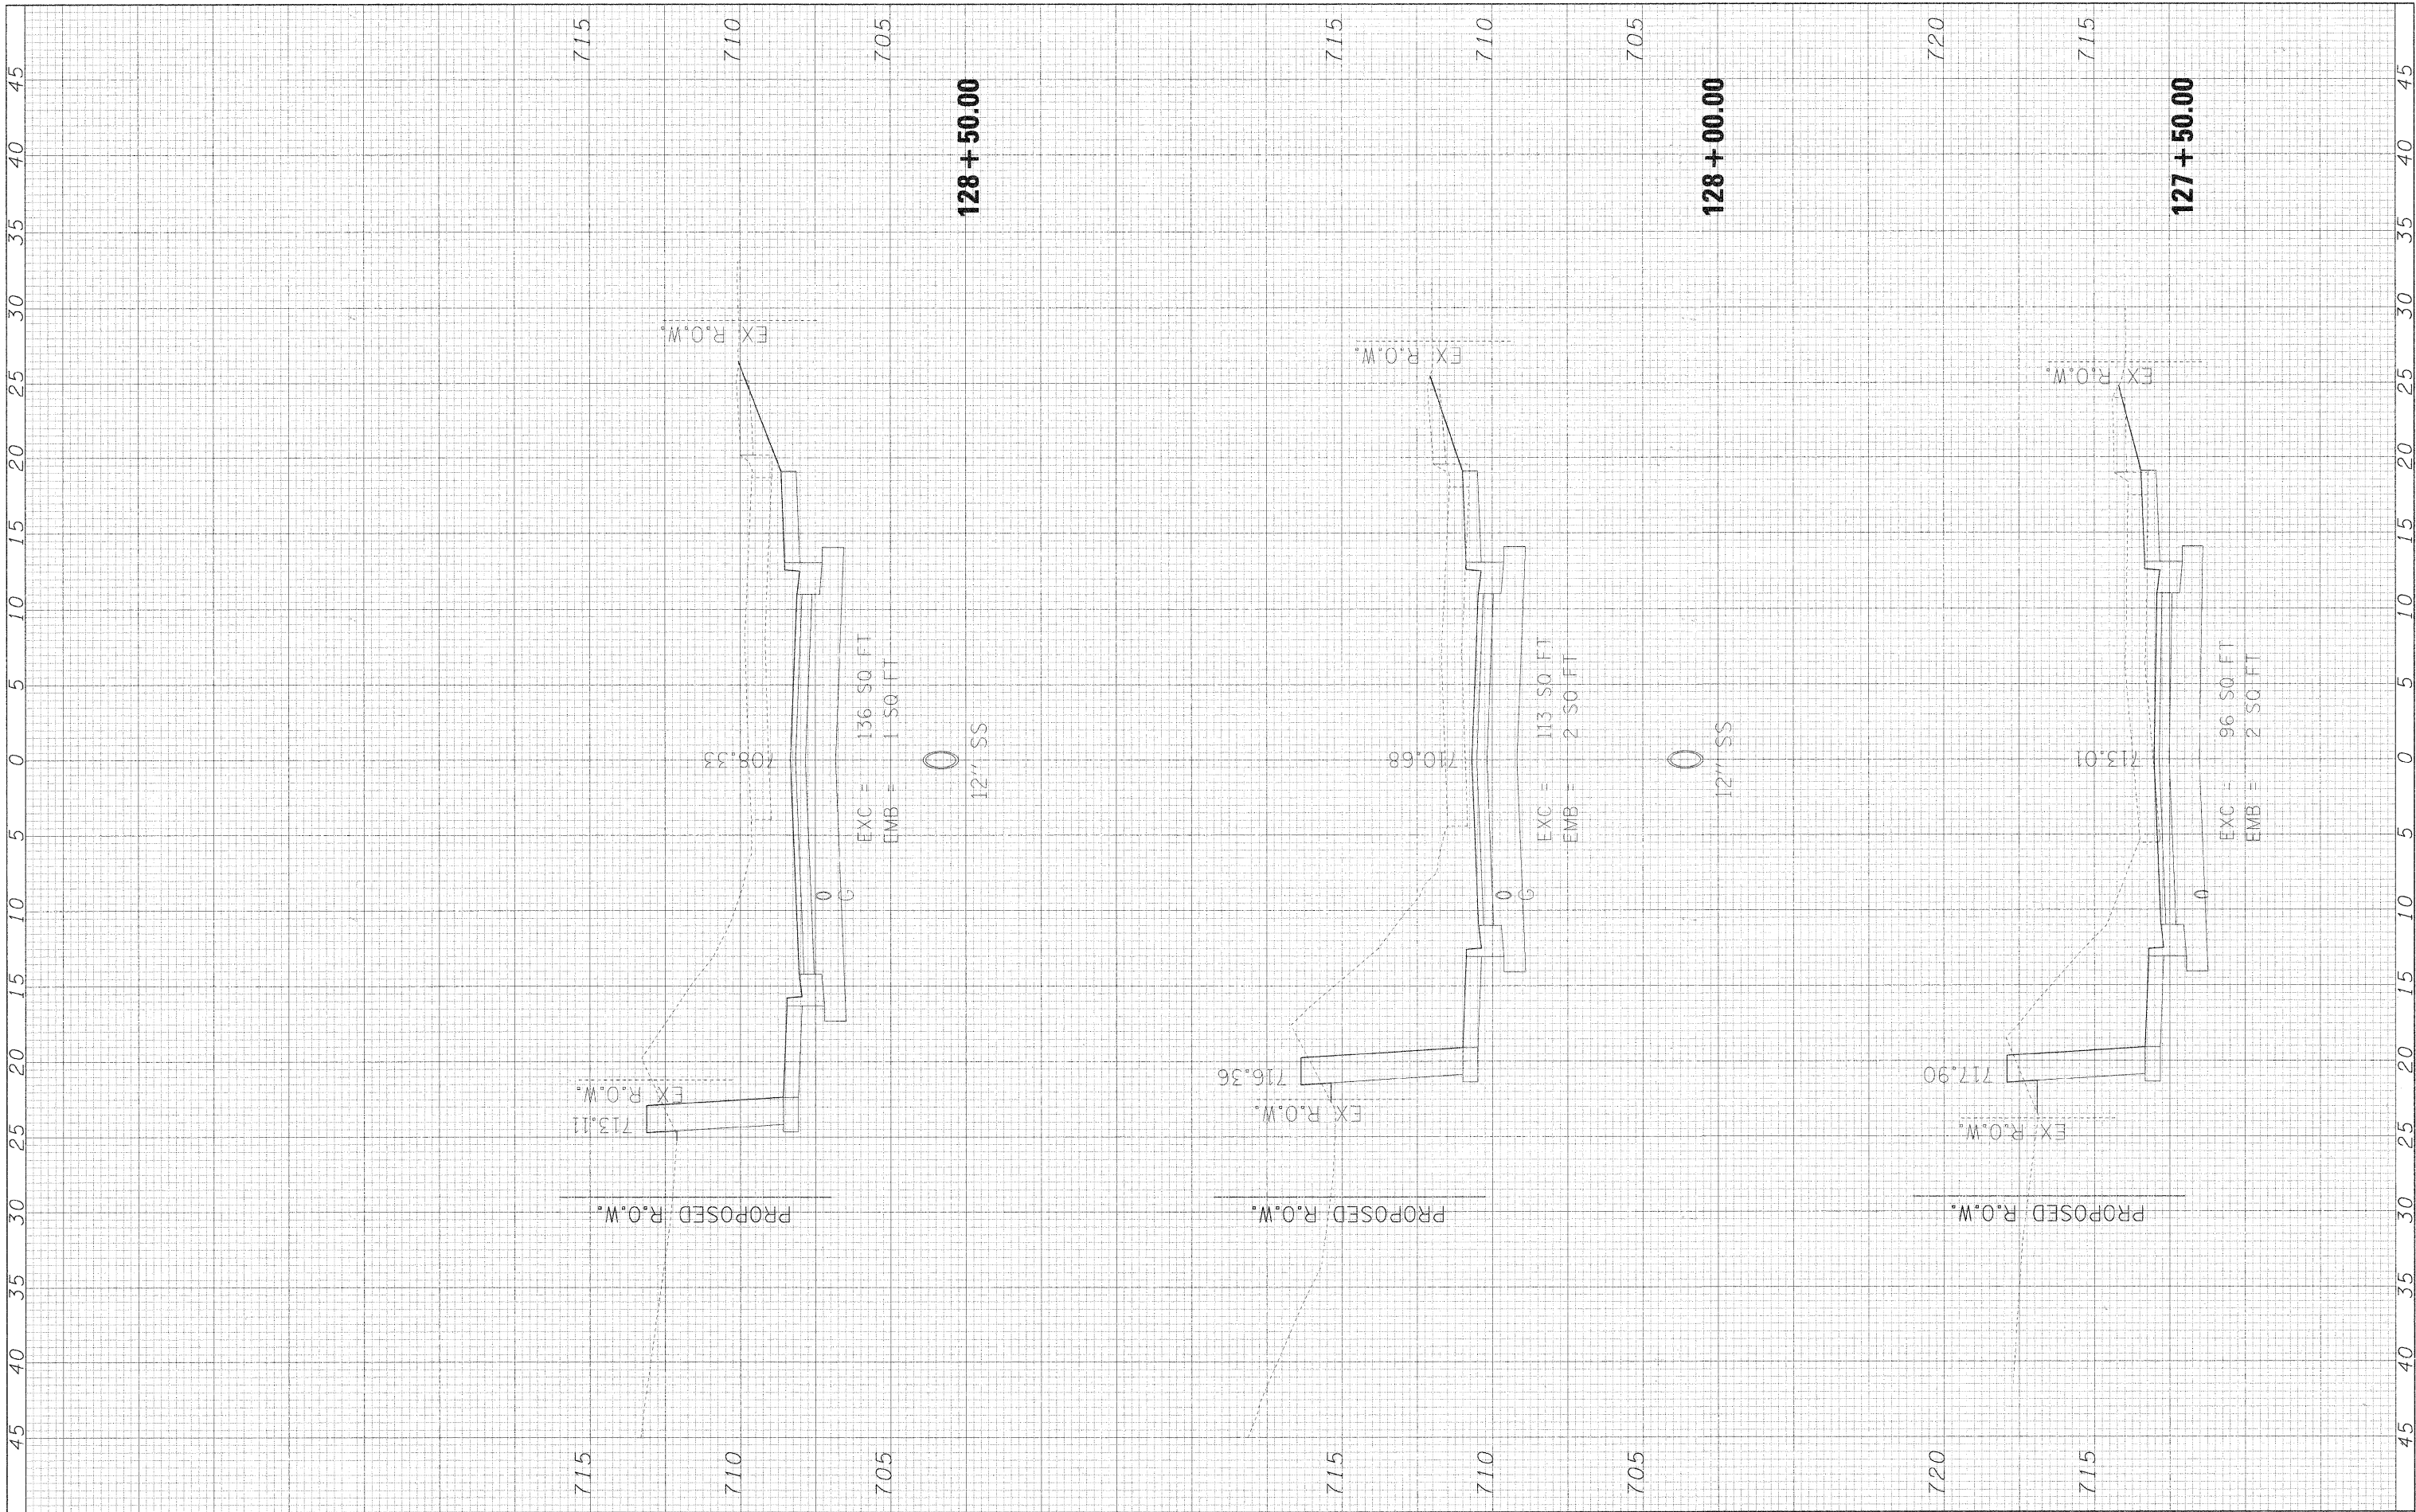

FILE NAME =
#FILE#

USER NAME = #USER#
DESIGNED - MAP
DRAWN - JMT
CHECKED - MAP
DATE - 12/01/2009

REVISED -
REVISED -
REVISED -
REVISED -

**STATE OF ILLINOIS
DEPARTMENT OF TRANSPORTATION**

RIFORD ROAD CROSS SECTIONS

SCALE: 1"=5'H/2.5'V SHEET NO. 12 OF 12 SHEETS STA. 127+50.00 TO STA. 128+50.00

F.A.C. RTE.	SECTION	COUNTY	TOTAL SHEETS	SHEET NO.
2115	05-00068-00-FP	DUPAGE	141	123
RIFORD ROAD RECONSTRUCTION			CONTRACT NO. 63092	
FED. ROAD DIST. NO. ILLINOIS FED. AID PROJECT				