


FINAL SURVEY NO.	SURVEYED BY	DATE
PLOTTED TEMPLATE		
NO. AREAS CHECKED		

ORIGINAL SURVEY NO.	SURVEYED BY	DATE
PLOTTED TEMPLATE		
NO. AREAS CHECKED		

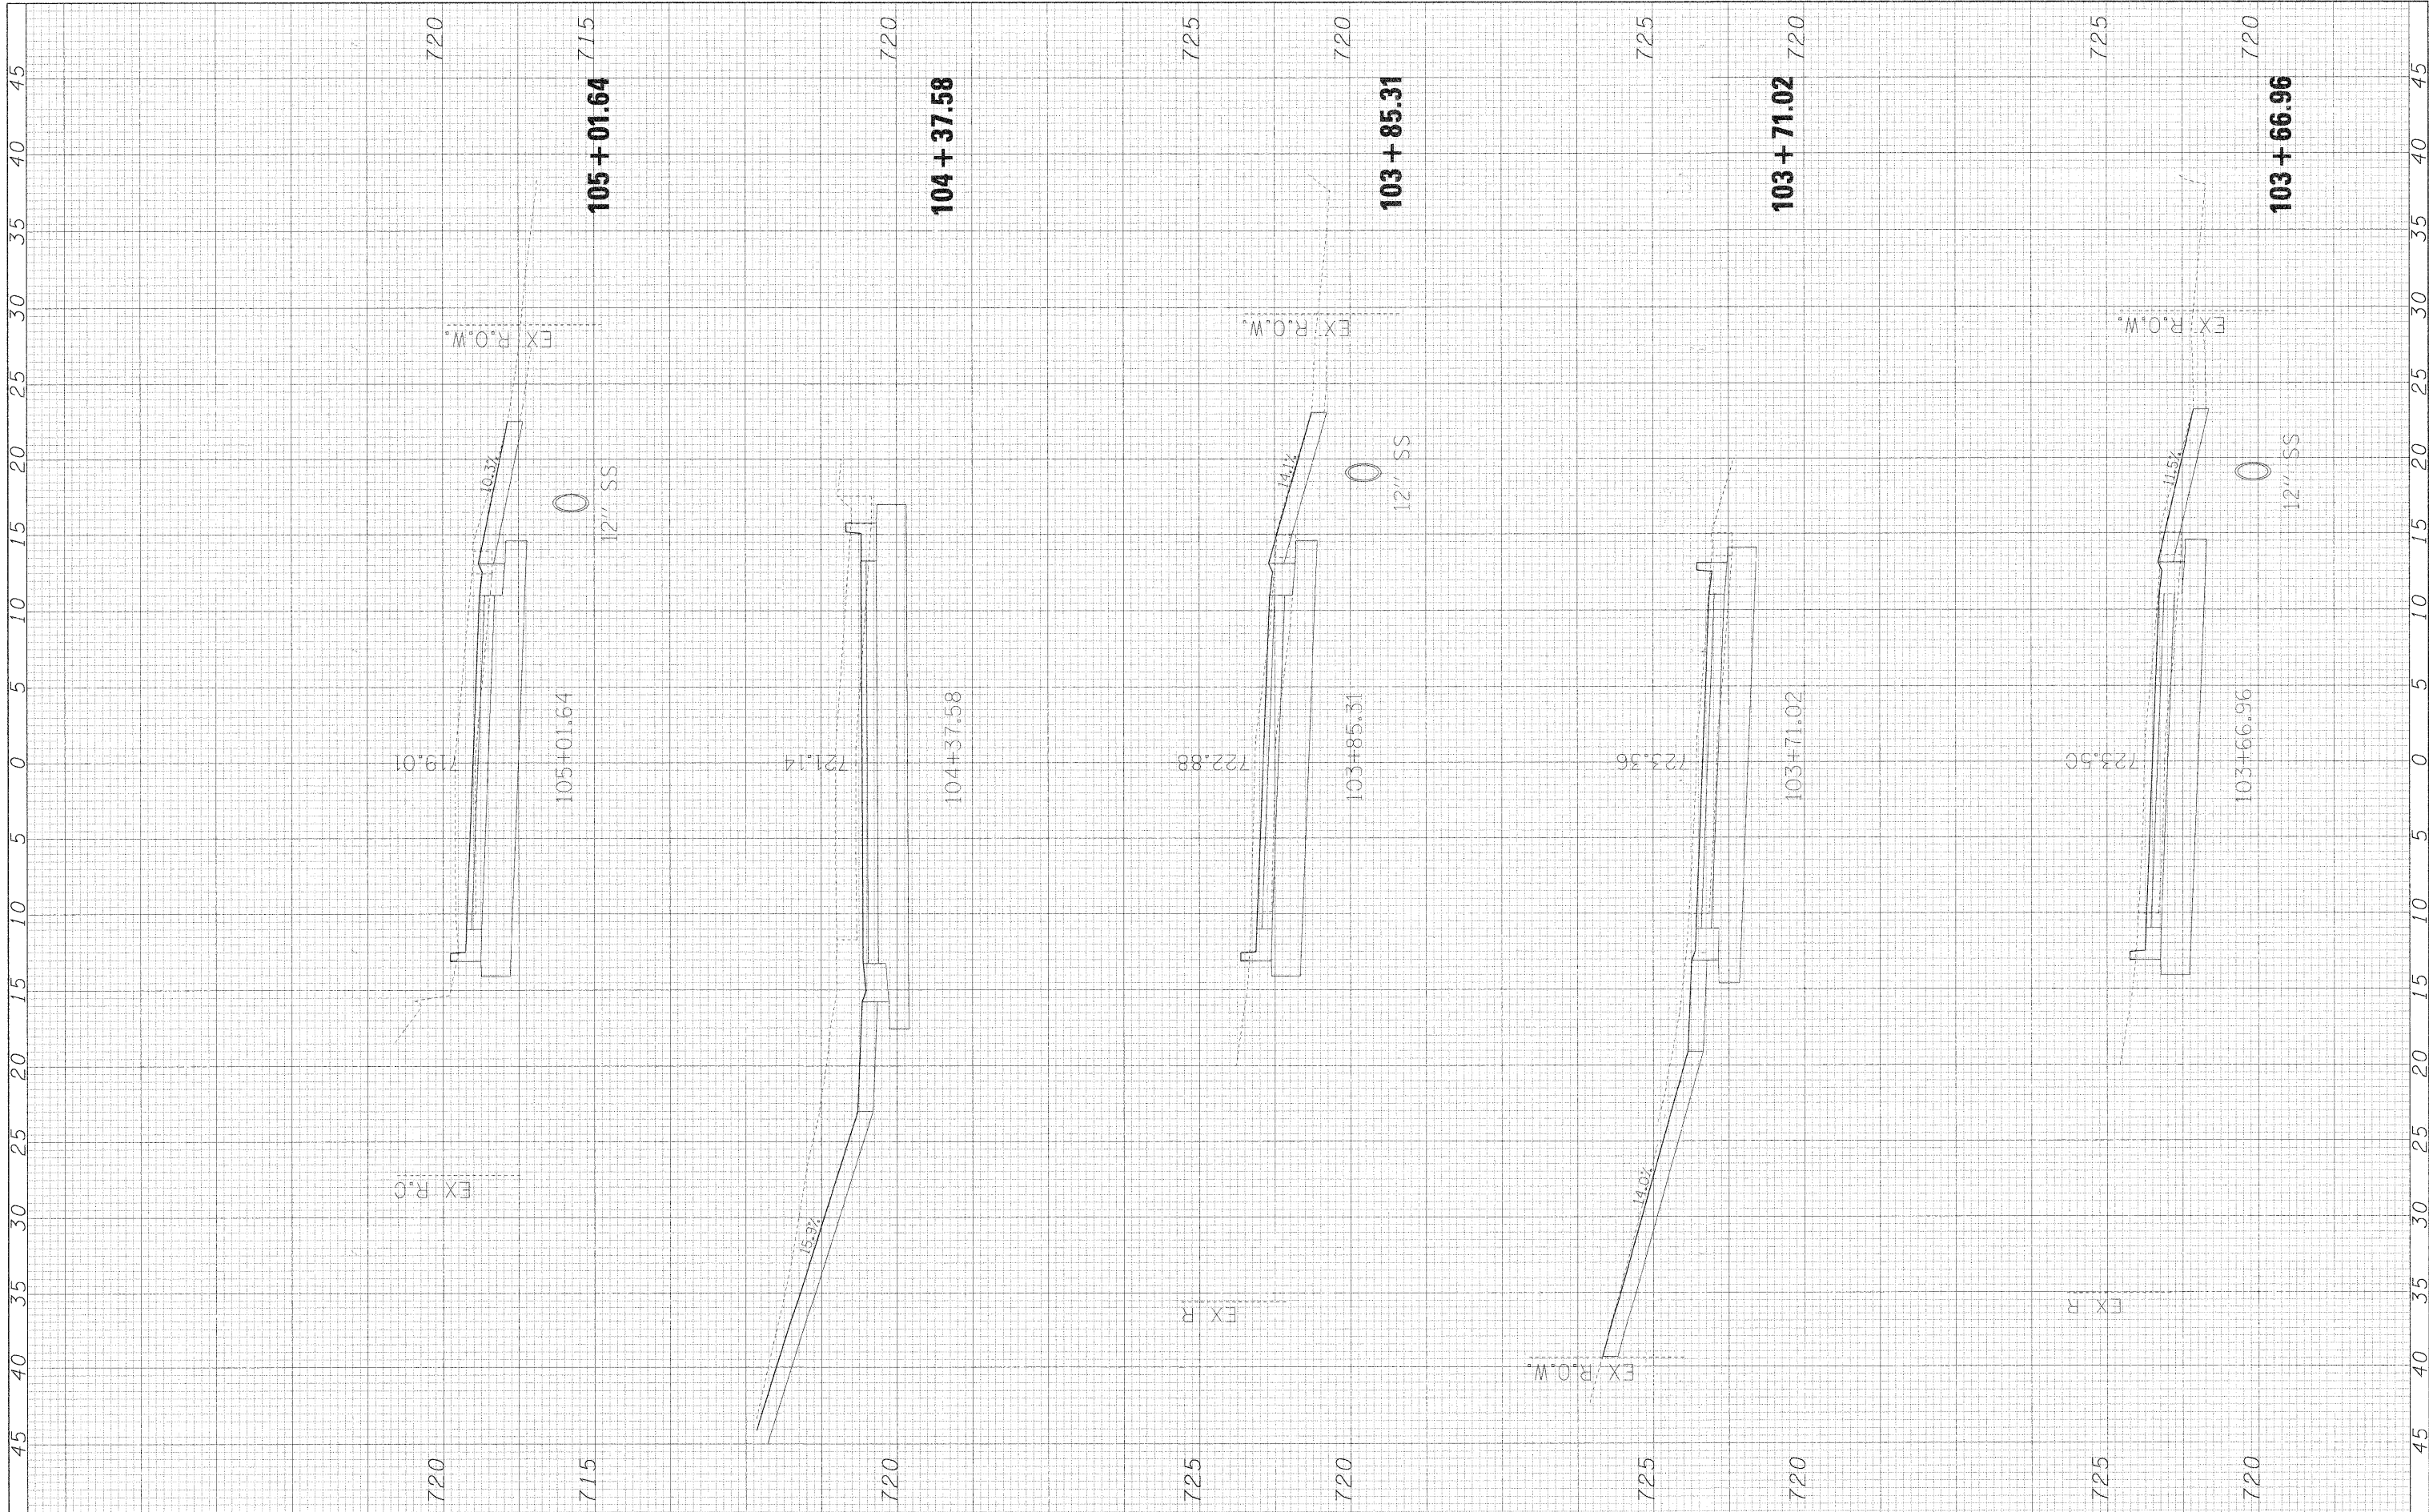

FILE NAME = #FILE#

USER NAME = #USER#
 DESIGNED - MAP
 DRAWN - JMT
 CHECKED - MAP
 DATE - 12/01/2009

REVISED -
 REVISED -
 REVISED -
 REVISED -

**STATE OF ILLINOIS
 DEPARTMENT OF TRANSPORTATION**

RIFORD ROAD DRIVEWAY CROSS SECTIONS

SCALE: 1"=5'H/2.5'V SHEET NO. 2 OF 9 SHEETS STA. 103+66.96 TO STA. 105+01.64

F.A. RTE. 130	SECTION 05-00068-00-FP	COUNTY DUPAGE	TOTAL SHEETS 141	SHEET NO. 125
RIFORD ROAD RECONSTRUCTION		CONTRACT NO. 63092		
FED. ROAD DIST. NO.		ILLINOIS FED. AID PROJECT		